



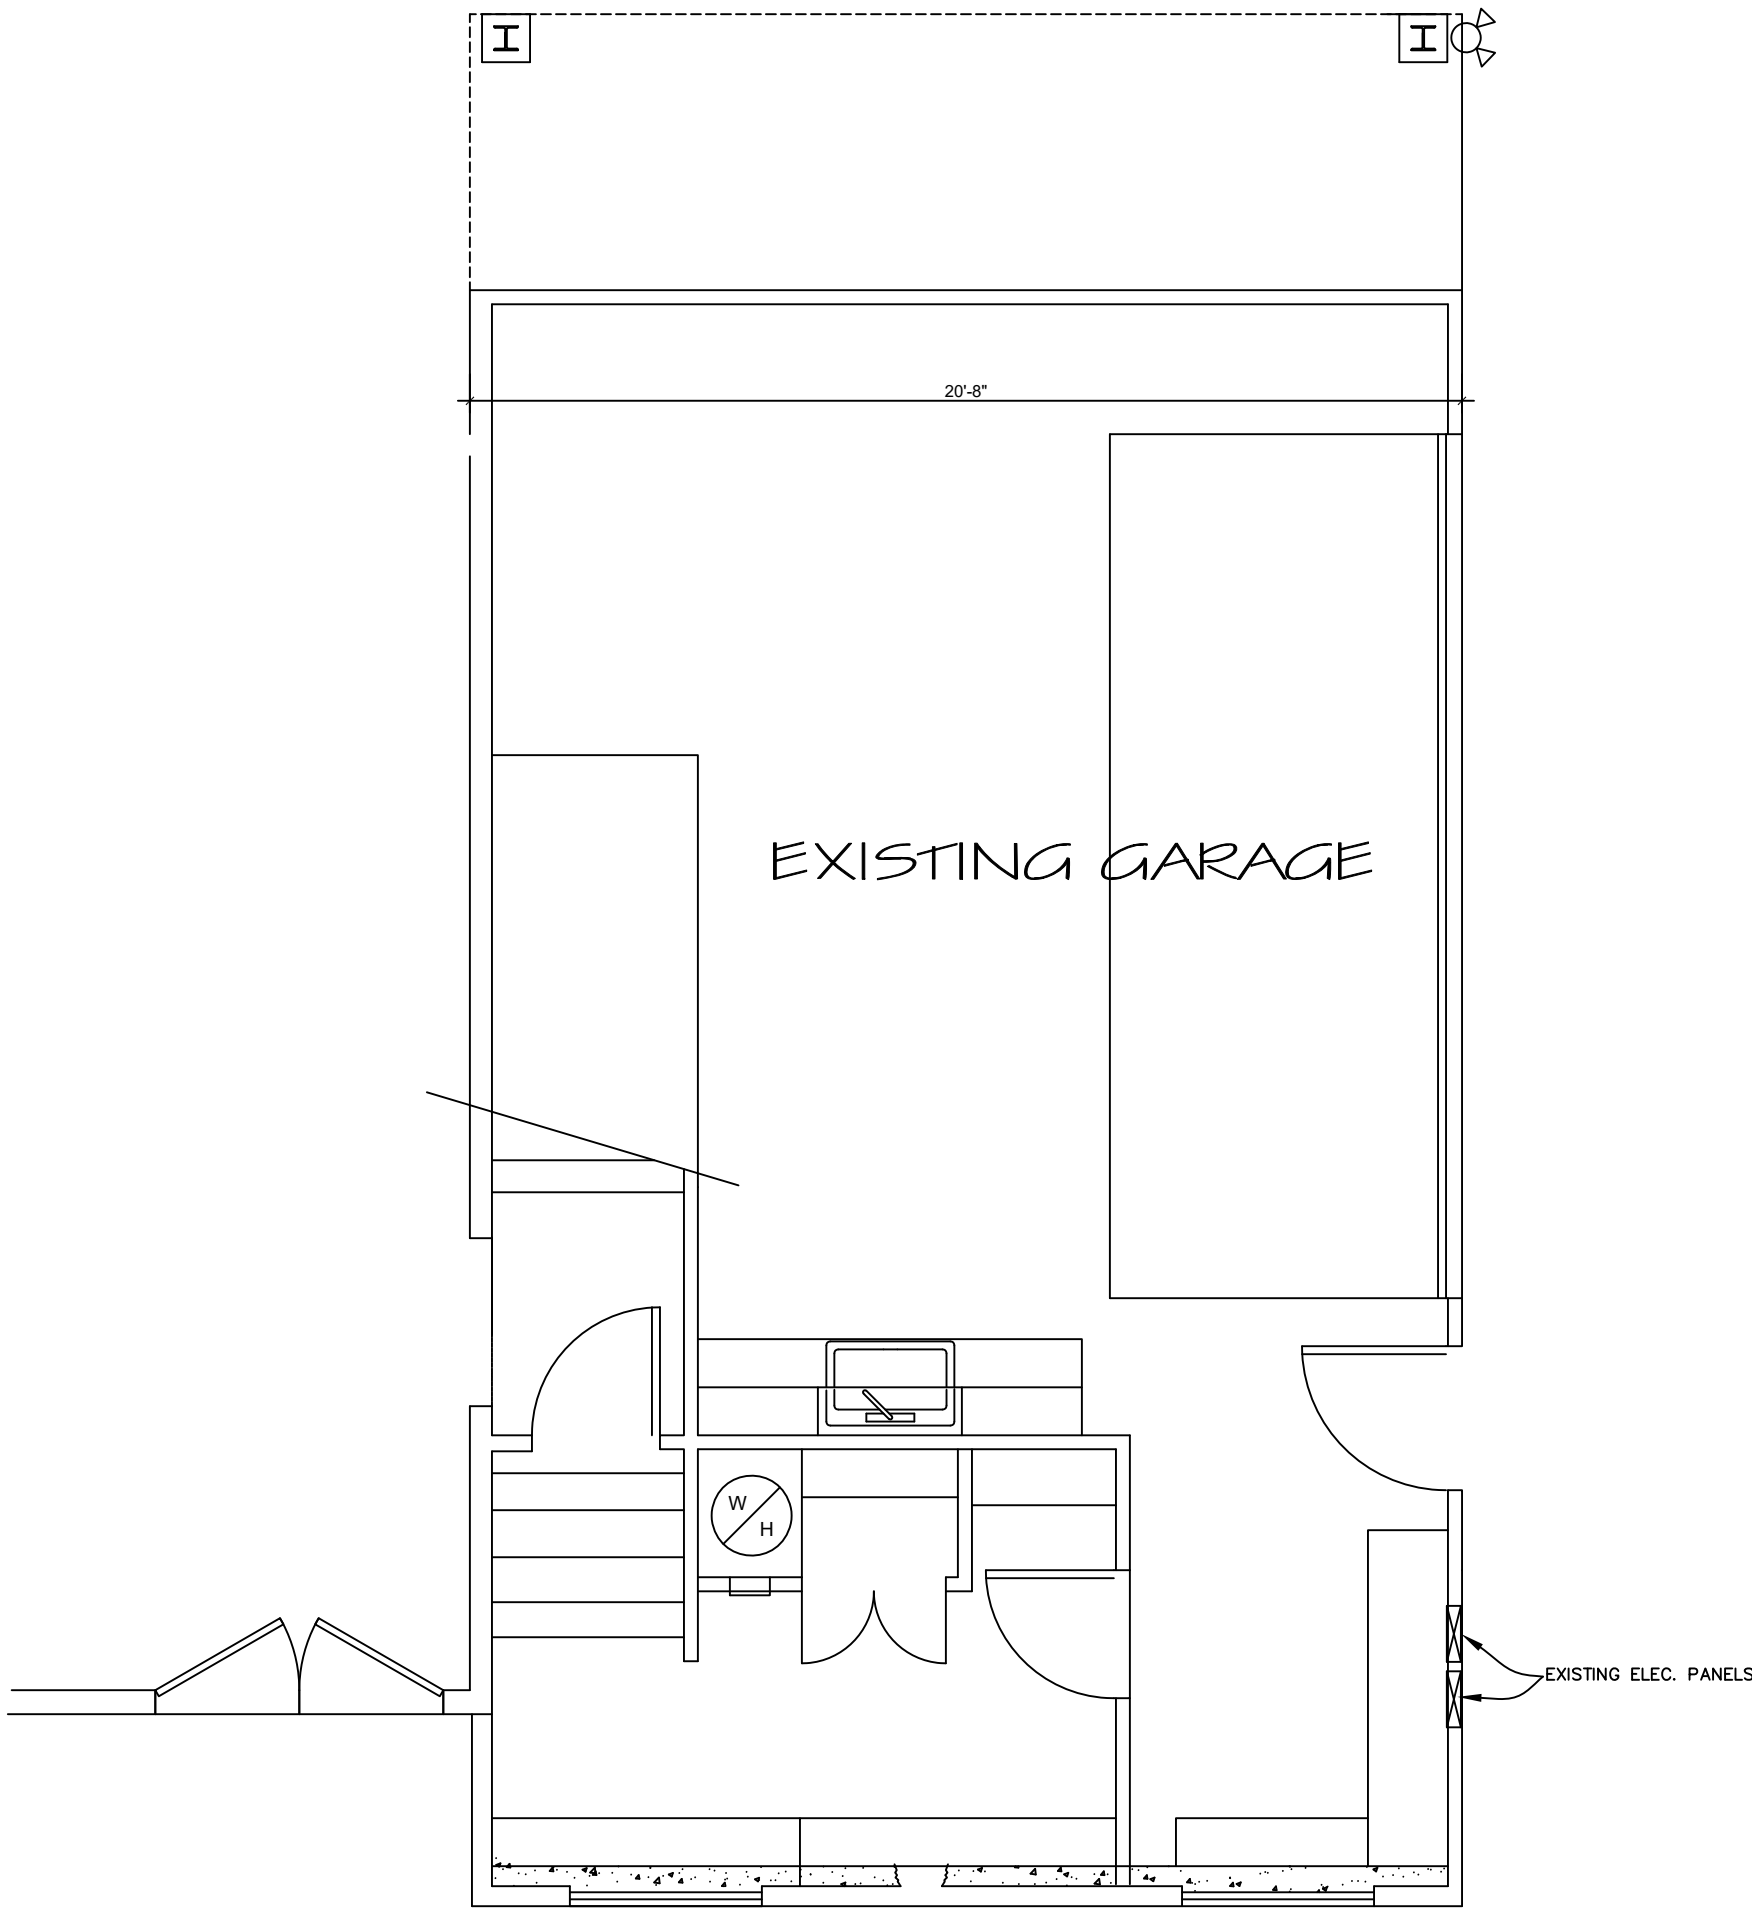

 **FIRST FLOOR PLAN**
SCALE: 1/4" = 1' - 0"

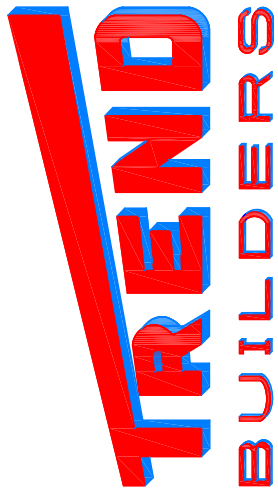

DATE:
1-20-10
SHEET:
1 OF 2


CUSTOMER:

PROJECT:
Balcony
DRAWING:
AS-BUILT

REVISIONS

No. Date Description


THIS DRAWING AND ALL INFORMATION THEREON IS THE PROPRIETARY PROPERTY OF TREND BUILDERS AND MUST NOT BE MADE PUBLIC OR COPIED. THIS DRAWING IS LOANED SUBJECT TO RETURN ON DEMAND AND IS NOT TO BE USED, DIRECTLY OR INDIRECTLY, IN ANY WAY DETRIMENTAL TO THE INTEREST OF TREND BUILDERS.

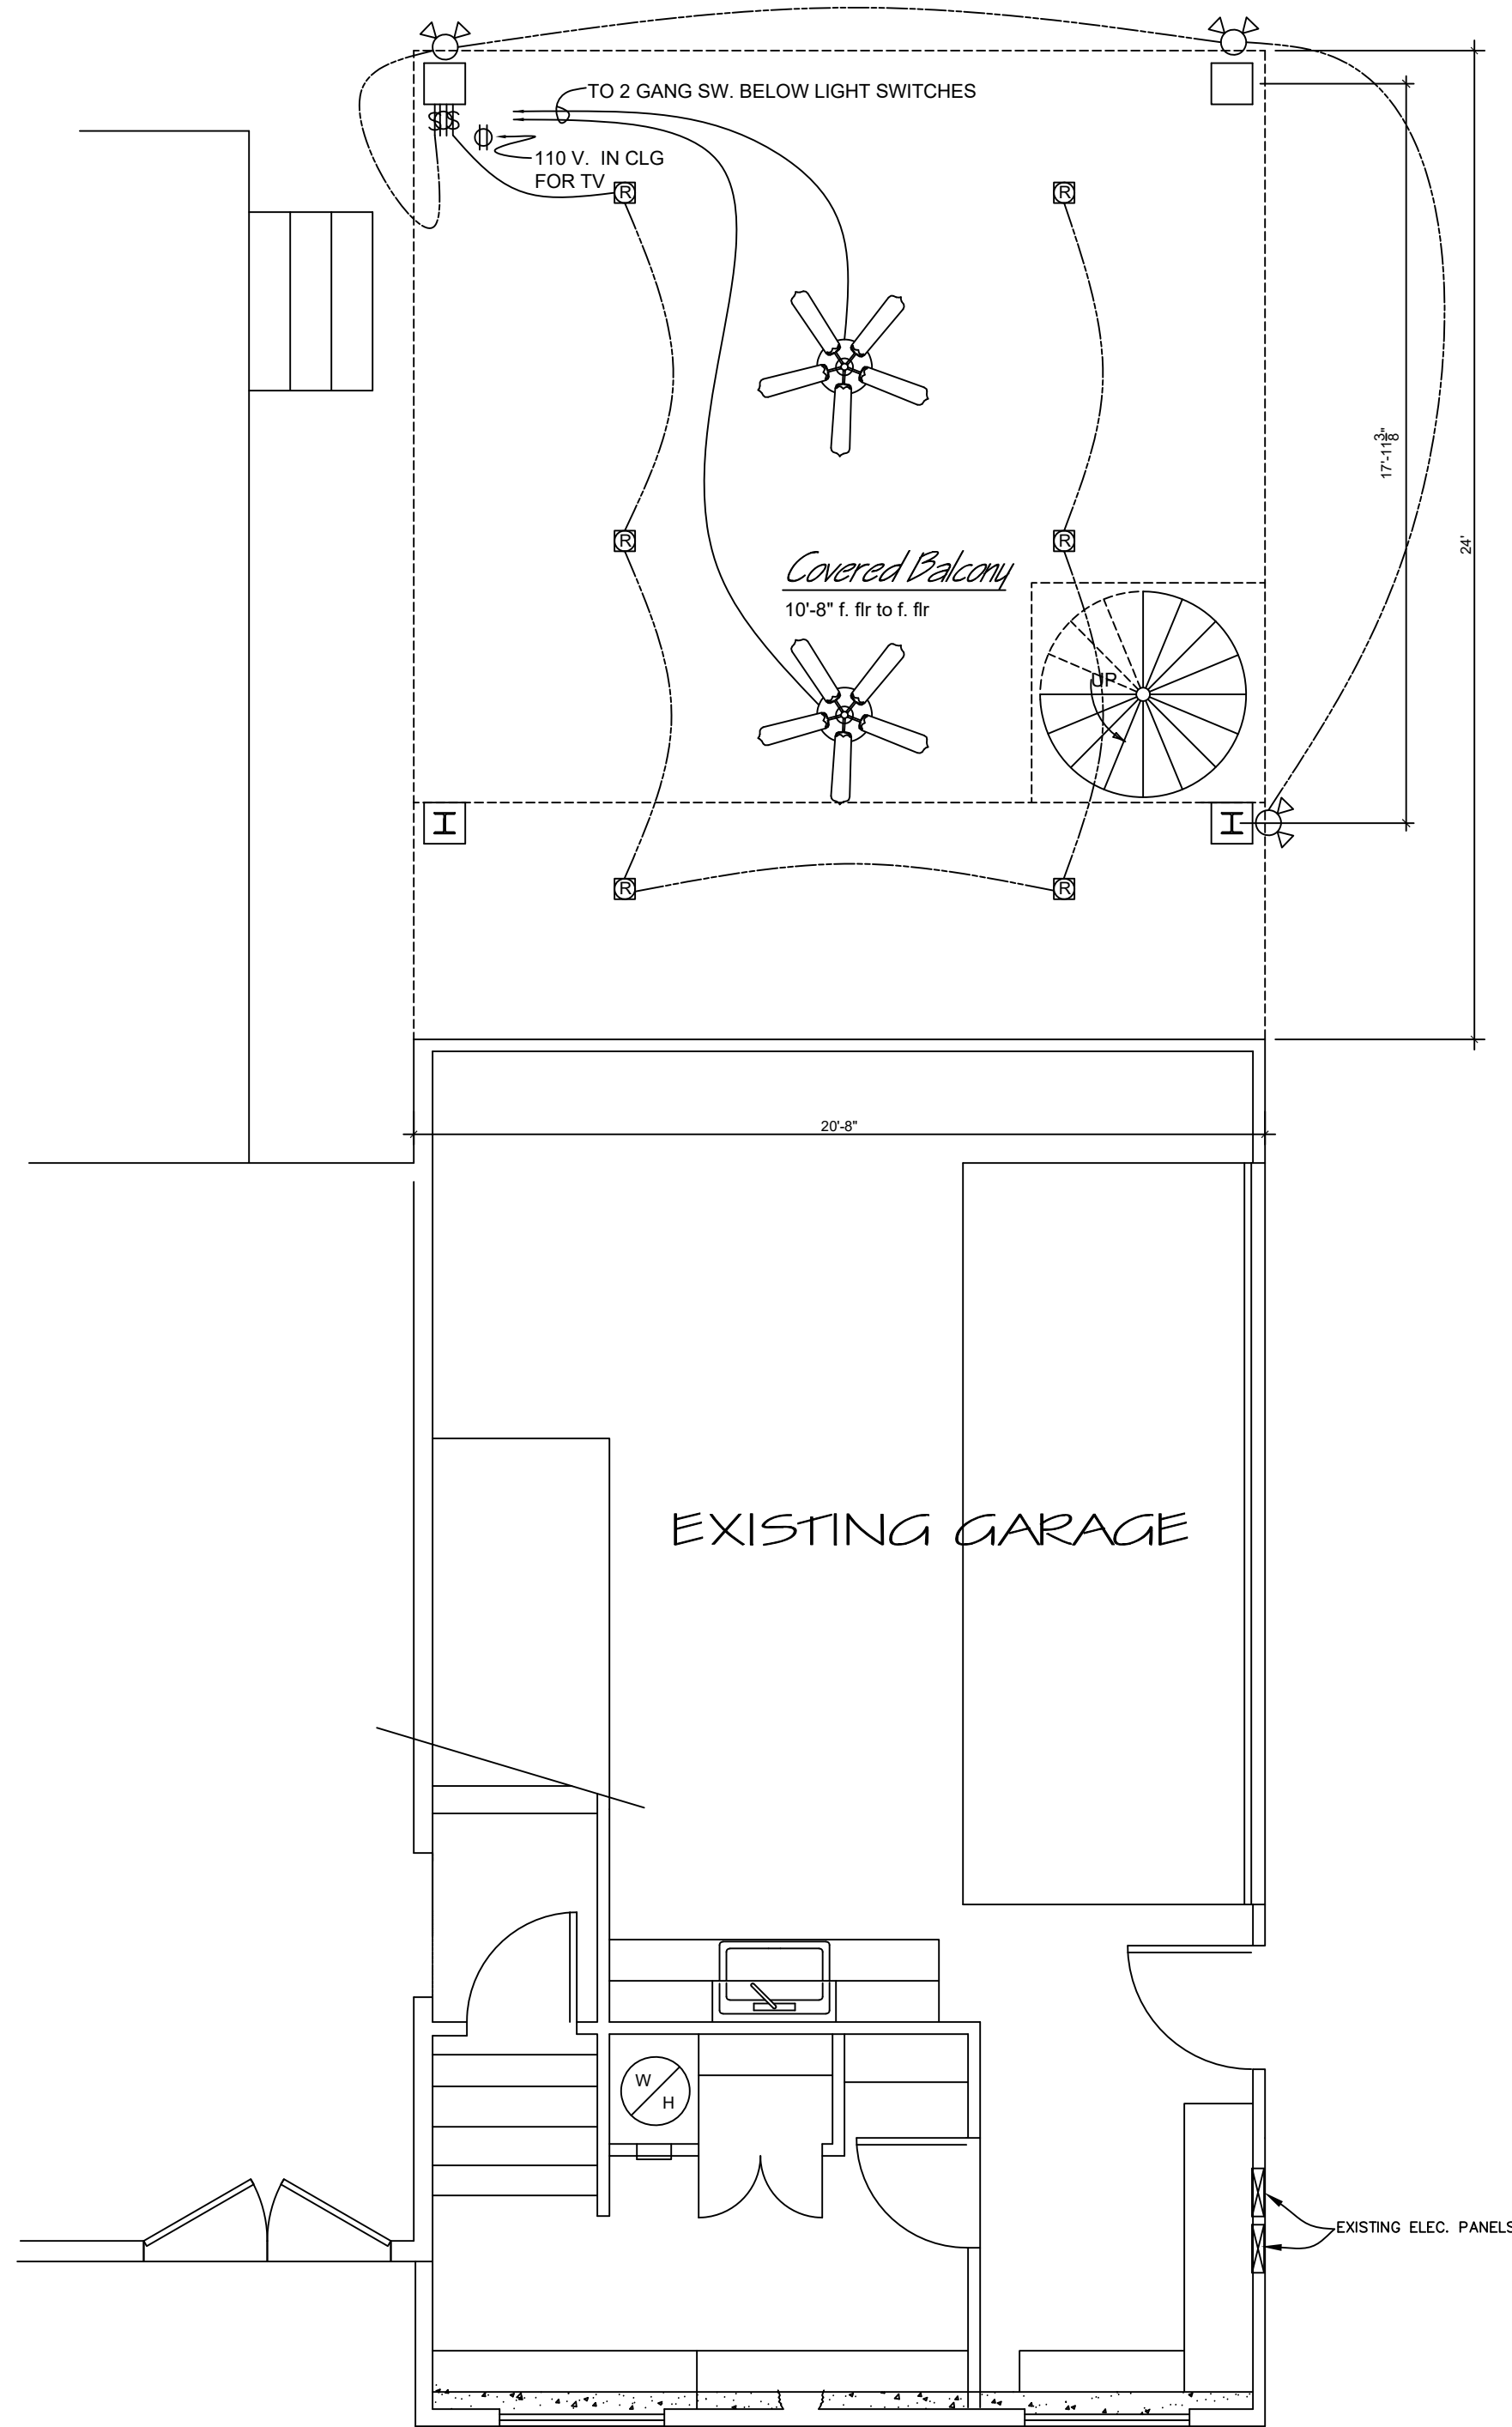

1
1

PROPOSED FIRST FLOOR PLAN

SCALE : 1 / 4" = 1' - 0"

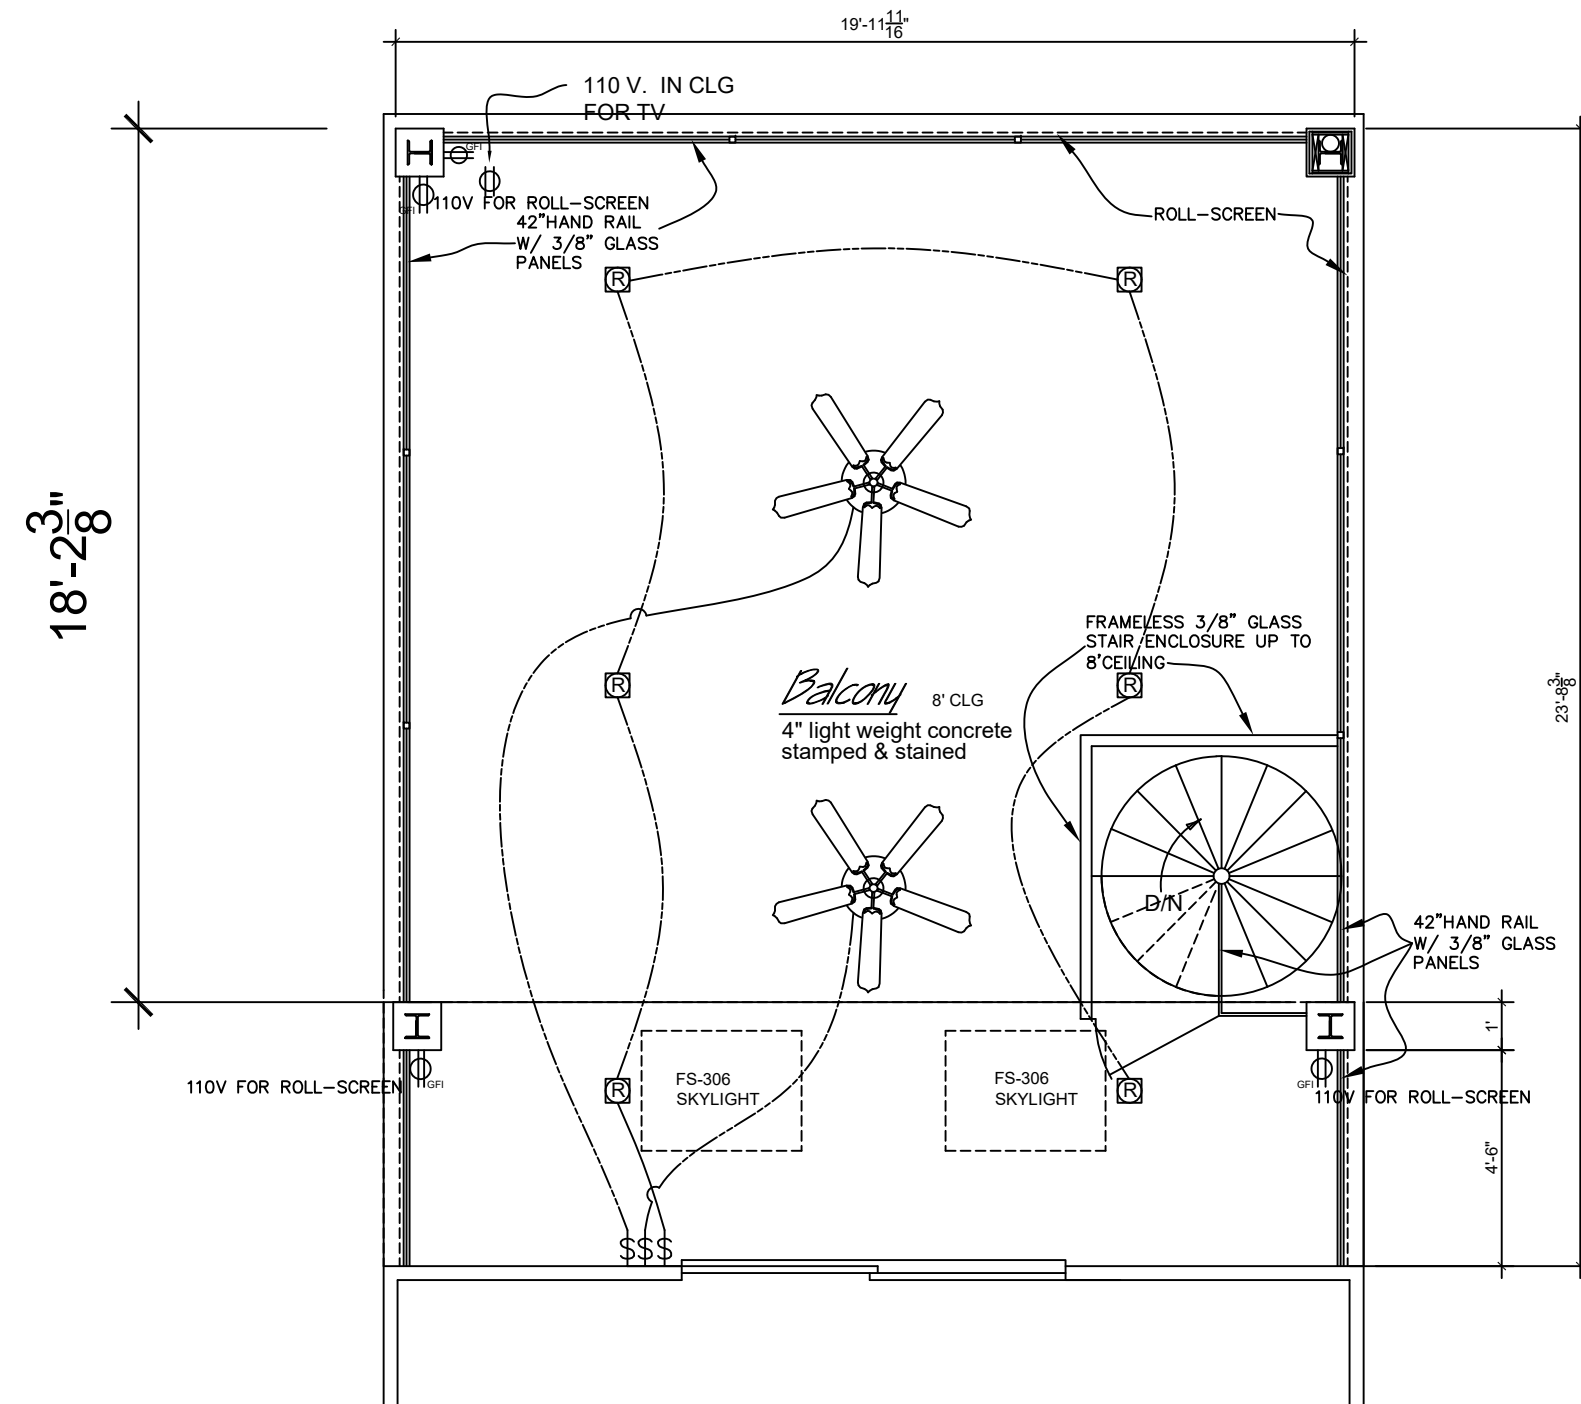


2
1

PROPOSED 2 ND FLOOR PLAN

SCALE : 1 / 4" = 1' - 0"


THIS DRAWING AND ALL INFORMATION THEREON IS THE PROPRIETARY PROPERTY OF TREND BUILDERS AND MUST NOT BE MADE PUBLIC OR COPIED. THIS DRAWING IS LOANED SUBJECT TO RETURN ON DEMAND AND IS NOT TO BE USED, DIRECTLY OR INDIRECTLY, IN ANY WAY DETRIMENTAL TO THE INTEREST OF TREND BUILDERS.			
REVISIONS	No.	Date	Description
PROJECT:	Balcony		
	DRAWING:	Floor Plans	
CUSTOMER:	TREND BUILDERS		
DATE:	12/11/09		
SHEET:	1 OF 3		

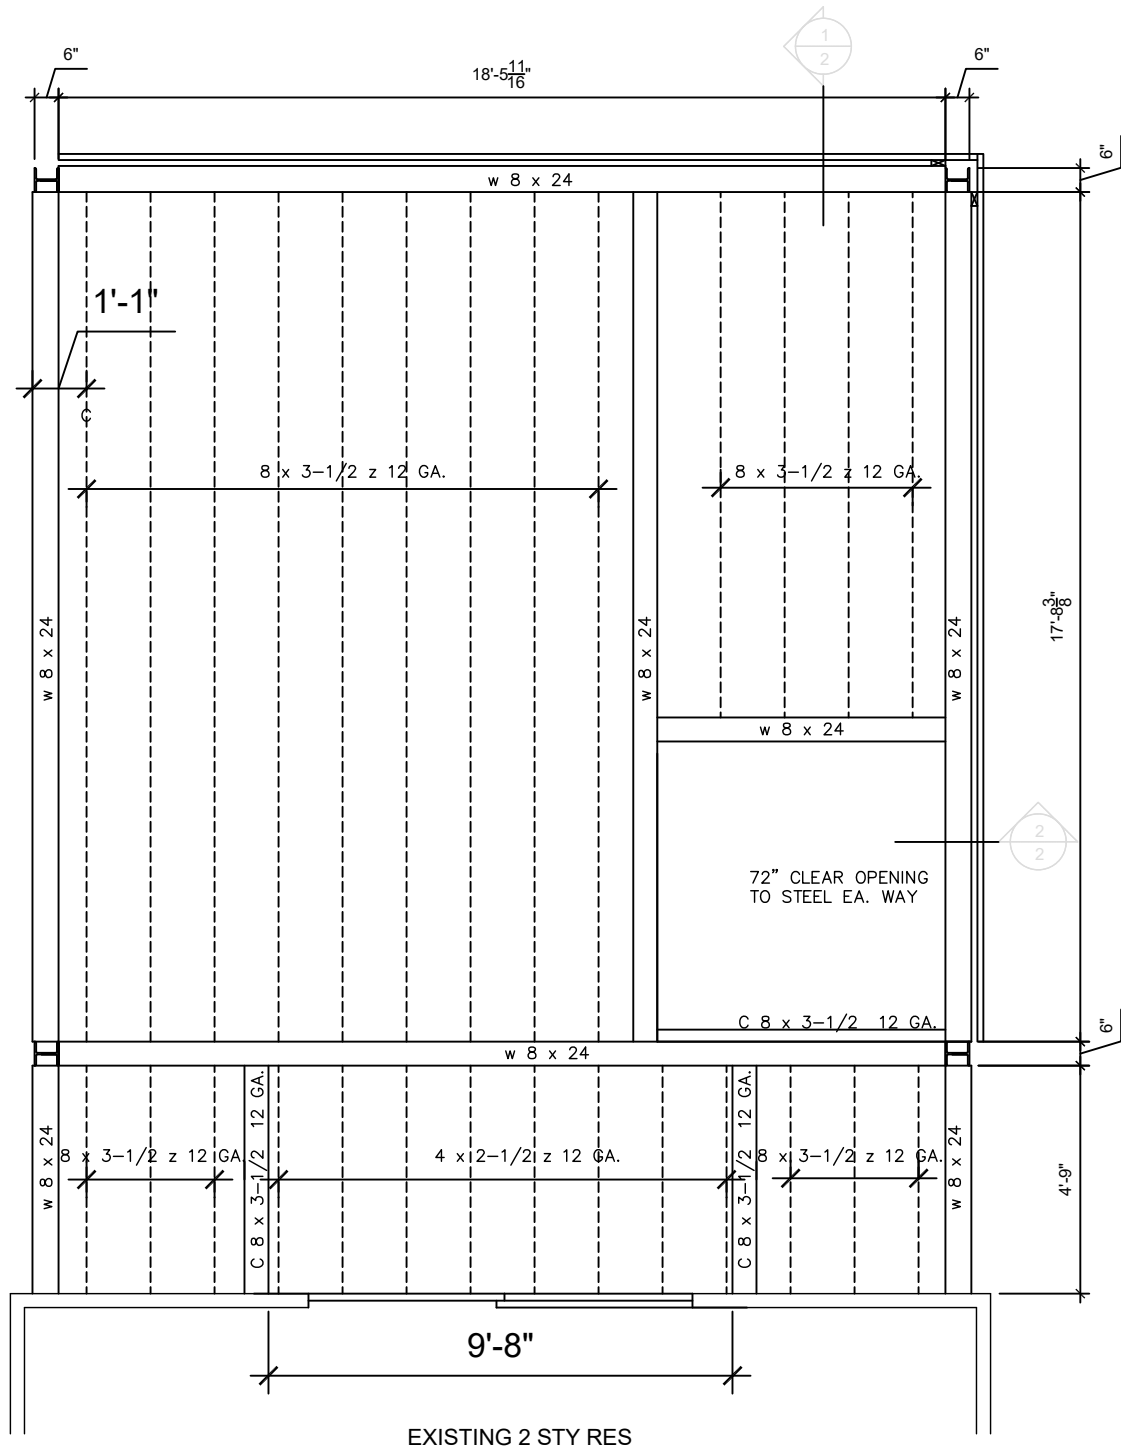

PROPOSED 2 ND FLOOR PLAN
SCALE : 1 / 4" = 1' - 0"


 DATE: 1-20-10 SHEET: 1 OF 6	CUSTOMER:		PROJECT: Balcony	REVISIONS		THIS DRAWING AND ALL INFORMATION THERON IS THE PROPRIETARY PROPERTY OF TREND BUILDERS AND MUST NOT BE MADE PUBLIC OR COPIED. THIS DRAWING IS LOANED SUBJECT TO RETURN ON DEMAND AND IS NOT TO BE USED, DIRECTLY OR INDIRECTLY, IN ANY WAY DETRIMENTAL TO THE INTEREST OF TREND BUILDERS.
				DRAWING: Floor Plan	No.	
			Description			

FINAL DRAWING
APPROVED FOR PROJECT

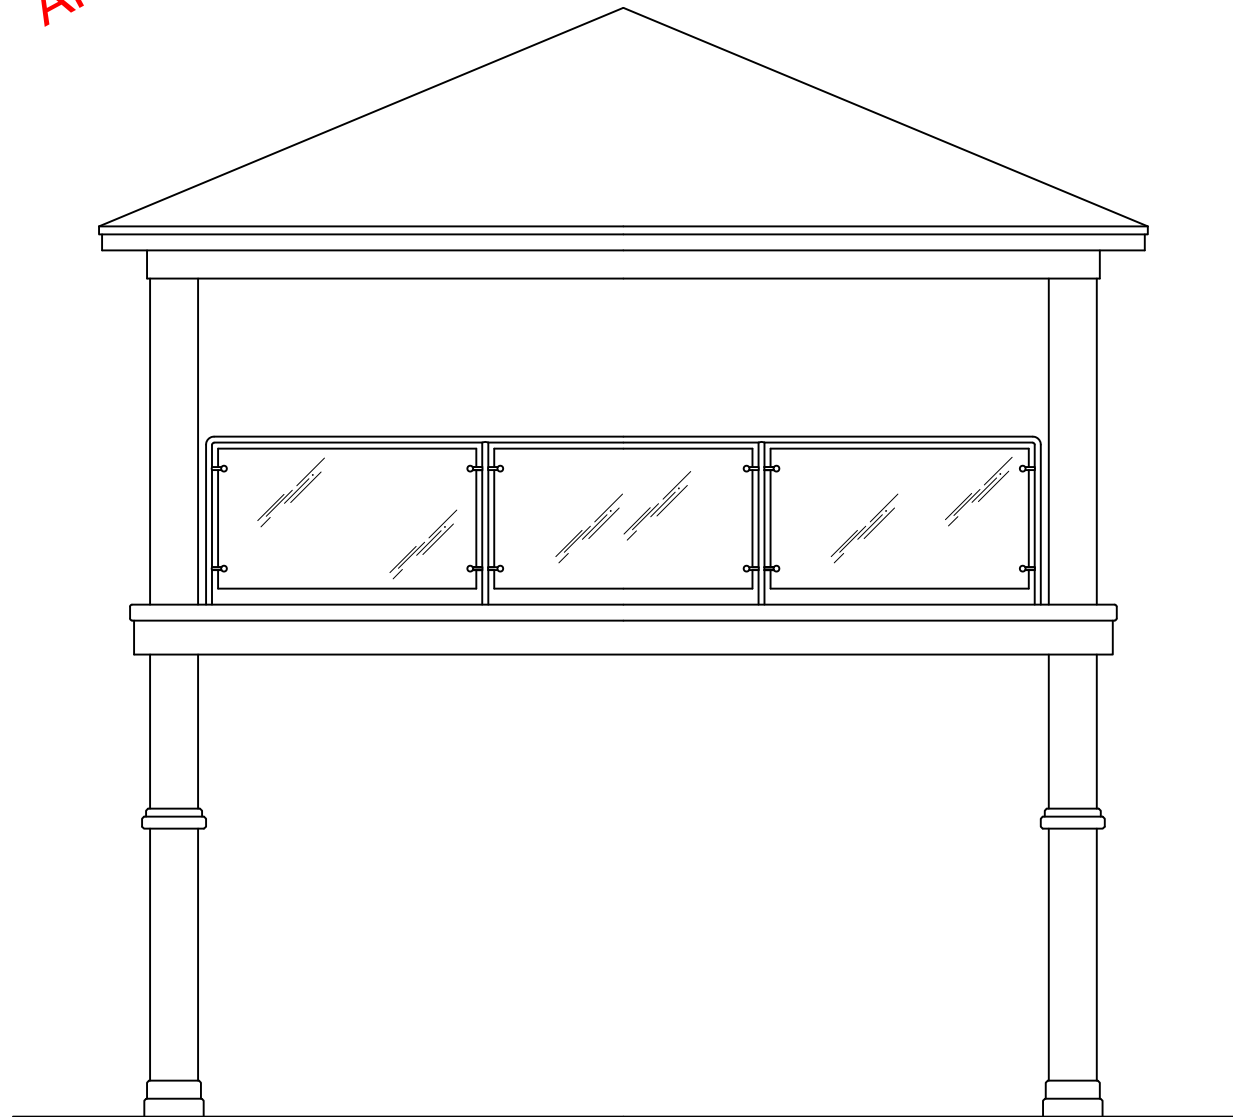

REAR ELEVATION

SCALE : 1 / 4" = 1' - 0"

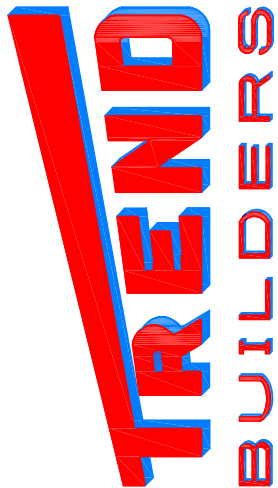

DATE:
1/20/10

SHEET:
2 OF 6

CUSTOMER:

PROJECT:

Balcony


DRAWING:

Elevation

REVISIONS

No. Date Description


THIS DRAWING AND ALL INFORMATION THERON IS THE PROPRIETARY PROPERTY OF TREND BUILDERS AND MUST NOT BE MADE PUBLIC OR COPIED. THIS DRAWING IS LOANED SUBJECT TO RETURN ON DEMAND AND IS NOT TO BE USED, DIRECTLY OR INDIRECTLY, IN ANY WAY DETRIMENTAL TO THE INTEREST OF TREND BUILDERS.

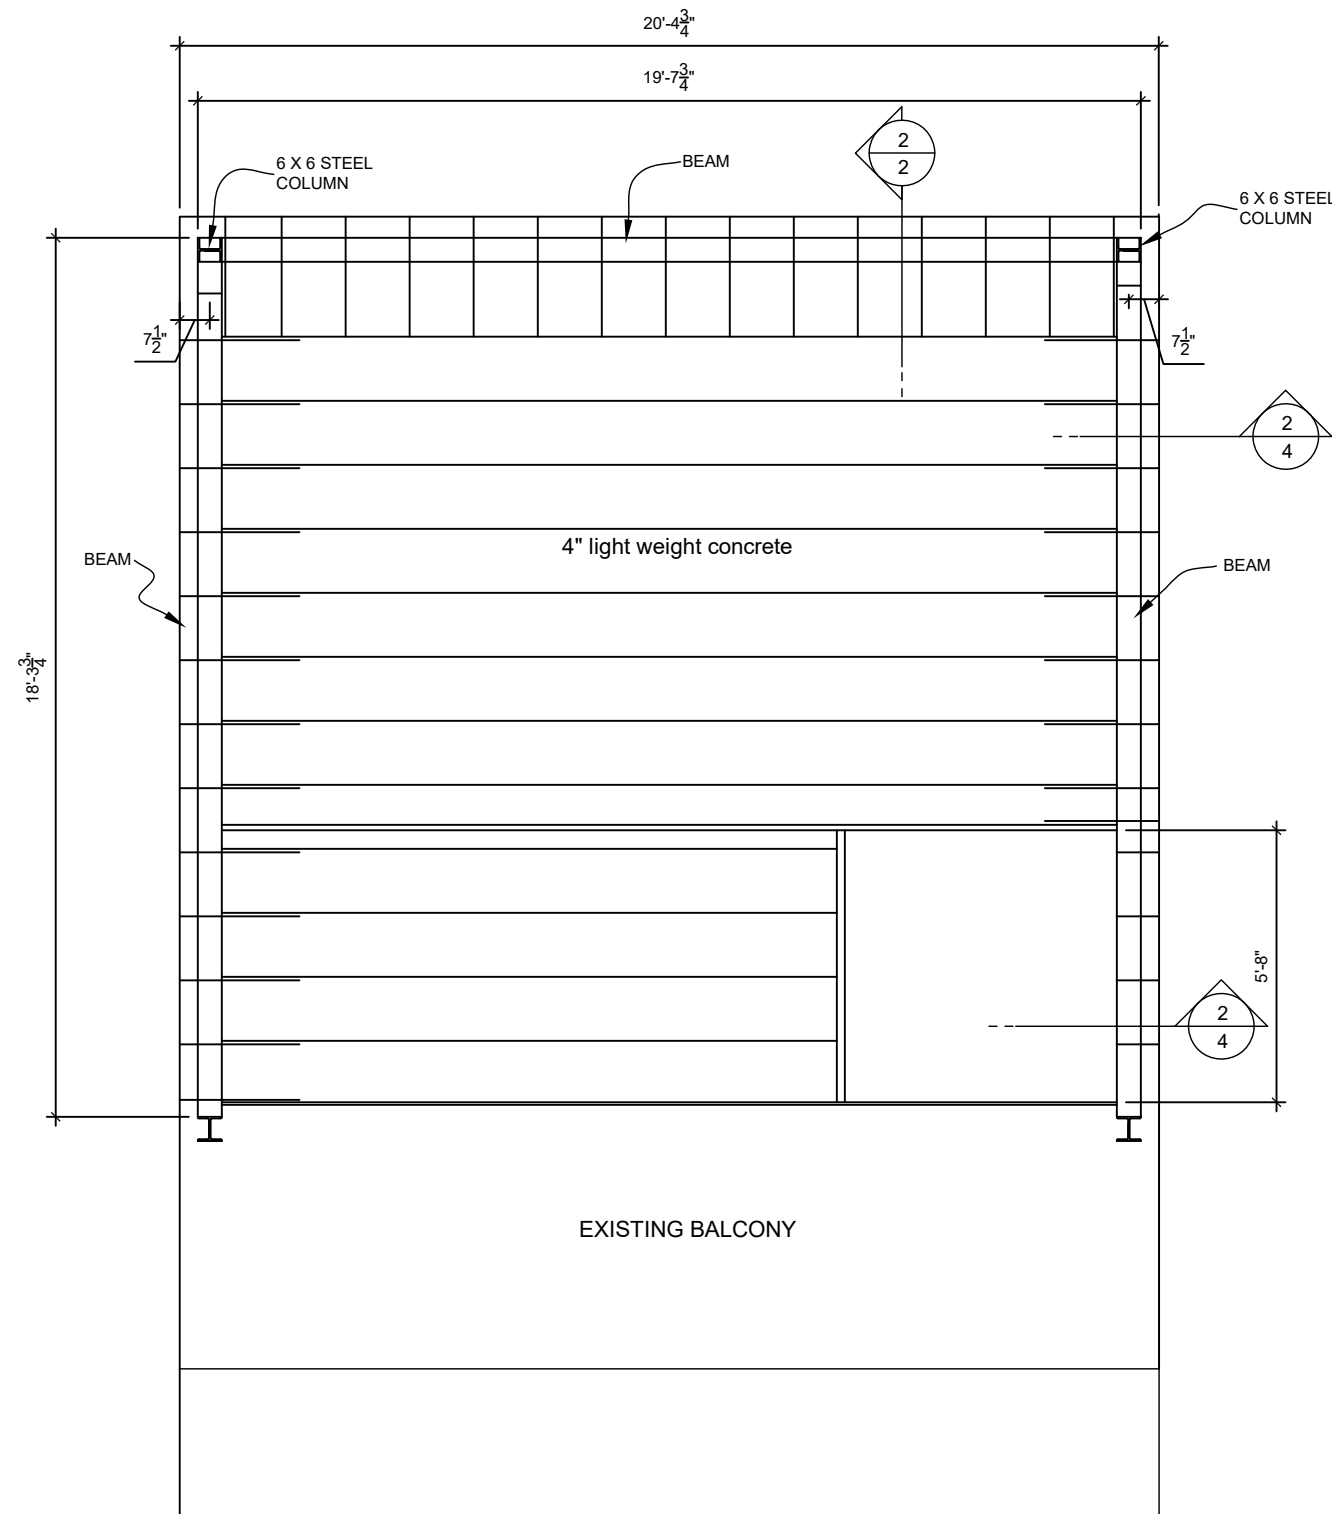

1
2

FLOOR FRAMING PLAN


SCALE : 1 / 4" = 1' - 0"

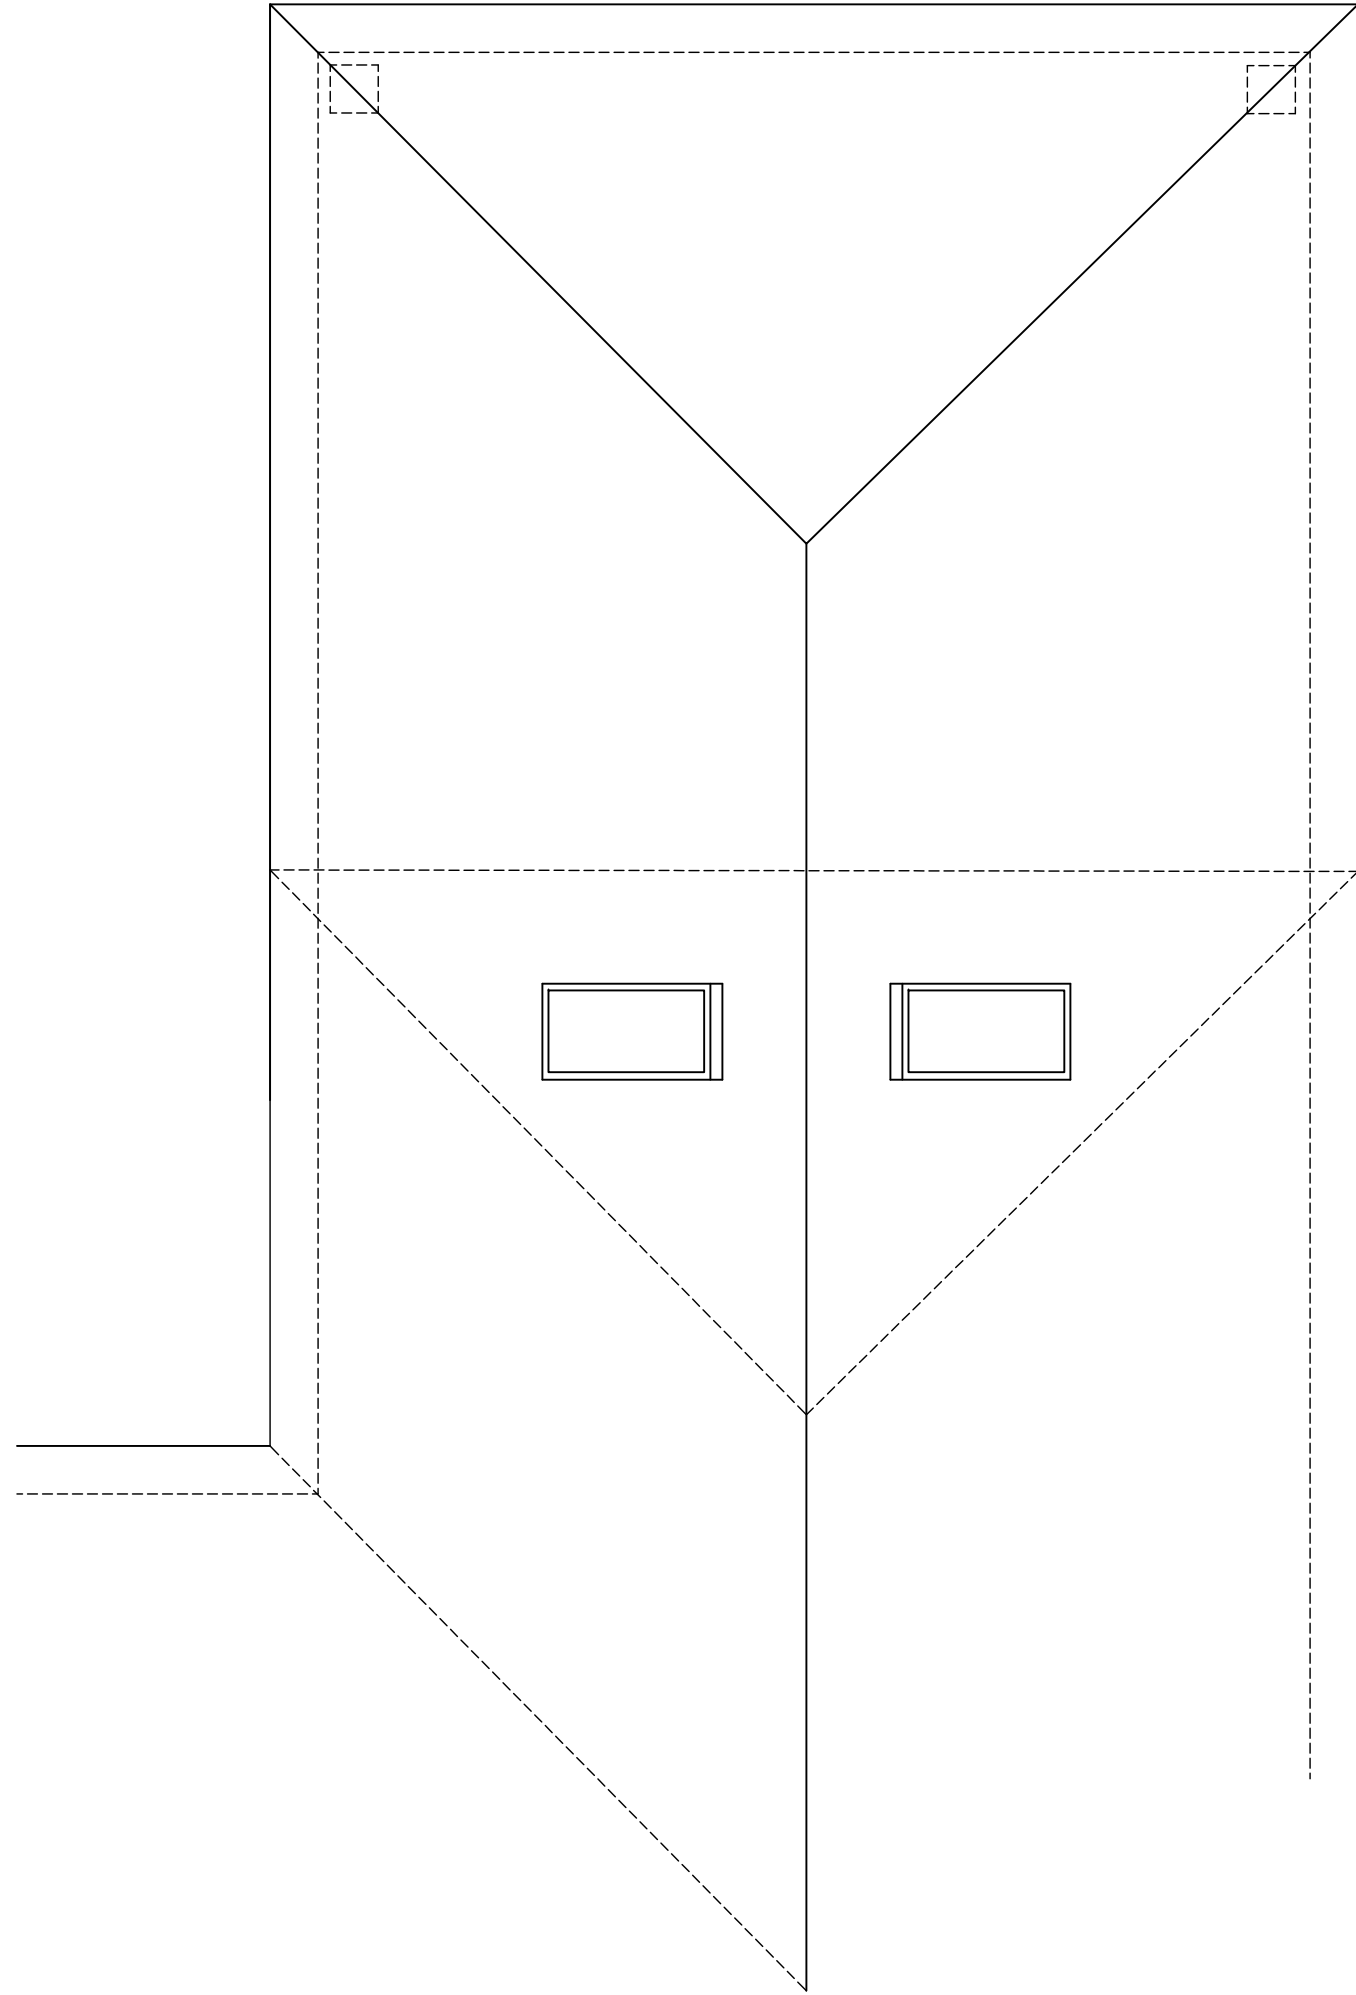

3
2

ROOF PLAN

SCALE : 1 / 4" = 1' - 0"

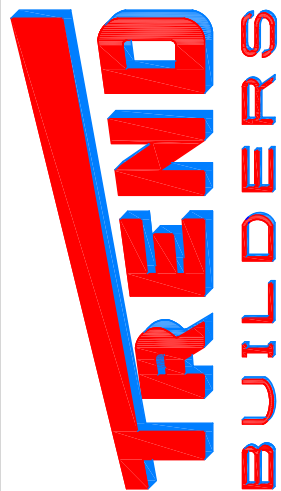

DATE:
1/20/10

SHEET:
3 OF 6

CUSTOMER:


PROJECT:
Balcony

DRAWING:
Roof/Flr. Framing

REVISIONS

No. Date Description


THIS DRAWING AND ALL INFORMATION THERON IS THE PROPRIETARY PROPERTY OF TREND BUILDERS AND MUST NOT BE MADE PUBLIC OR COPIED. THIS DRAWING IS LOANED SUBJECT TO RETURN ON DEMAND AND IS NOT TO BE USED, DIRECTLY OR INDIRECTLY, IN ANY WAY DETRIMENTAL TO THE INTEREST OF TREND BUILDERS.

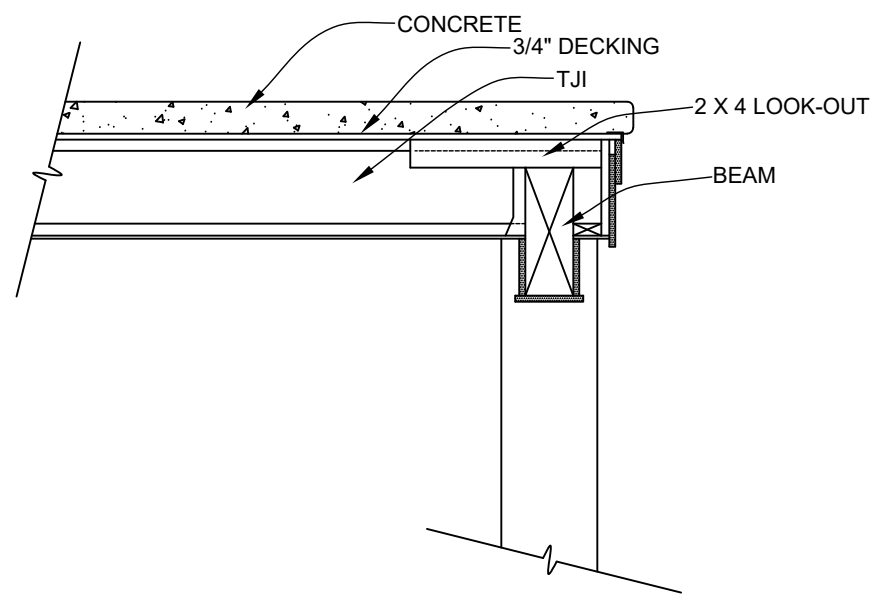

2
2

SECTION @ BEAM


SCALE : 1/2" = 1' - 0"

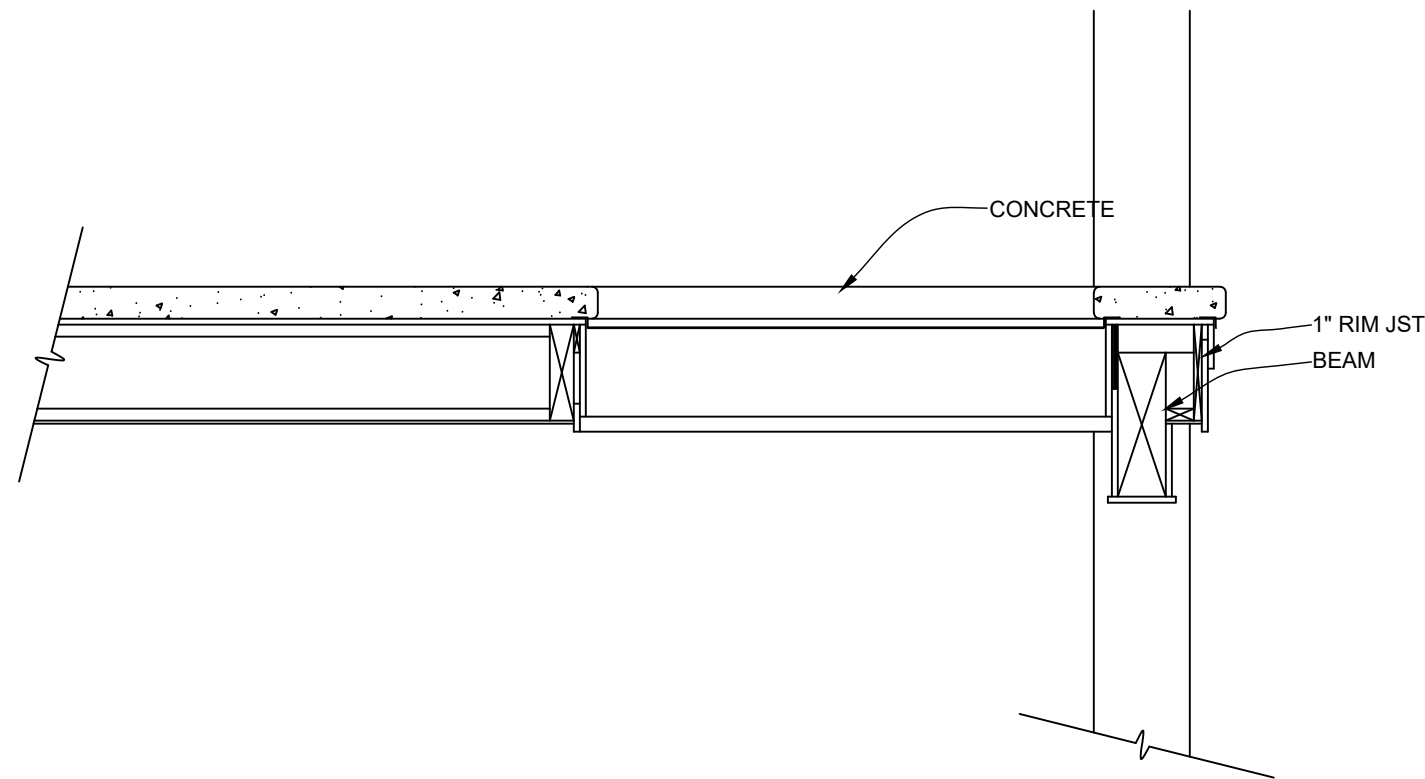

3
2

SECTION @ STAIR OP'G

SCALE : 1/2" = 1' - 0"

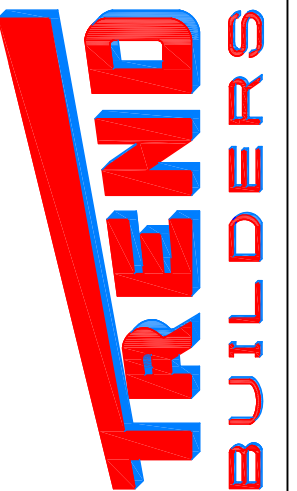

DATE:
1-20-10

SHEET:
4 OF 6

CUSTOMER:


PROJECT:
Balcony

DRAWING:
floor sections

REVISIONS

No. Date Description

THIS DRAWING AND ALL INFORMATION THEREON IS THE PROPRIETARY PROPERTY OF TREND BUILDERS AND MUST NOT BE MADE PUBLIC OR COPIED. THIS DRAWING IS LOANED SUBJECT TO RETURN ON DEMAND AND IS NOT TO BE USED, DIRECTLY OR INDIRECTLY, IN ANY WAY DETRIMENTAL TO THE INTEREST OF TREND BUILDERS.

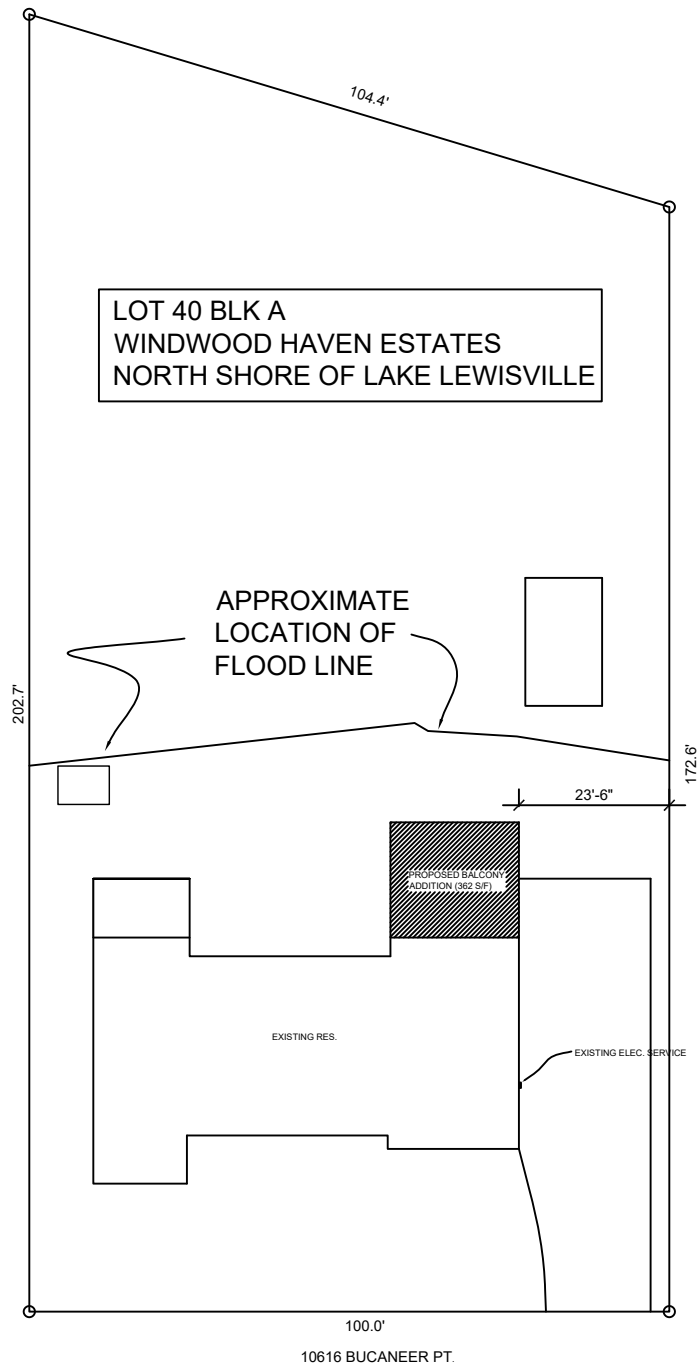

SHEET 1 OF 1	DATE 1-20-10		CUSTOMER: Gary Cochrane 5235 Kiwanis Dallas, TX 75236	PROJECT: Project Name	REVISIONS <table border="1"> <thead> <tr> <th>No.</th> <th>Date</th> <th>Description</th> </tr> </thead> <tbody> <tr><td> </td><td> </td><td> </td></tr> <tr><td> </td><td> </td><td> </td></tr> <tr><td> </td><td> </td><td> </td></tr> </tbody> </table>	No.	Date	Description										THIS DRAWING AND ALL INFORMATION THEREON IS THE PROPRIETARY PROPERTY OF TREND BUILDERS AND MUST NOT BE MADE PUBLIC OR COPIED. THIS DRAWING IS LOANED SUBJECT TO RETURN ON DEMAND AND IS NOT TO BE USED, DIRECTLY OR INDIRECTLY, IN ANY WAY DETRIMENTAL TO THE INTEREST OF TREND BUILDERS.
				No.	Date	Description												
DRAWING: Drawing Name	<table border="1"> <tbody> <tr><td> </td></tr> <tr><td> </td></tr> <tr><td> </td></tr> </tbody> </table>																	