



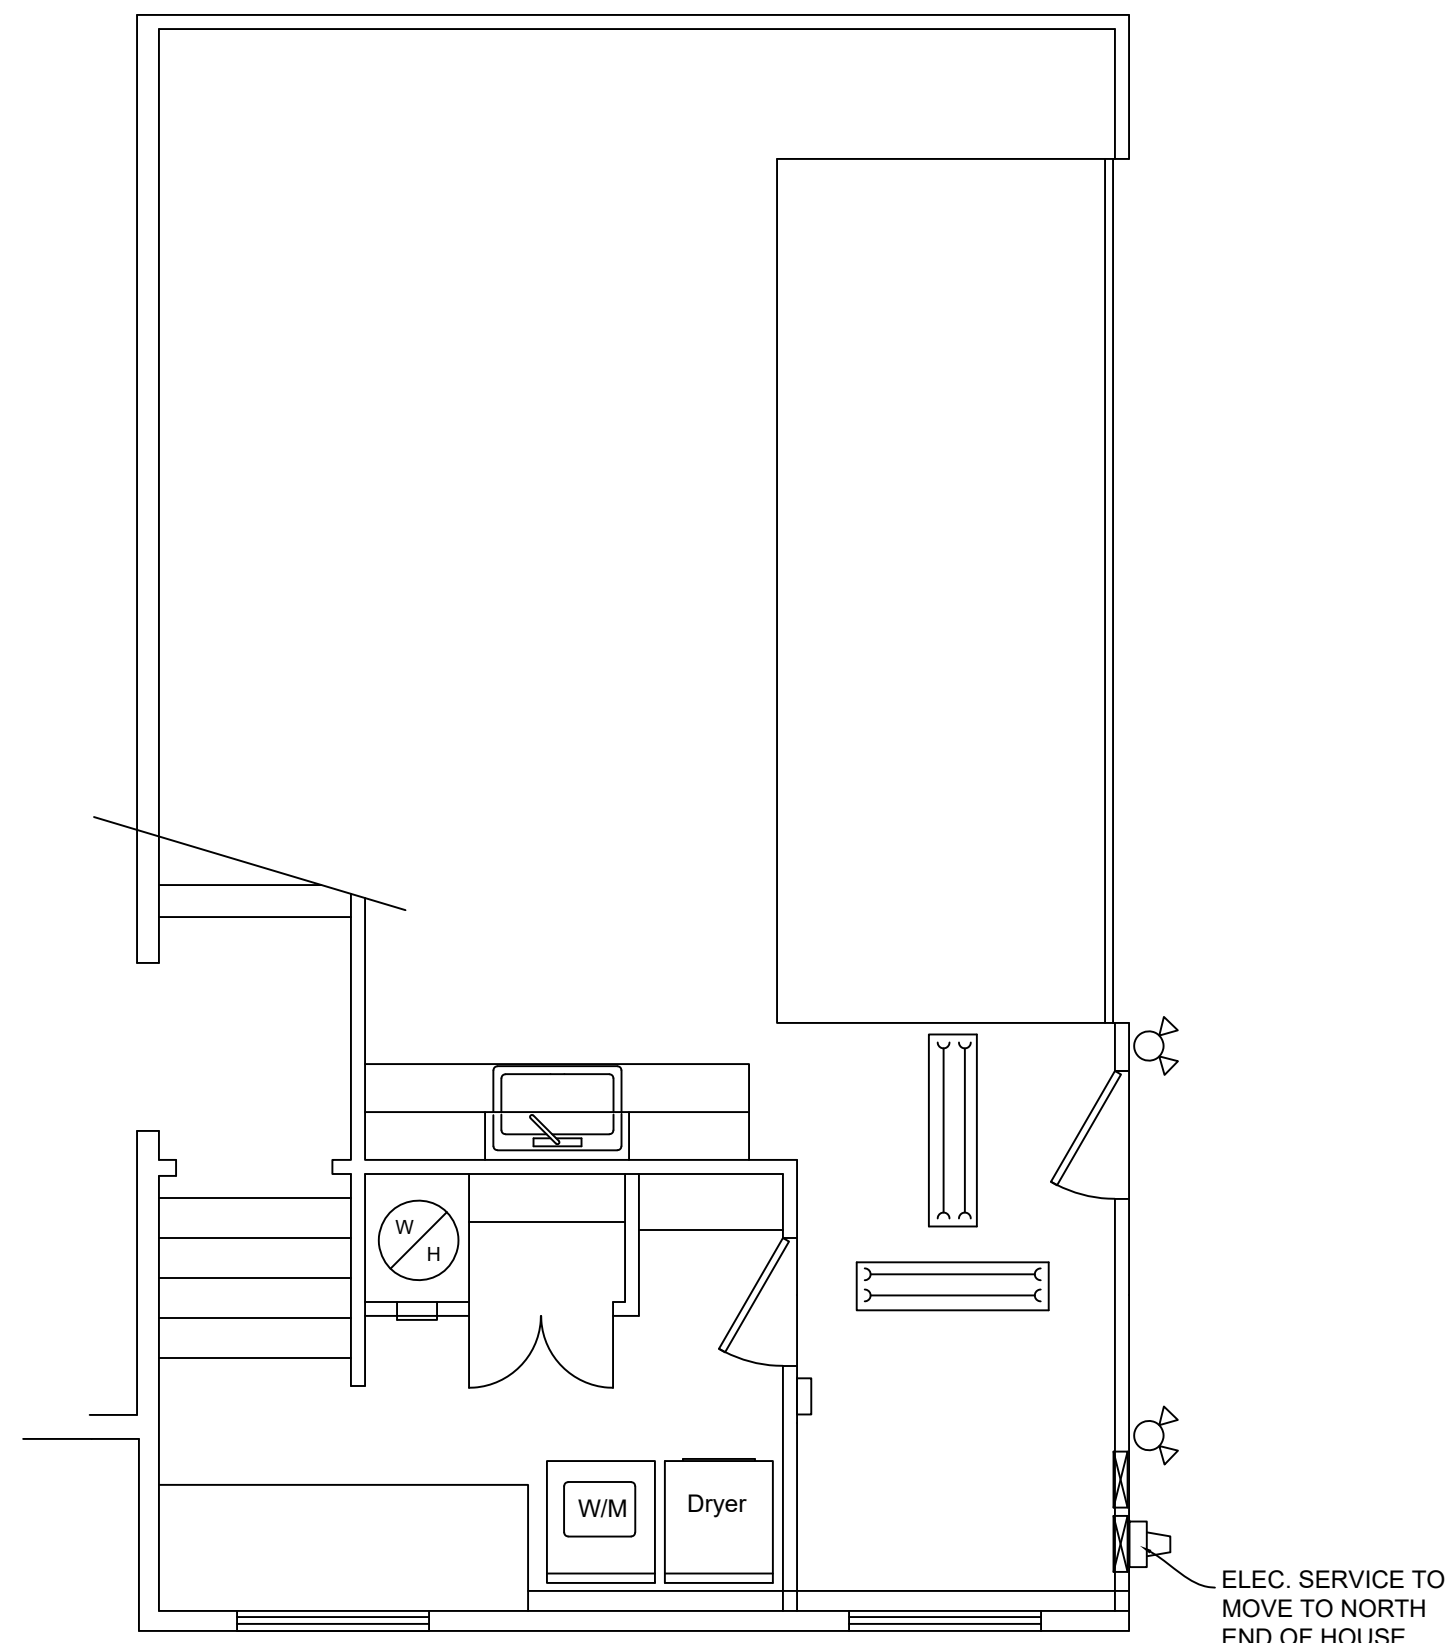

1 FLOOR PLAN AS - BUILT
Scale 1/4" = 1'-0"

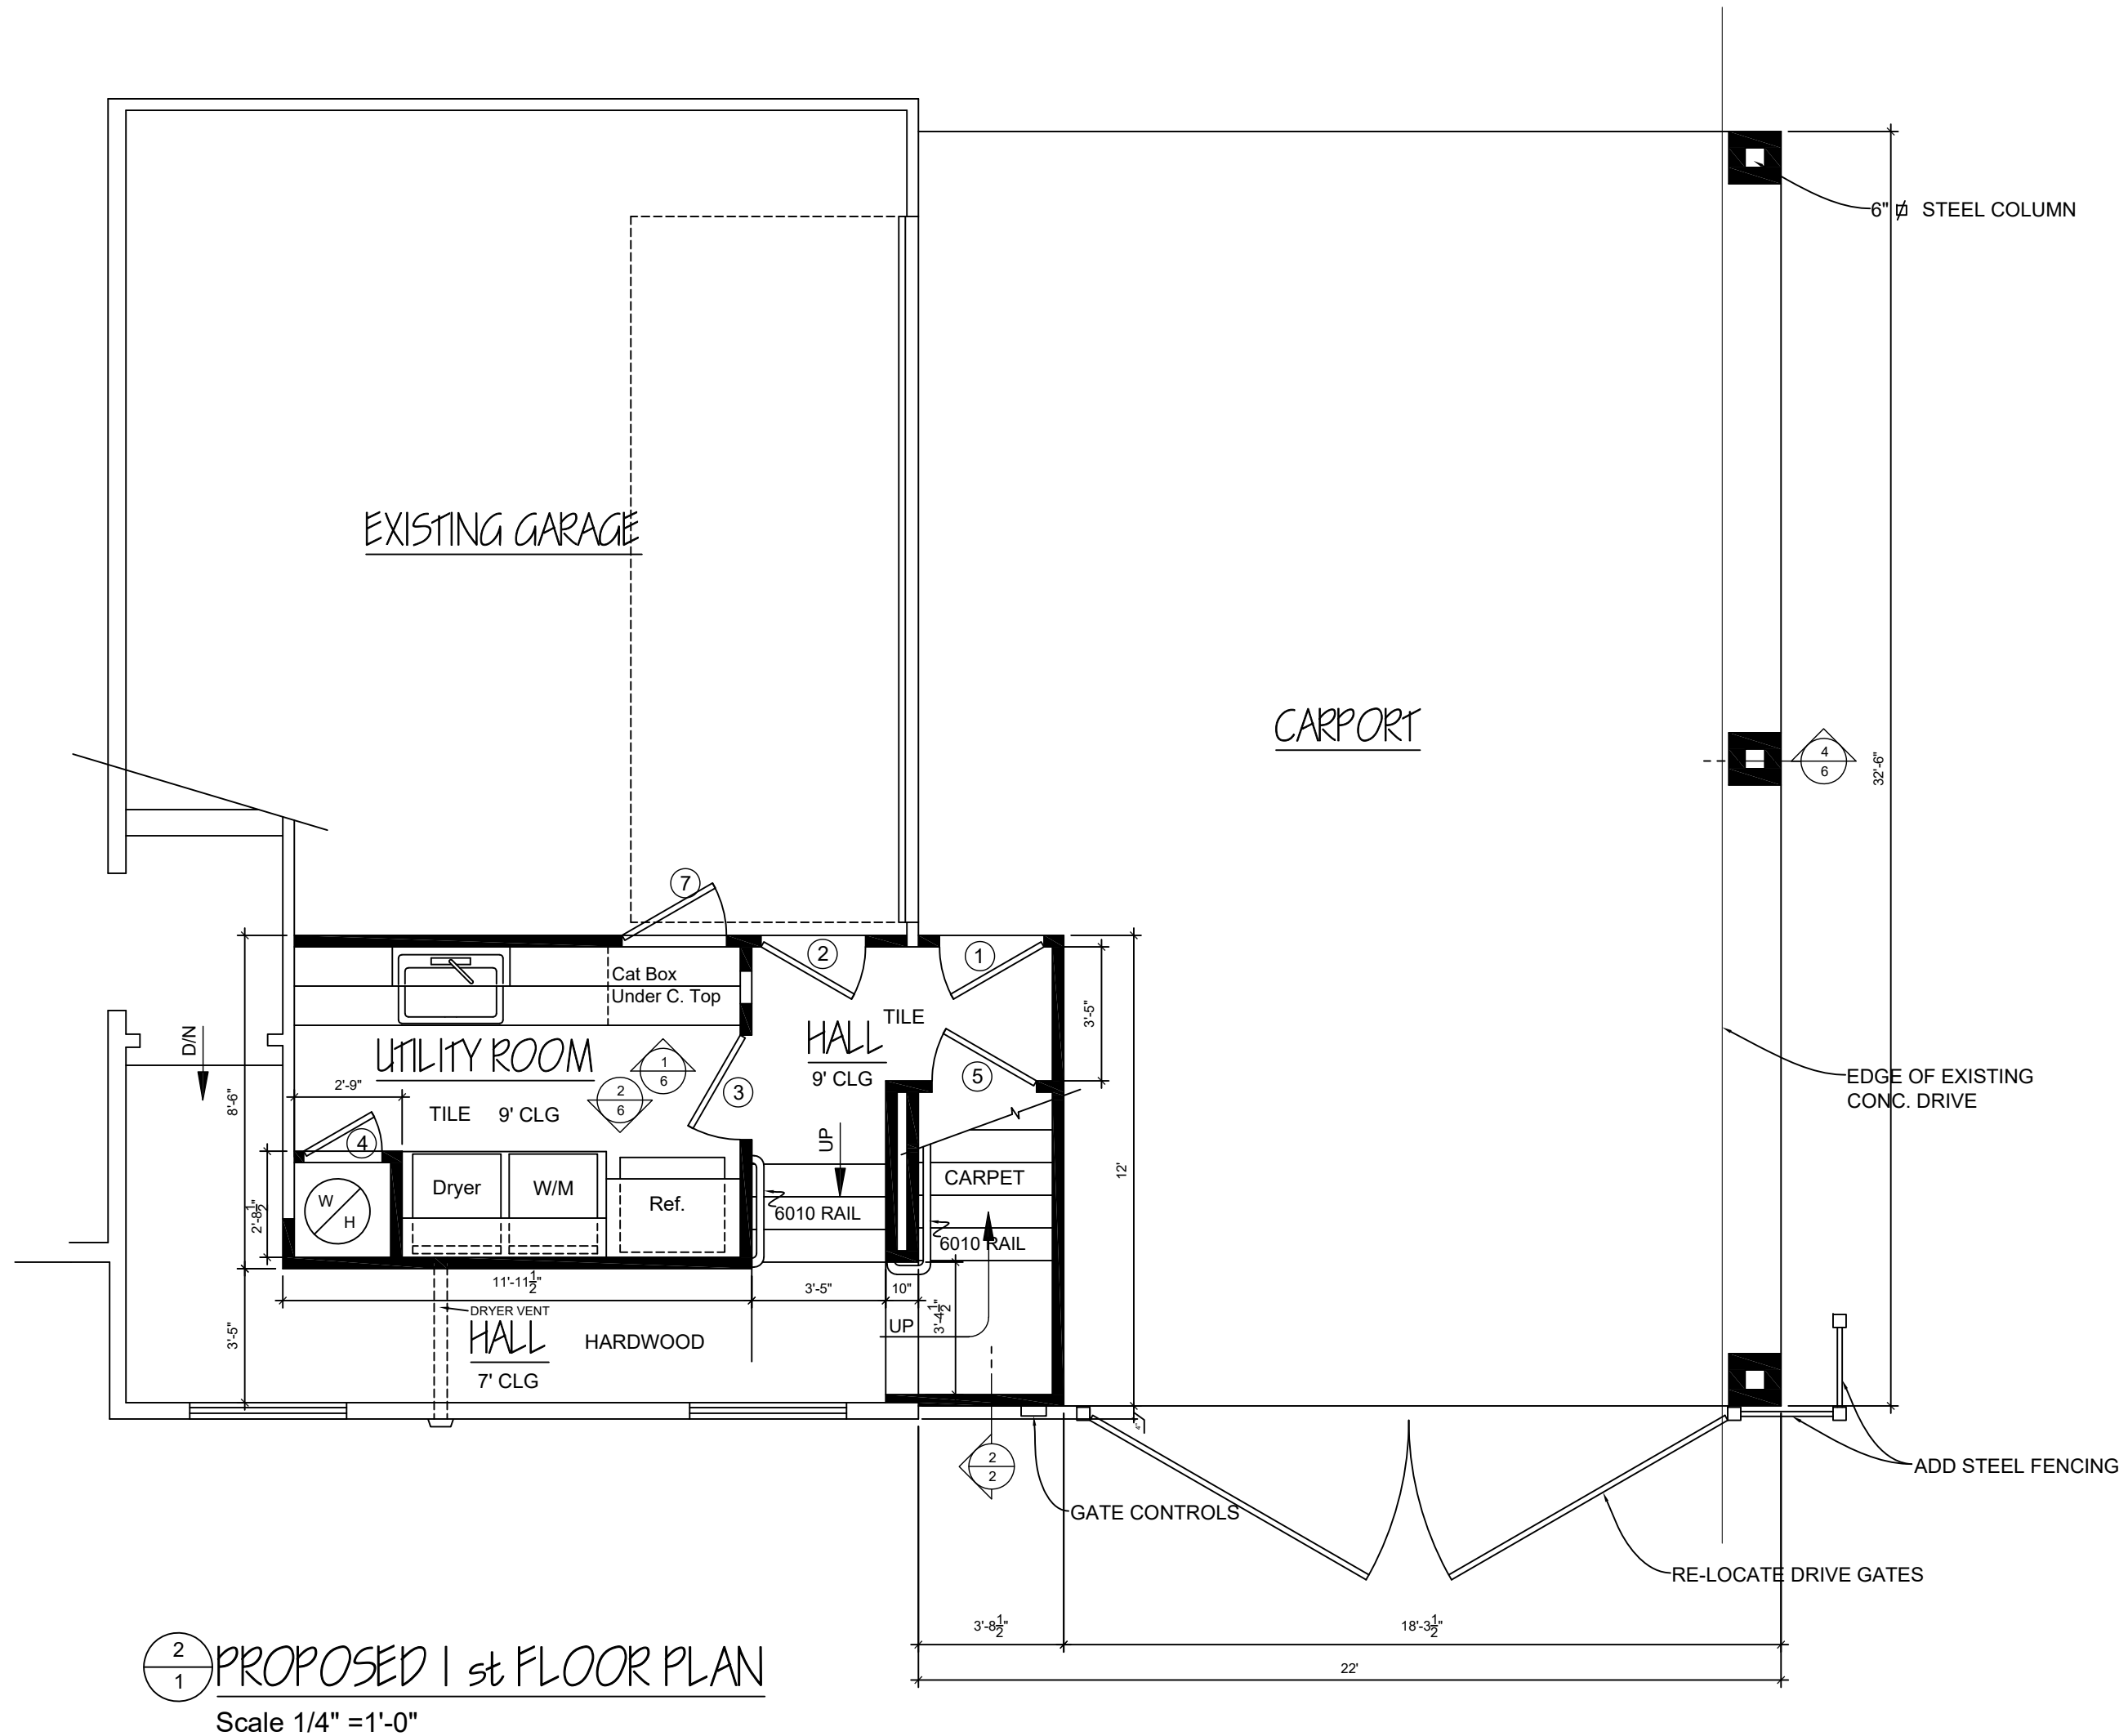

2 PROPOSED 1st FLOOR PLAN
Scale 1/4" = 1'-0"

---	EXISTING WALLS
---	NEW WALLS
---	WALLS TO BE REMOVED

ADDED AREA	
1ST FLOOR	155 SF
2ND FLOOR	715 SF
TOTAL	870 SF

WINDOW SCHEDULE				
MARK	COLOR	Wth	HT	DESCRIPTION
(A)	WHITE	4 ⁰	7 ⁰	P/W. ALUM. , I. G., LOW - E, ARGON, TEMP.
(B)	WHITE	3 ⁰	6 ⁰	S/H. ALUM , I. G., LOW - E, ARGON
(C)	---	4 ⁰	4 ⁰	1/4" PLATE GLASS IN WOOD FRAME (SINGLE GLAZE)
DOOR SCHEDULE				
MARK	THK	Wth	HT	DESCRIPTION
(1)	1-3/4	2 ⁶	6 ⁶	LS-6-1 STEEL ,I.G. GLASS
(2)	1-3/4	2 ⁶	6 ⁶	LS-6 STEEL
(3)	1-3/8	2 ⁶	6 ⁶	H/C MOULDED PANEL CLERMONT
(4)	1-3/8	2 ⁶	6 ⁶	H/C MOULDED PANEL CLERMONT
(5)	1-3/8	2 ⁶	6 ¹	H/C MOULDED PANEL CLERMONT
(6)	1-3/8	2 ⁶	6 ⁰	S/C MOULDED PANEL CLERMONT
(7)	1-3/8	2 ⁶	6 ⁶	S/C MOULDED PANEL CLERMONT
(8)	1-3/8	2 ⁸	6 ⁸	S/C MOULDED PANEL CLERMONT W/ APPLIED FULL MIRROR
(9)	1-3/8	2 ⁶	6 ⁶	S/C MOULDED PANEL CLERMONT
(10)	1-3/8	2 ⁶	6 ⁶	FULL GLASS FIR S/G (SURFACE-SLIDE)


THIS DRAWING AND ALL INFORMATION THEREON IS THE PROPRIETARY PROPERTY OF TREND BUILDERS AND MUST NOT BE MADE PUBLIC OR COPIED. THIS DRAWING IS LOANED SUBJECT TO RETURN ON DEMAND AND IS NOT TO BE USED DIRECTLY OR INDIRECTLY IN ANY WAY DETRIMENTAL TO THE INTEREST OF TREND BUILDERS.

REV	NO.	DATE	DESCRIPTION
1	4	00/00/00	
2	3	00/00/00	
3	2	00/00/00	
4	1	00/00/00	


PROJECT: 1st & 2nd Fl Additions

DRAWING: 1st Floor Plan

CUSTOMER:

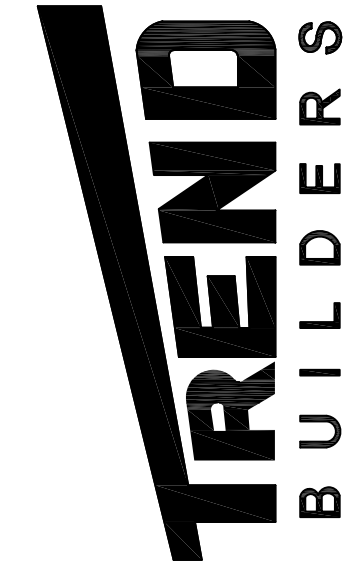


DATE: 1/10/12
SHEET: 1 OF 6

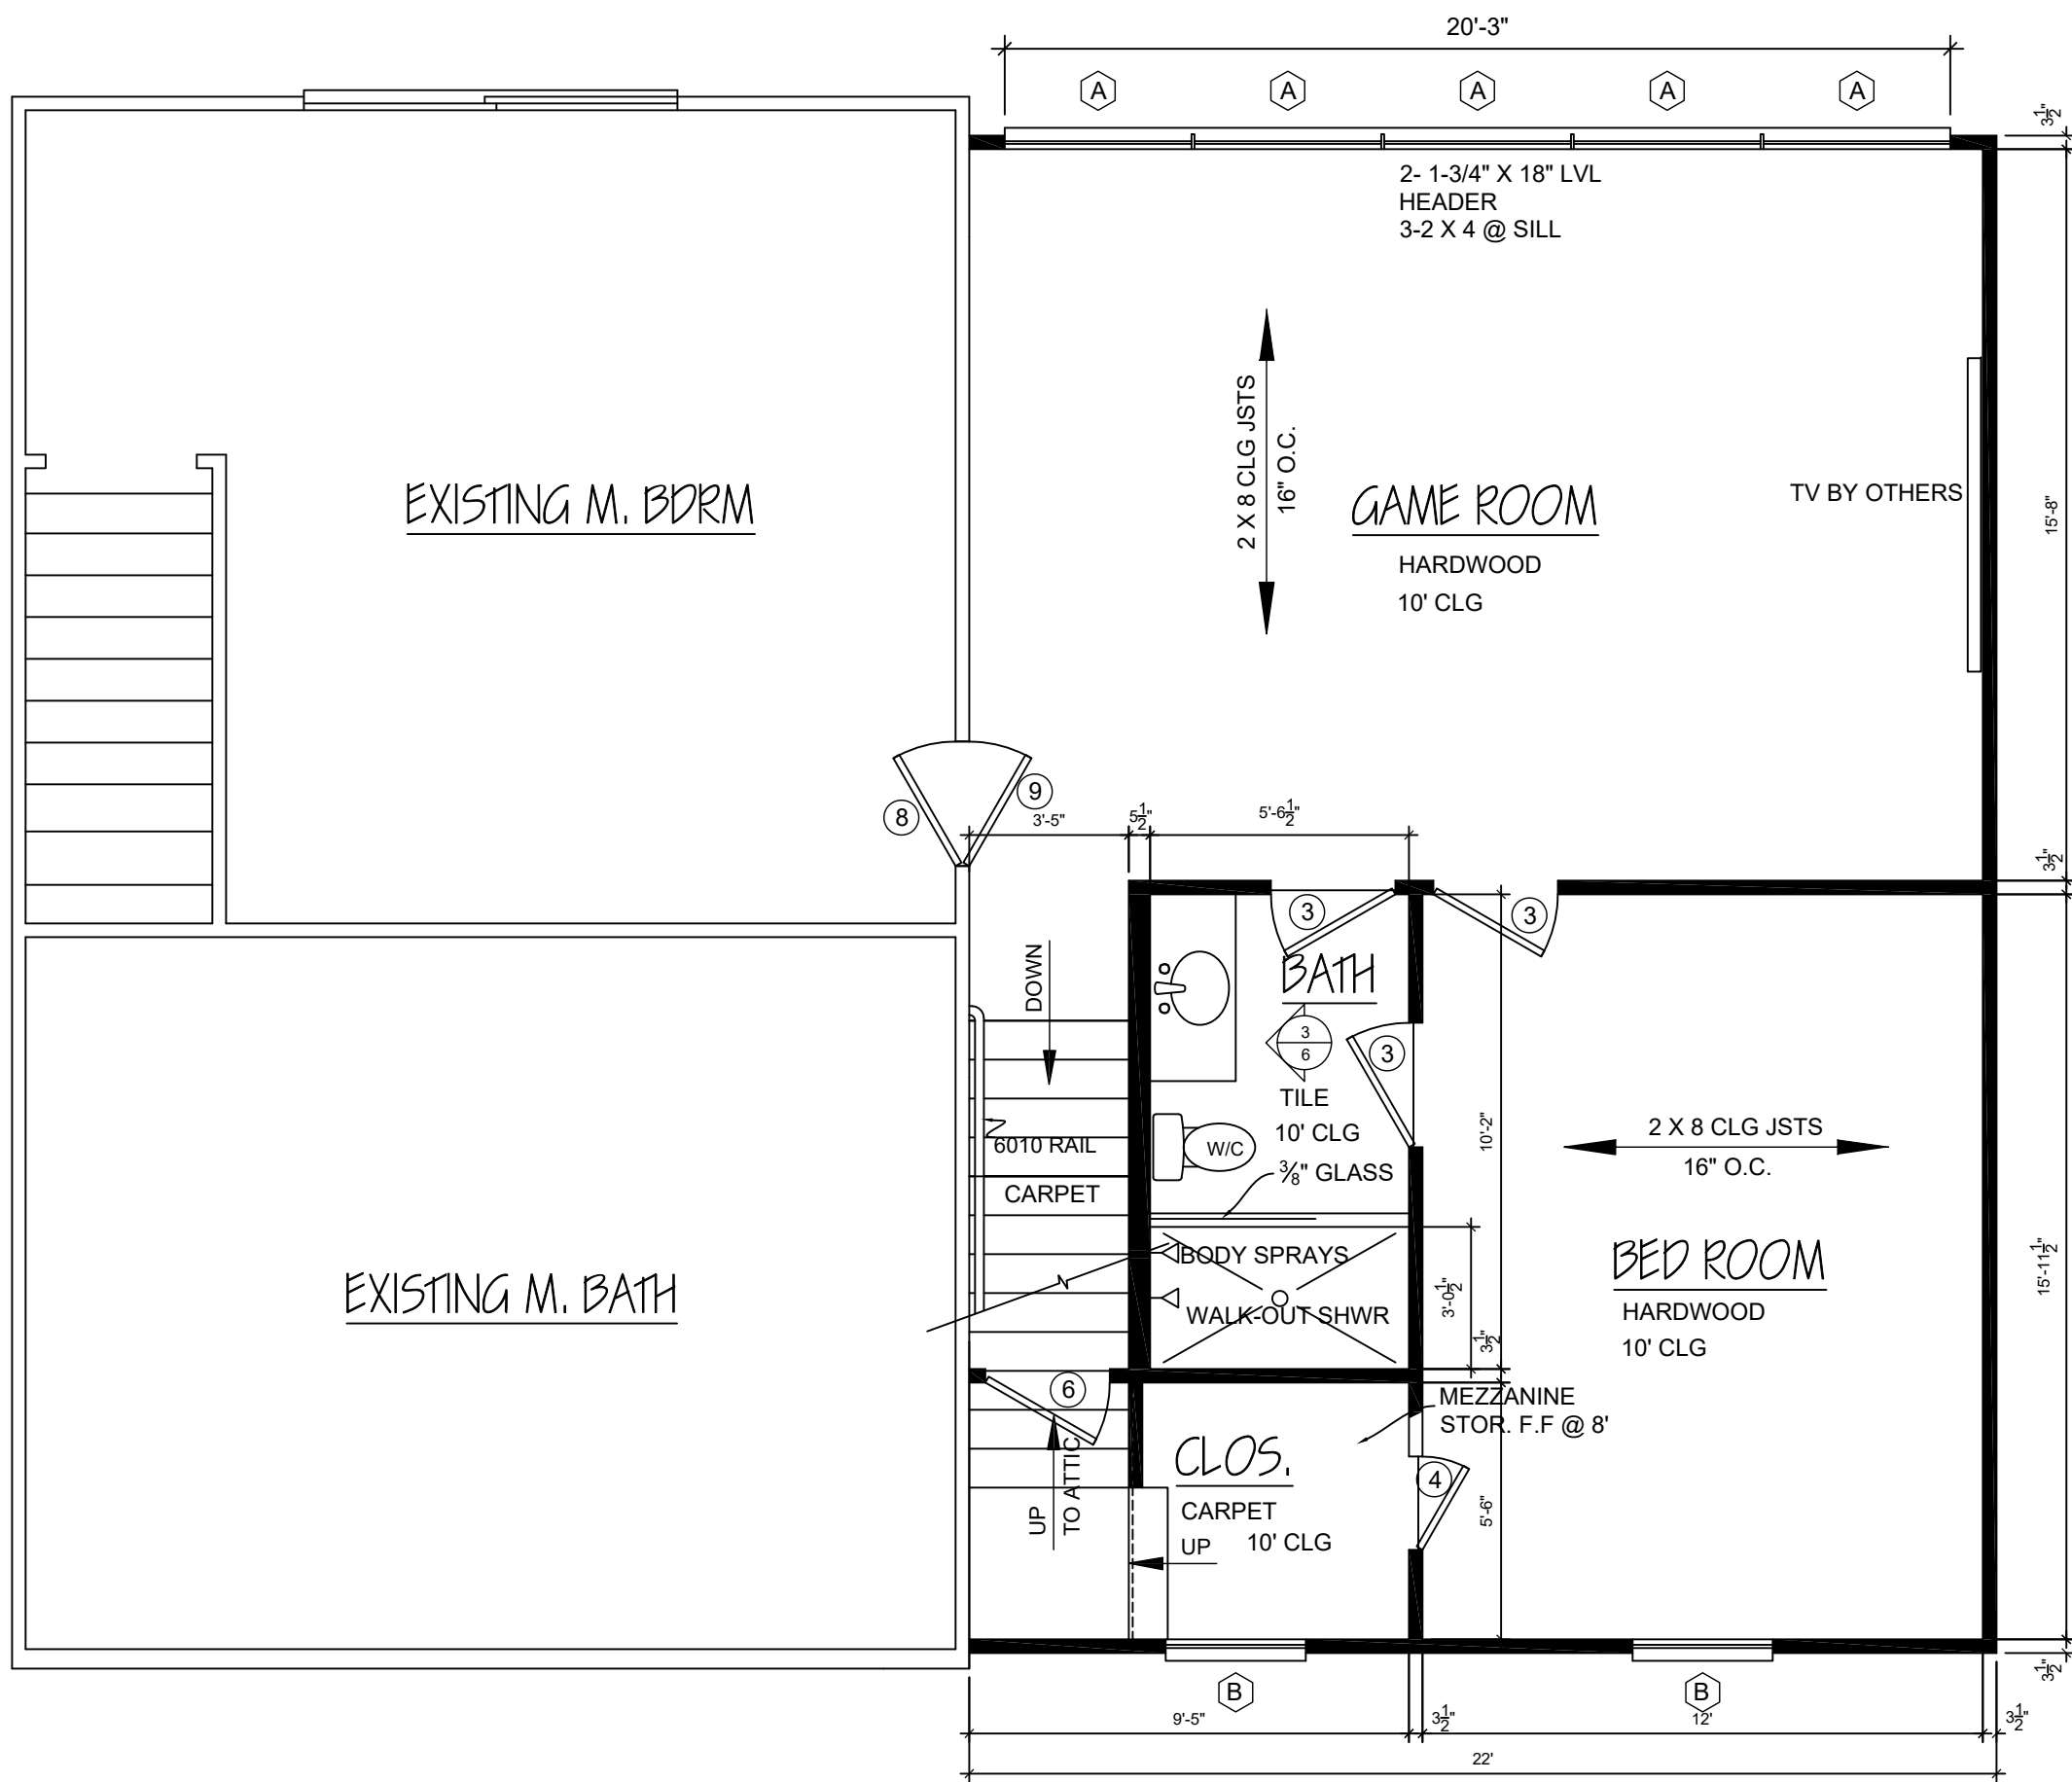


1
2 PROPOSED 2nd FLOOR PLAN
Scale 1/4" = 1'-0"


EXISTING WALLS
NEW WALLS
WALLS TO BE REMOVED

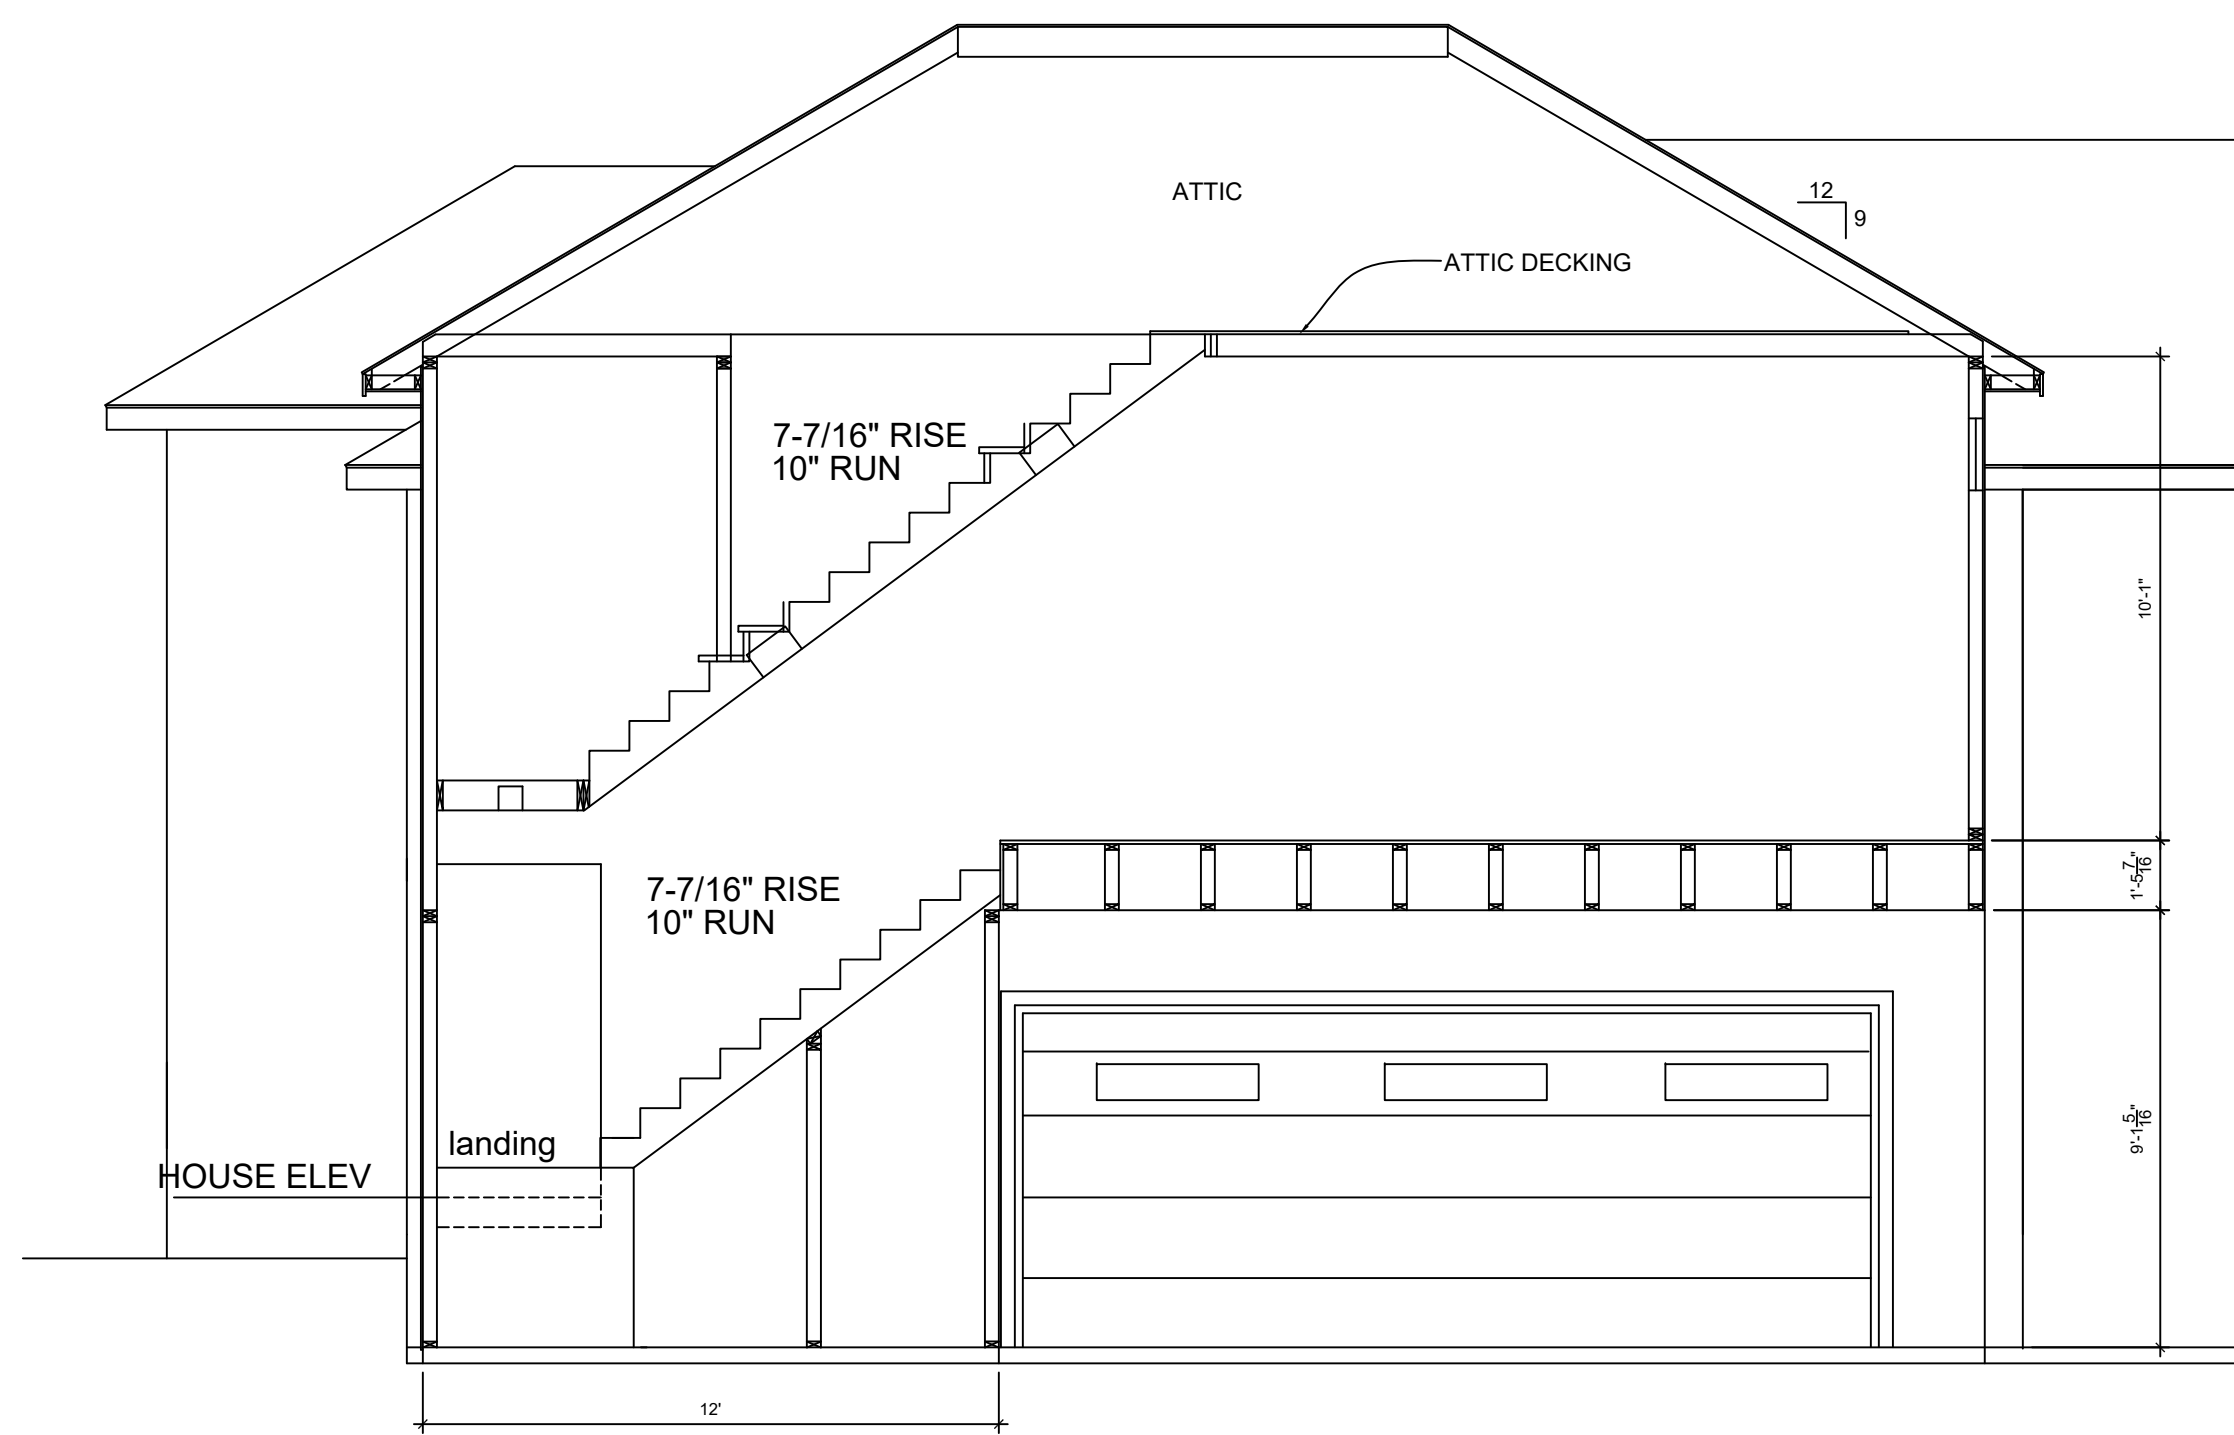


2
2 SECTION
Scale 1/4" = 1'-0"

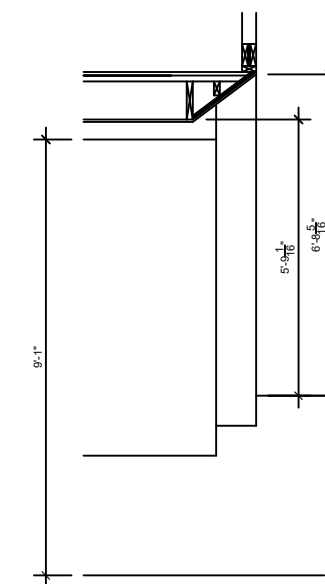


THIS DRAWING AND ALL INFORMATION THEREON IS THE PROPRIETARY PROPERTY OF TREND BUILDERS AND MUST NOT BE MADE PUBLIC OR COPIED. THIS DRAWING IS LOANED SUBJECT TO RETURN ON DEMAND AND IS NOT TO BE USED DIRECTLY OR INDIRECTLY IN ANY WAY DETRIMENTAL TO THE INTEREST OF TREND BUILDERS.		REVISIONS <table> <tr> <th>No.</th><th>Date</th><th>Description</th></tr> <tr> <td>4</td><td>00/00/00</td><td></td></tr> <tr> <td>3</td><td>00/00/00</td><td></td></tr> <tr> <td>2</td><td>00/00/00</td><td></td></tr> <tr> <td>1</td><td>00/00/00</td><td></td></tr> </table>	No.	Date	Description	4	00/00/00		3	00/00/00		2	00/00/00		1	00/00/00	
No.	Date	Description															
4	00/00/00																
3	00/00/00																
2	00/00/00																
1	00/00/00																
PROJECT: 1st & 2nd Fl Additions		DRAWING: 2nd Floor Pln/Sec															
CUSTOMER:		DATE: 1/10/12 SHEET: 2 OF 6															

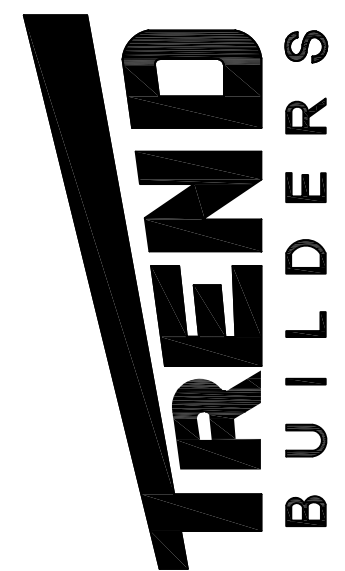

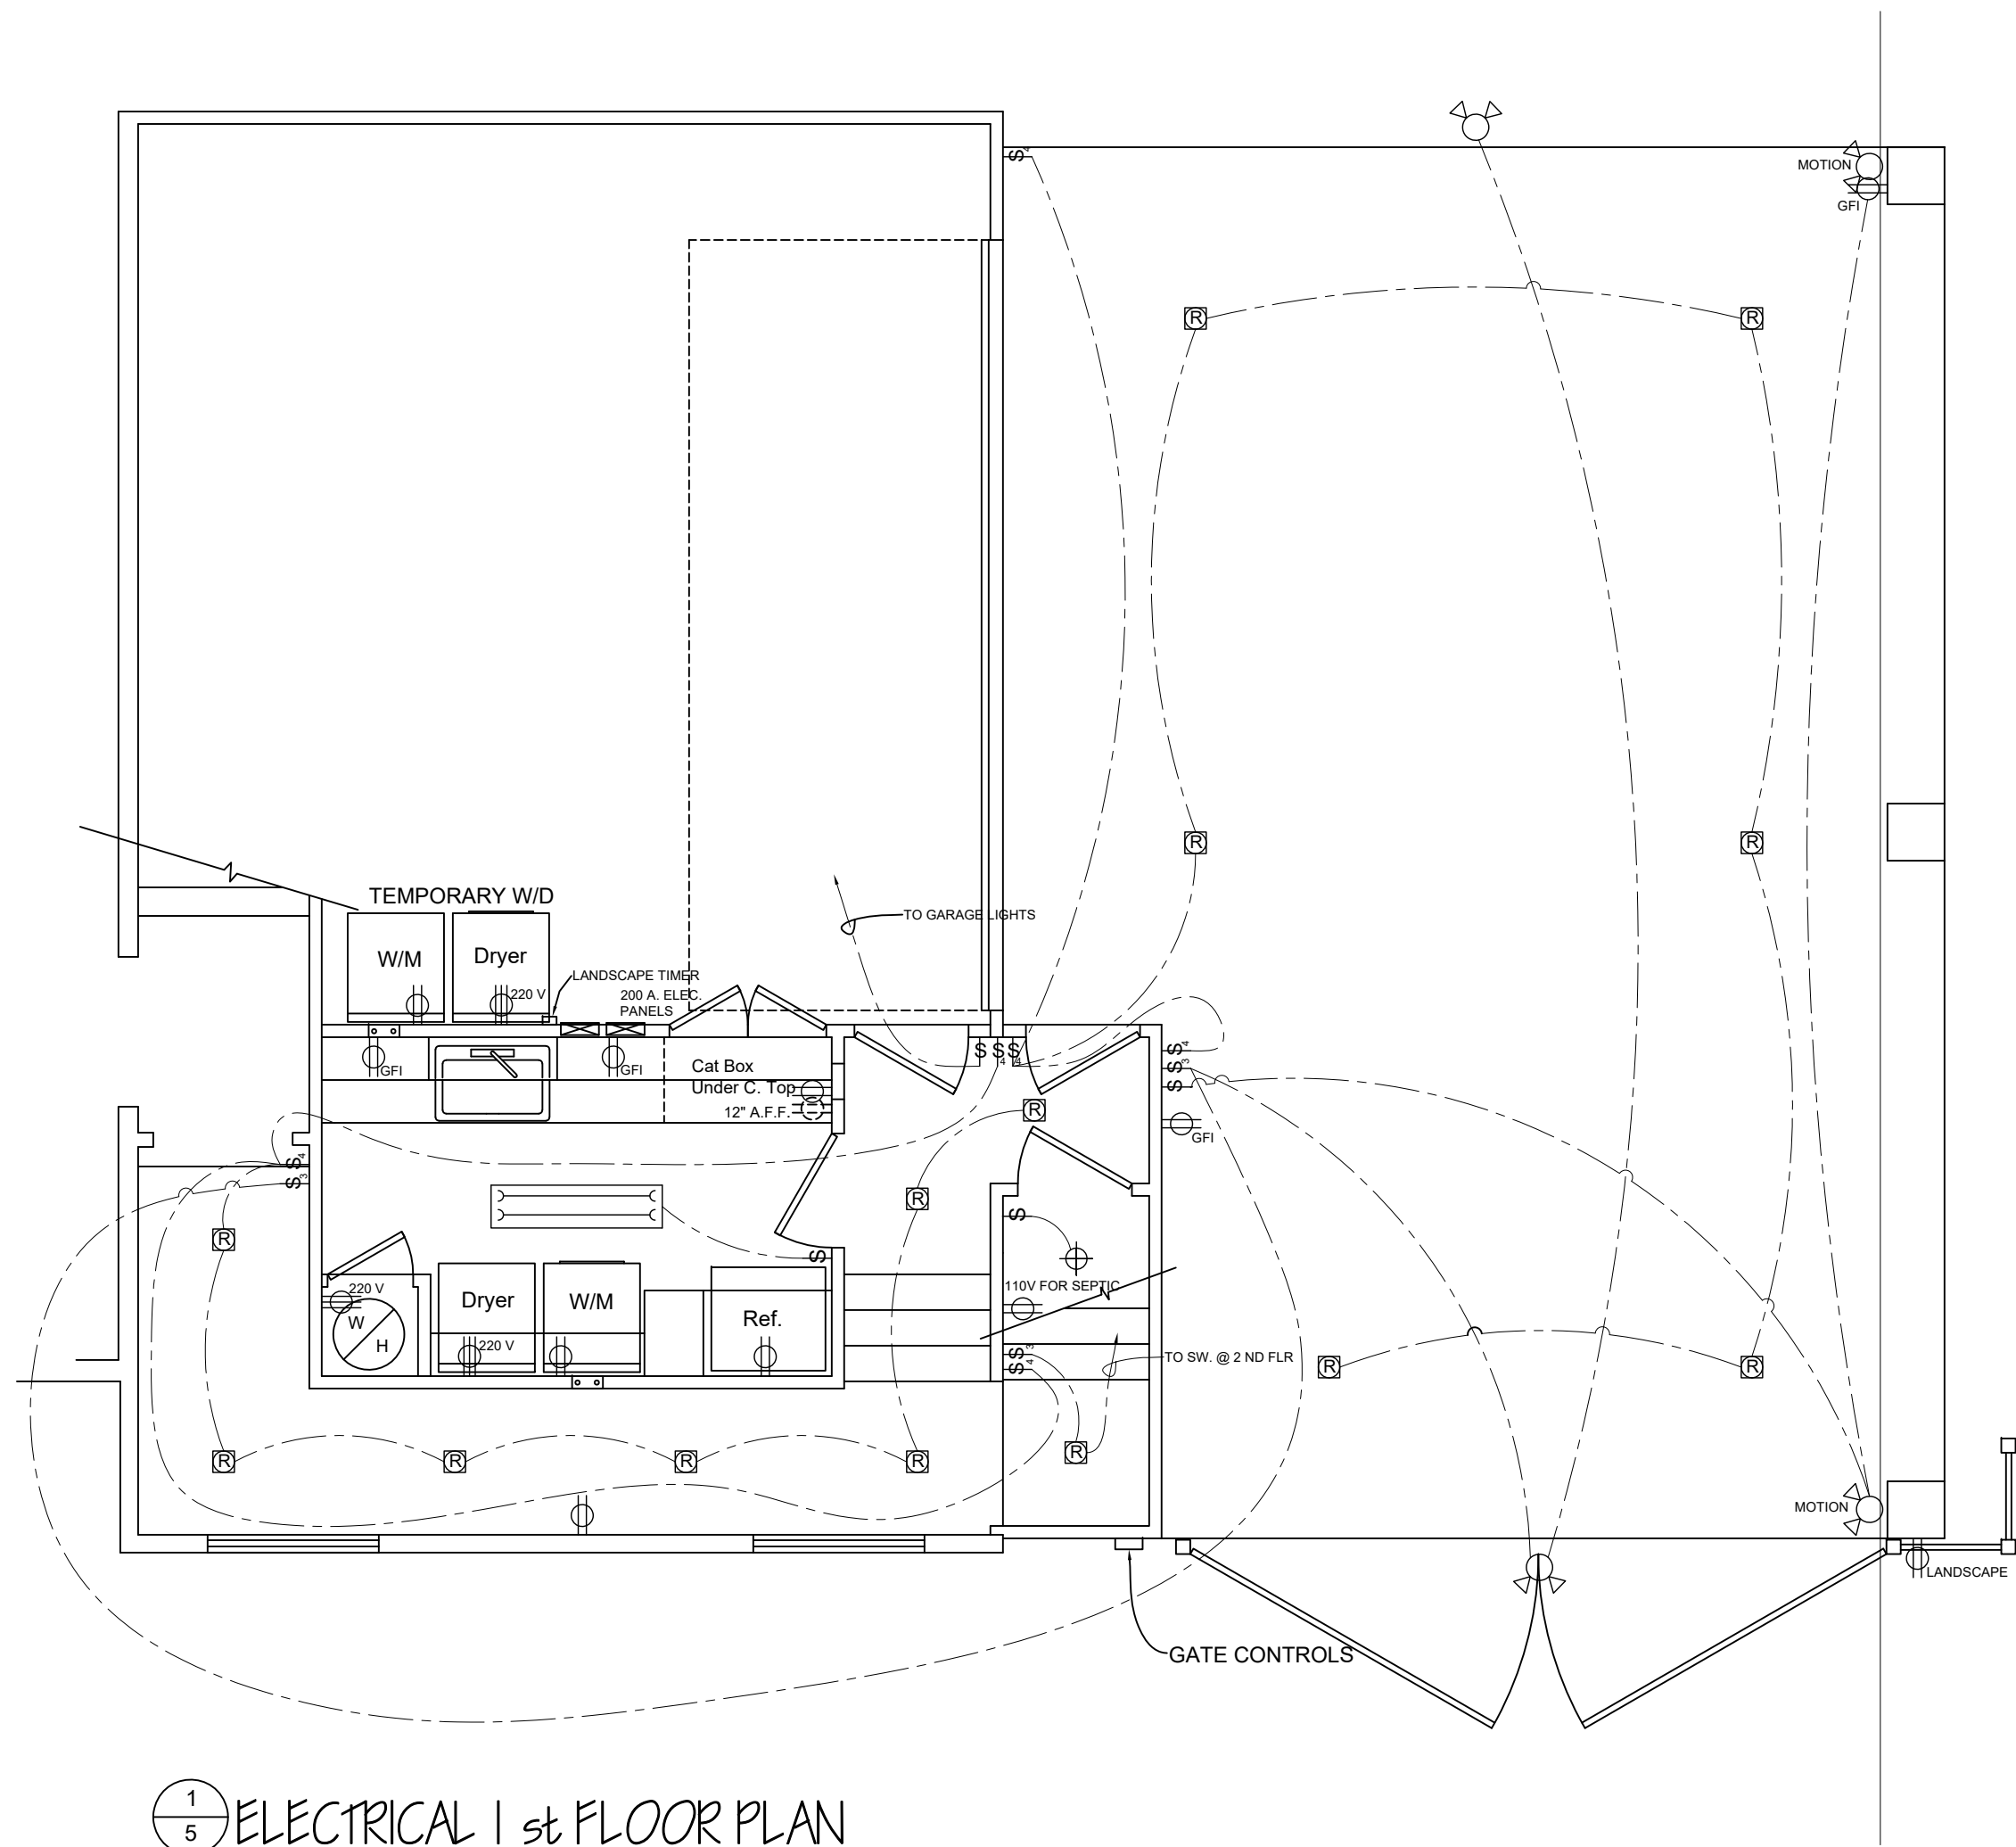


1
5 ELECTRICAL 1st FLOOR PLAN
Scale 1/4" = 1'-0"

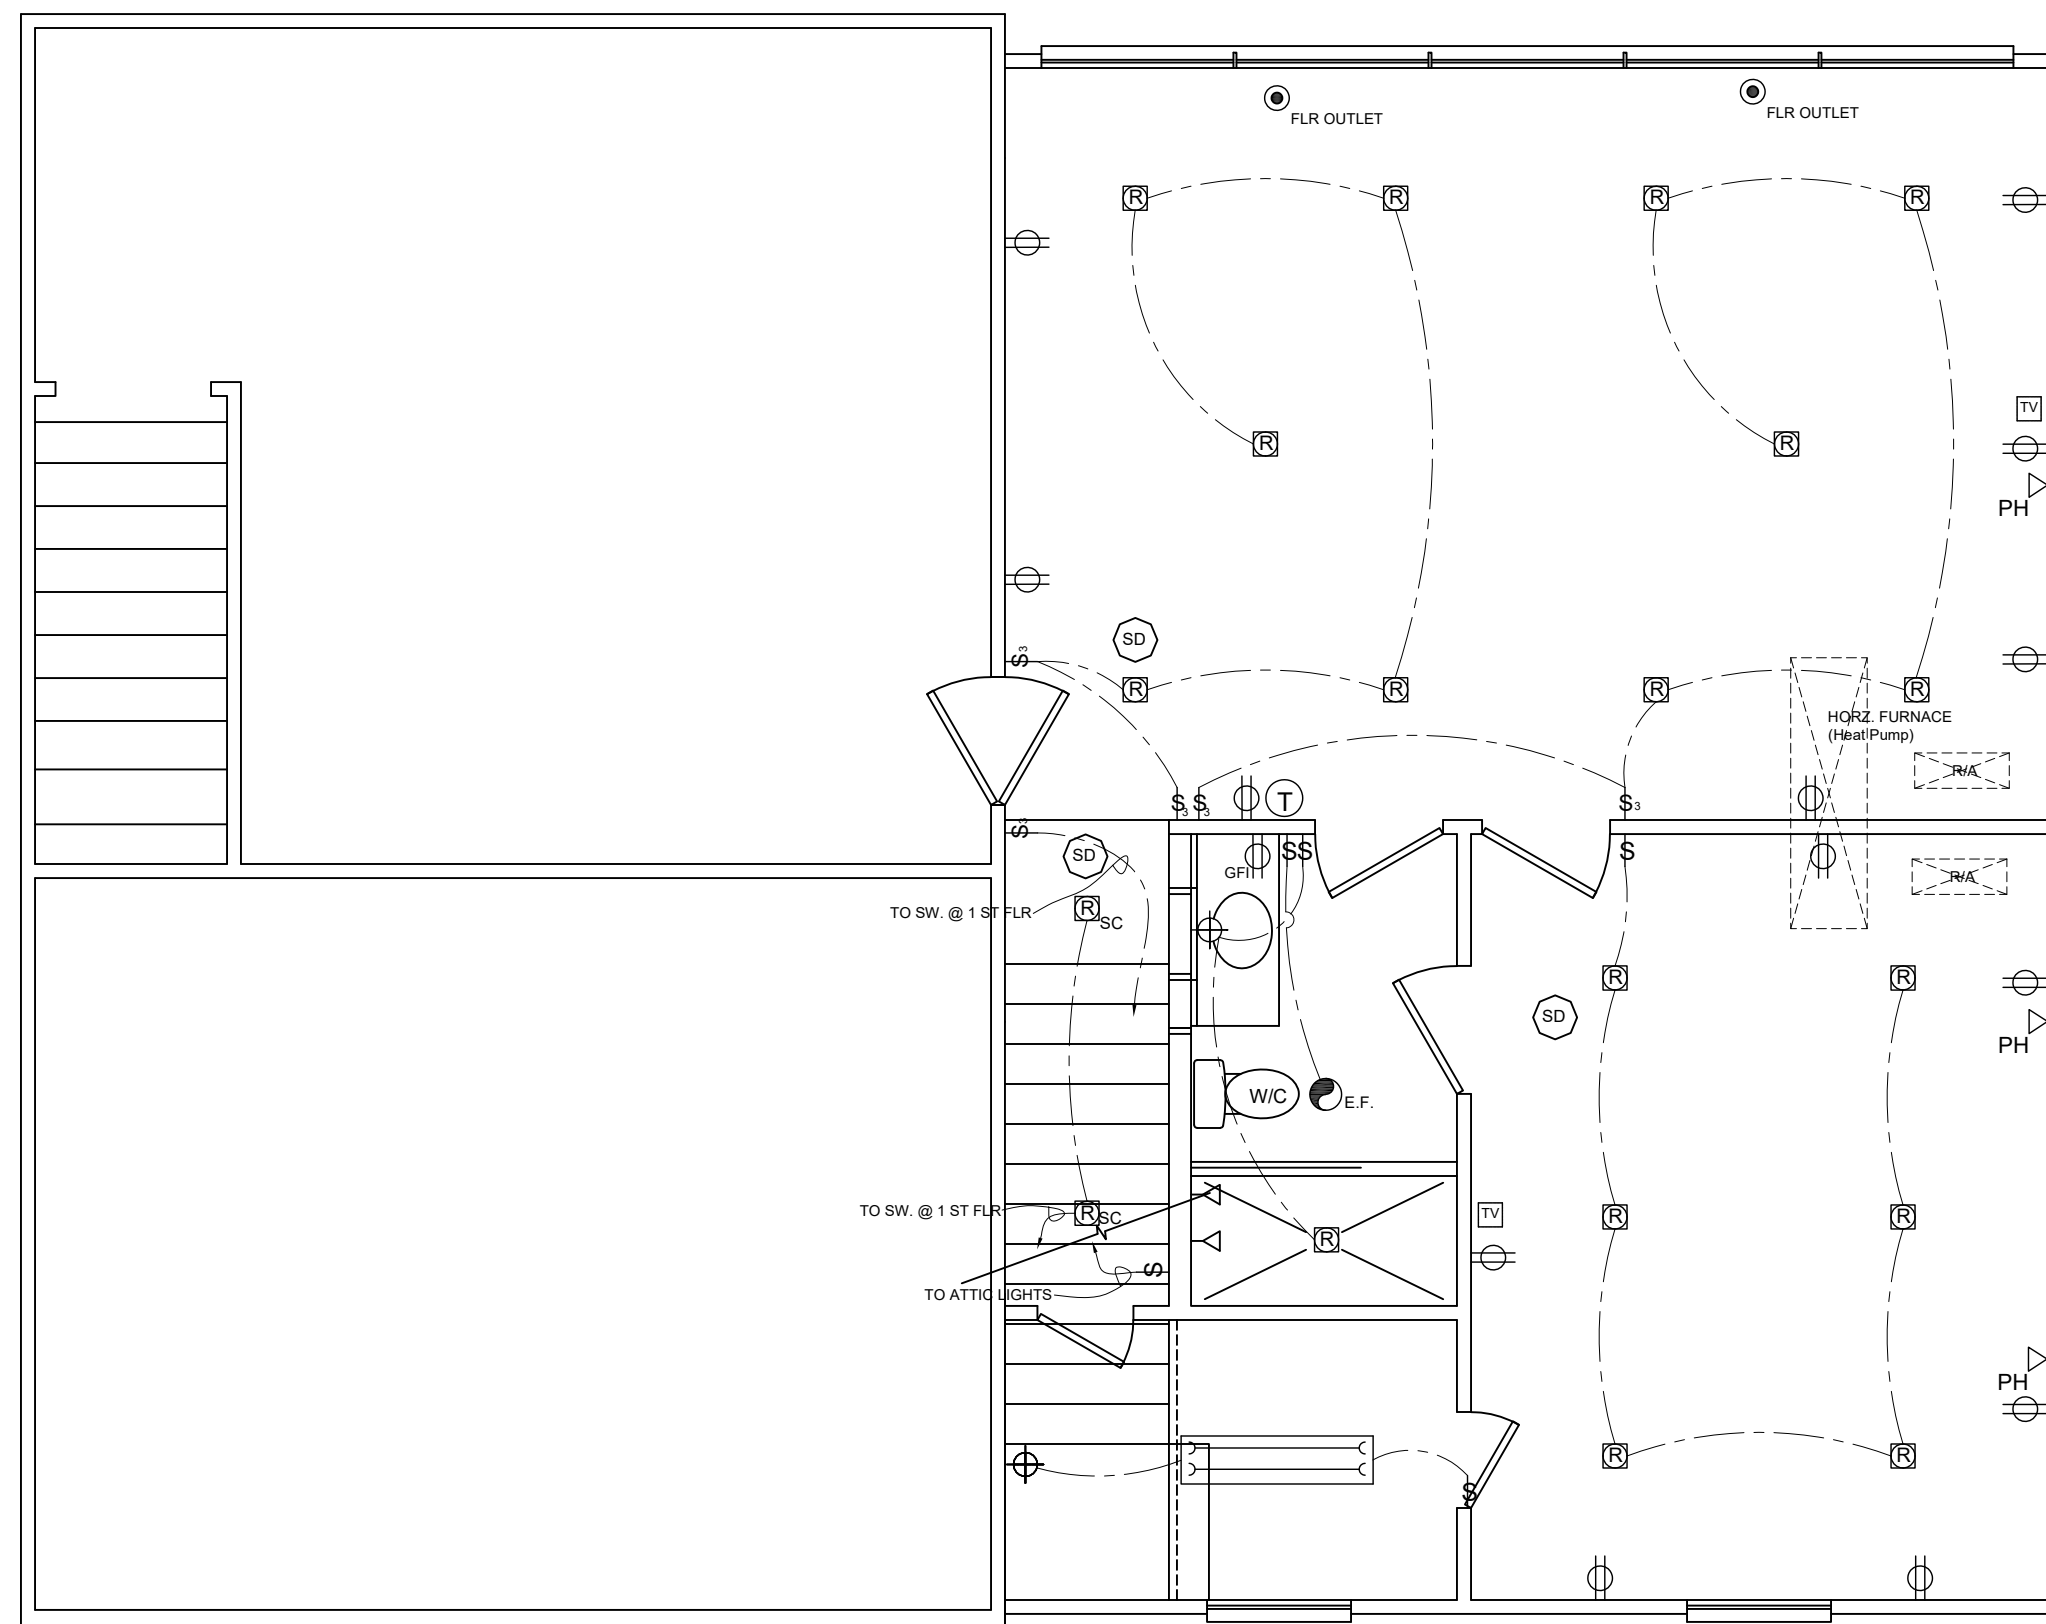


2
5 ELECTRICAL 2nd FLOOR PLAN
Scale 1/4" = 1'-0"


REVISIONS No. Date 4 00/00/00 3 00/00/00 2 00/00/00 1 00/00/00	THIS DRAWING AND ALL INFORMATION THEREON IS THE PROPRIETARY PROPERTY OF TREND BUILDERS AND MUST NOT BE MADE PUBLIC OR COPIED. THIS DRAWING IS LOANED SUBJECT TO RETURN ON DEMAND AND IS NOT TO BE USED DIRECTLY OR INDIRECTLY IN ANY WAY DETRIMENTAL TO THE INTEREST OF TREND BUILDERS.	
	PROJECT:	1st & 2nd Fl Additions
	DRAWING:	Electrical
	CUSTOMER:	
		DATE: 1/10/12
		SHEET: 3 OF 6

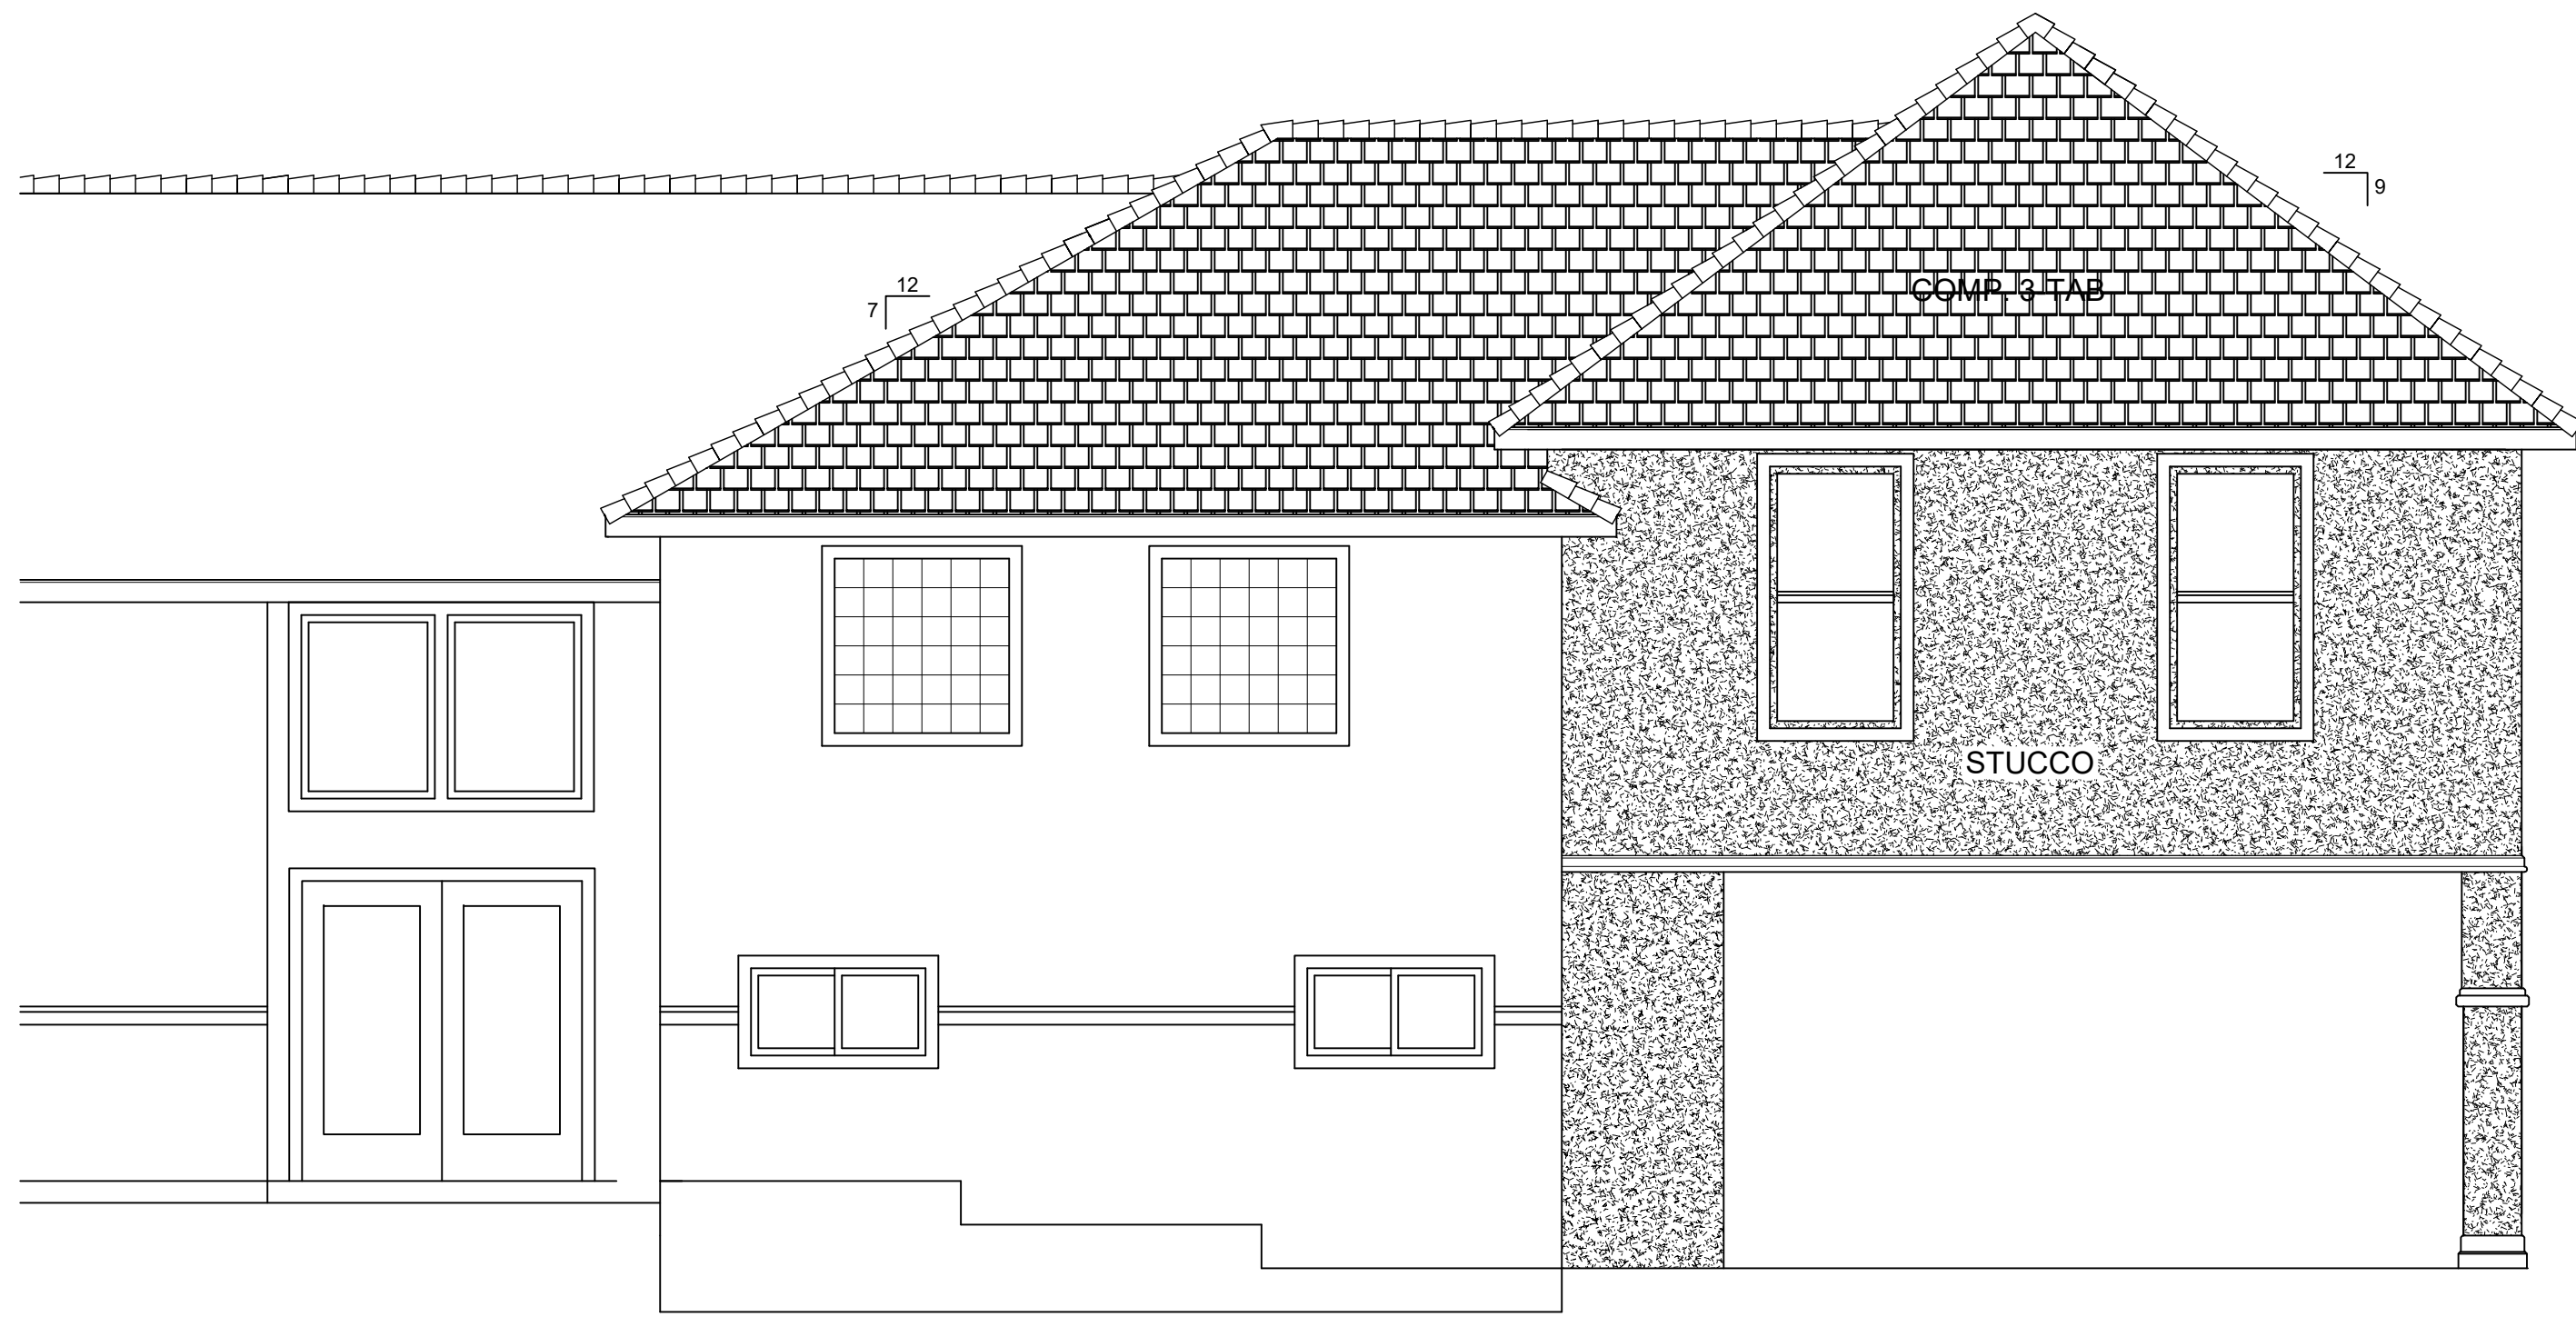


1
3 FRONT ELEVATION
Scale 1/4" = 1'-0"

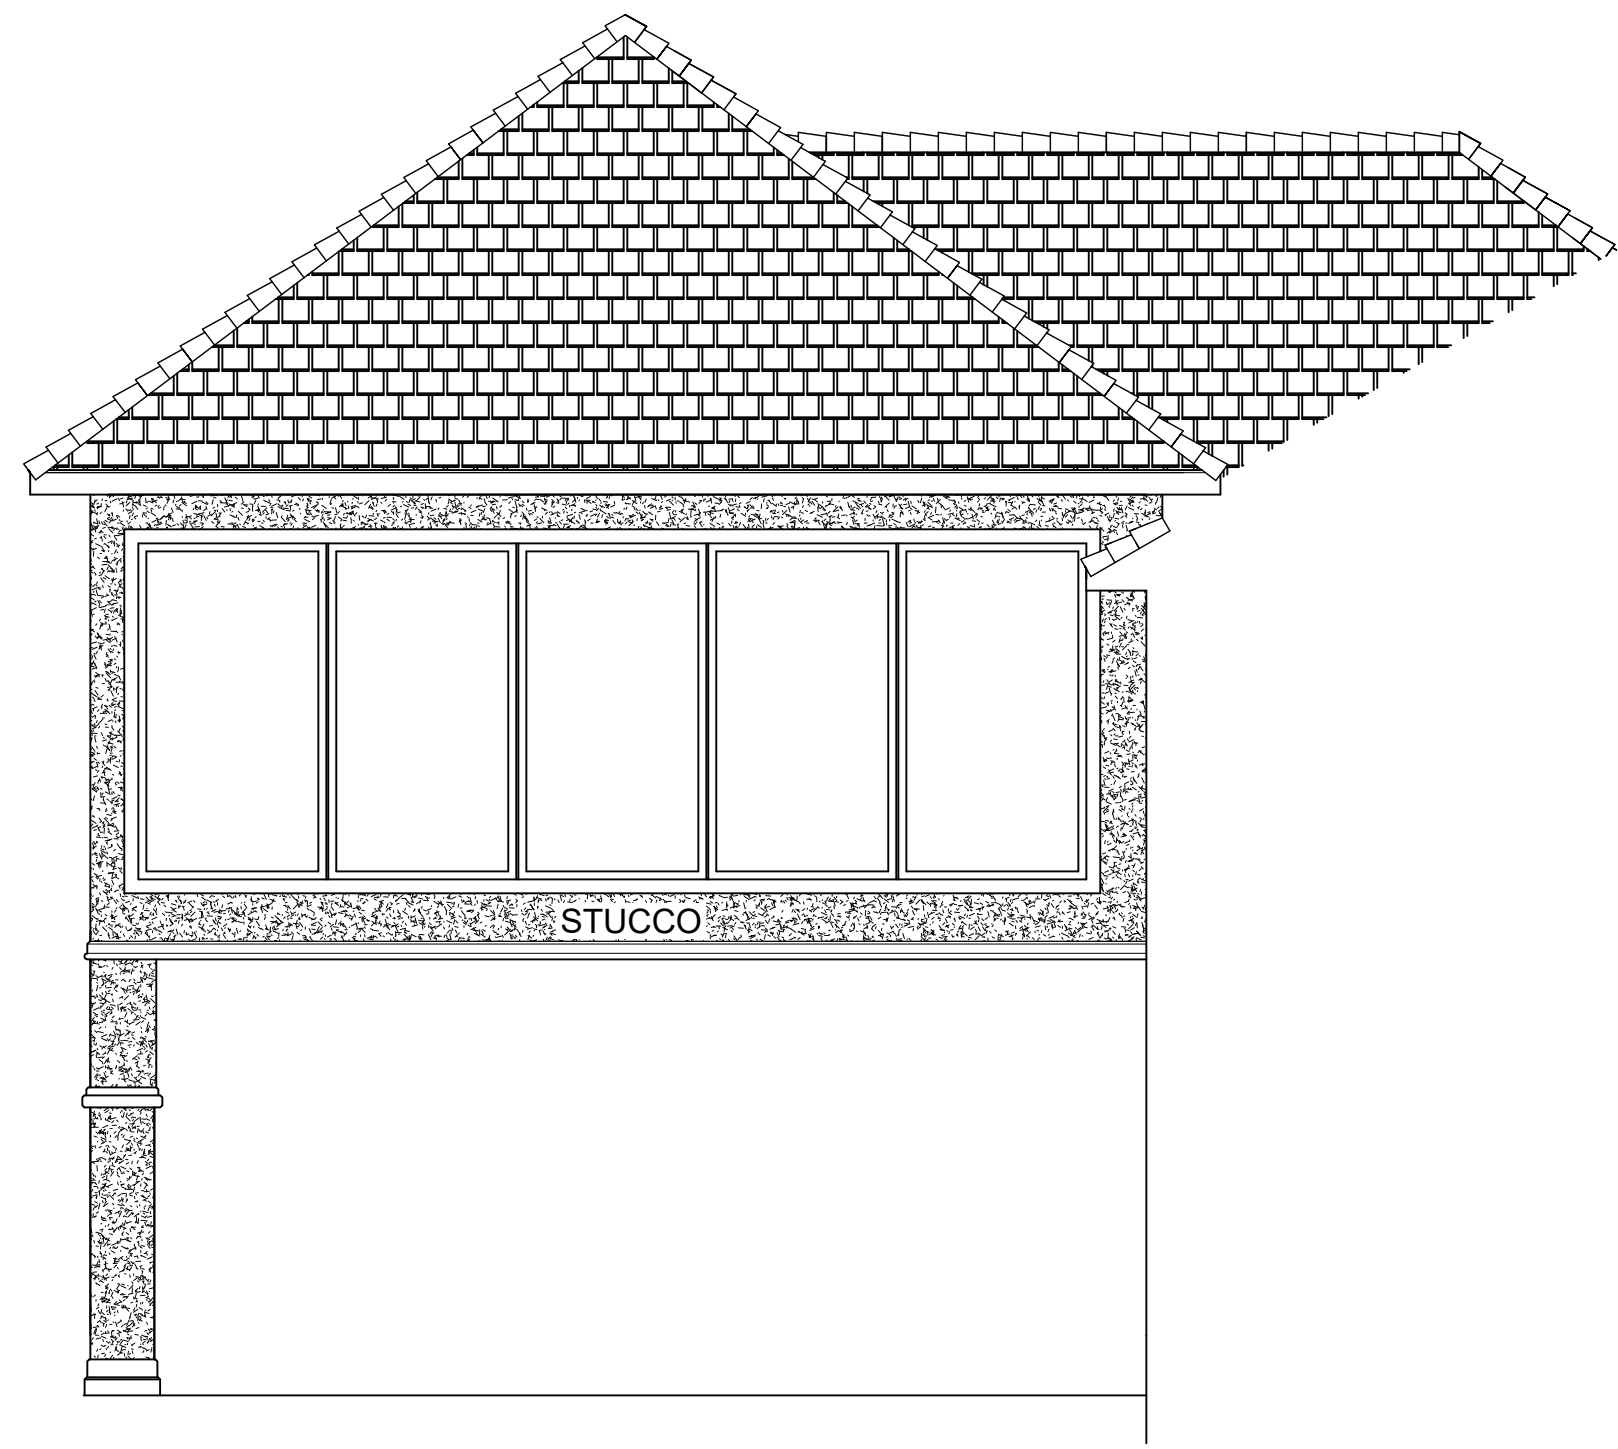


3
3 REAR ELEVATION
Scale 1/4" = 1'-0"

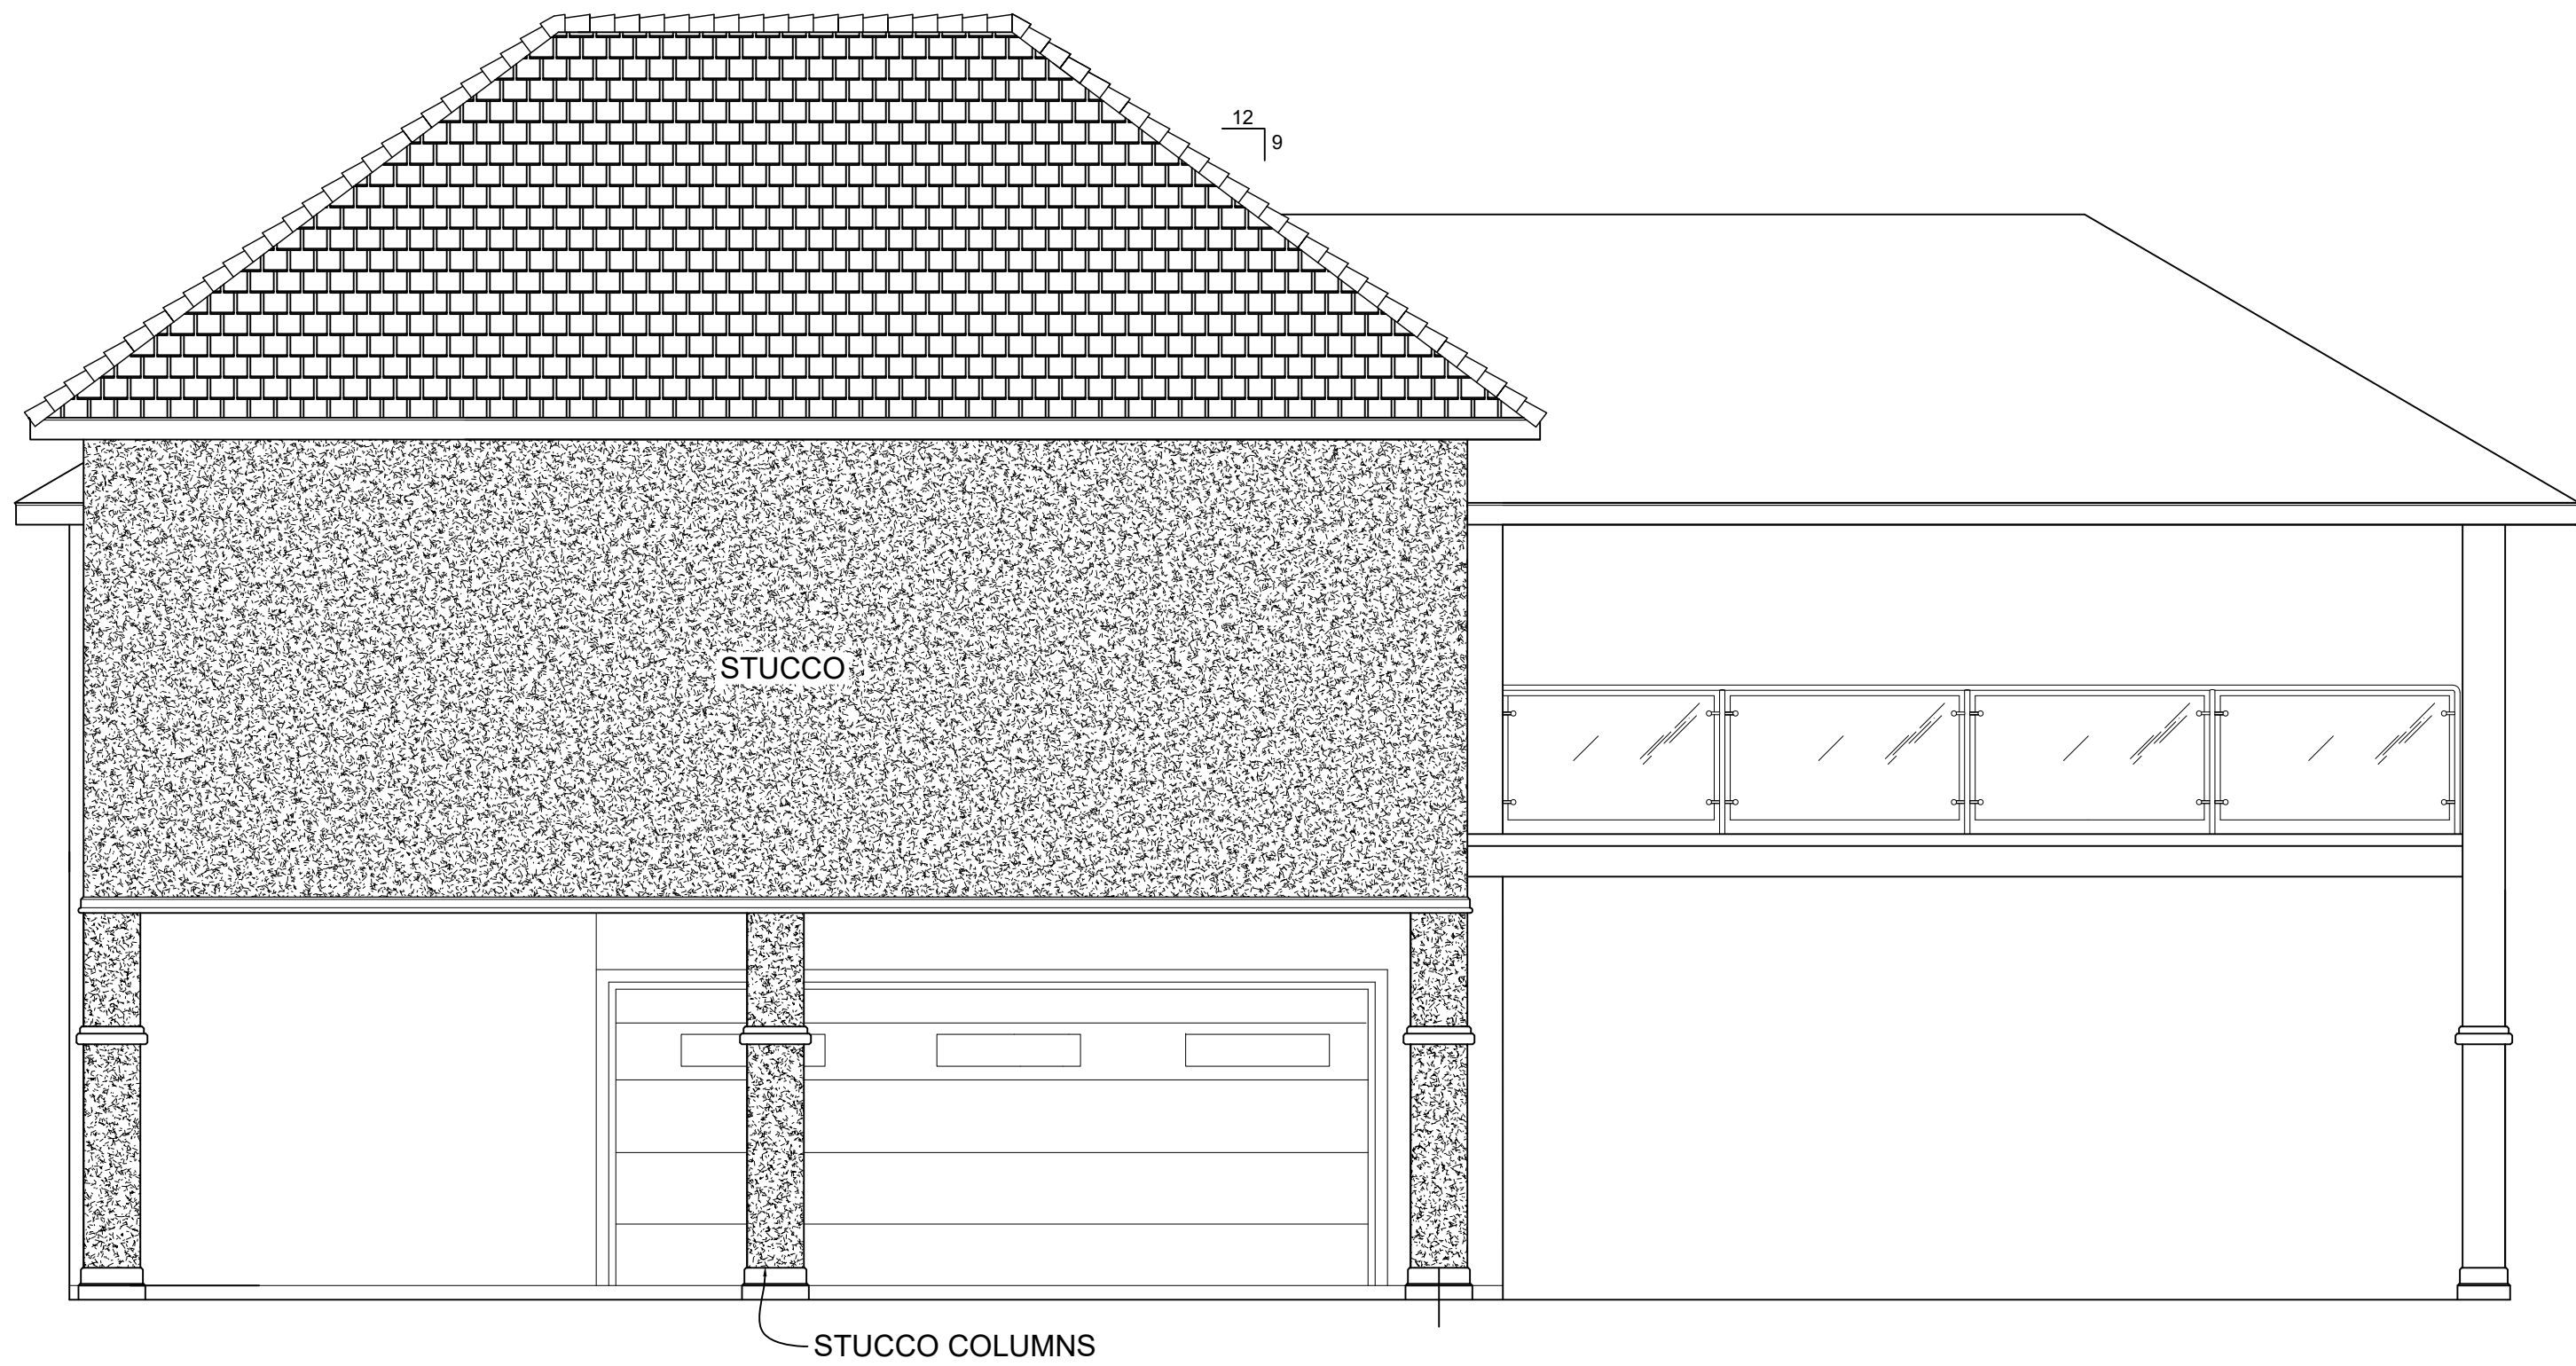

2
3 RIGHT SIDE ELEVATION
Scale 1/4" = 1'-0"

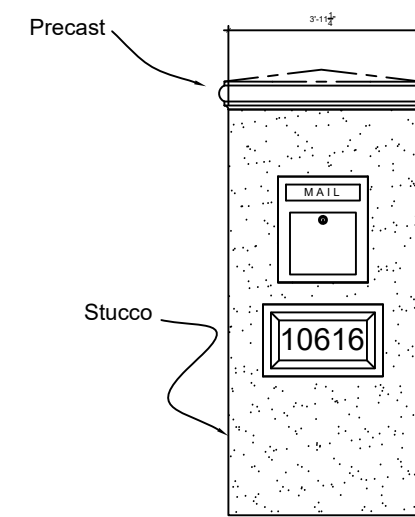

1 Mailbox Option 1
Scale: 1"=1'0"

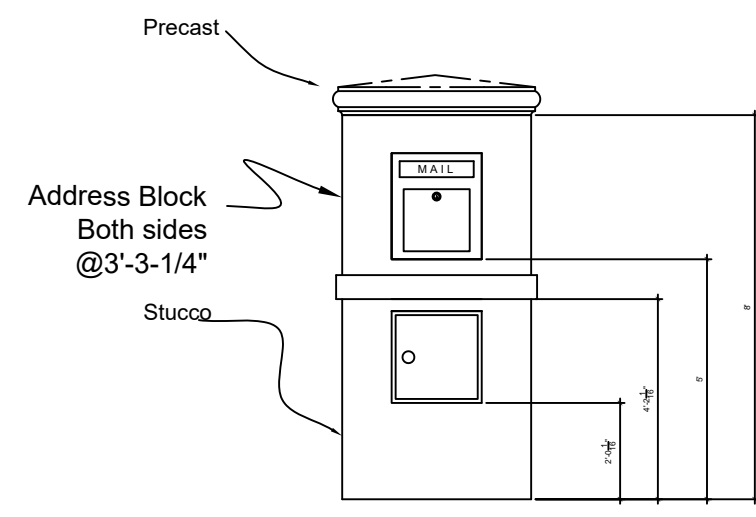

2 Mailbox
Scale: 1"=1'0"

THIS DRAWING AND ALL INFORMATION THEREON IS THE PROPRIETARY PROPERTY OF TREND BUILDERS AND MUST NOT BE MADE PUBLIC OR COPIED. THIS DRAWING IS LOANED SUBJECT TO RETURN ON DEMAND AND IS NOT TO BE USED DIRECTLY OR INDIRECTLY IN ANY WAY DETRIMENTAL TO THE INTEREST OF TREND BUILDERS.

DESCRIPTION

REV	VISIONS	No.	Date
4		4	00/00/00
3		3	00/00/00
2		2	00/00/00
1		1	00/00/00

PROJECT: 1st & 2nd Fl Additions

DRAWING:


Elevations

CUSTOMER:


TREND
BUILDERS

DATE: 1/10/12


SHEET: 4 OF 6

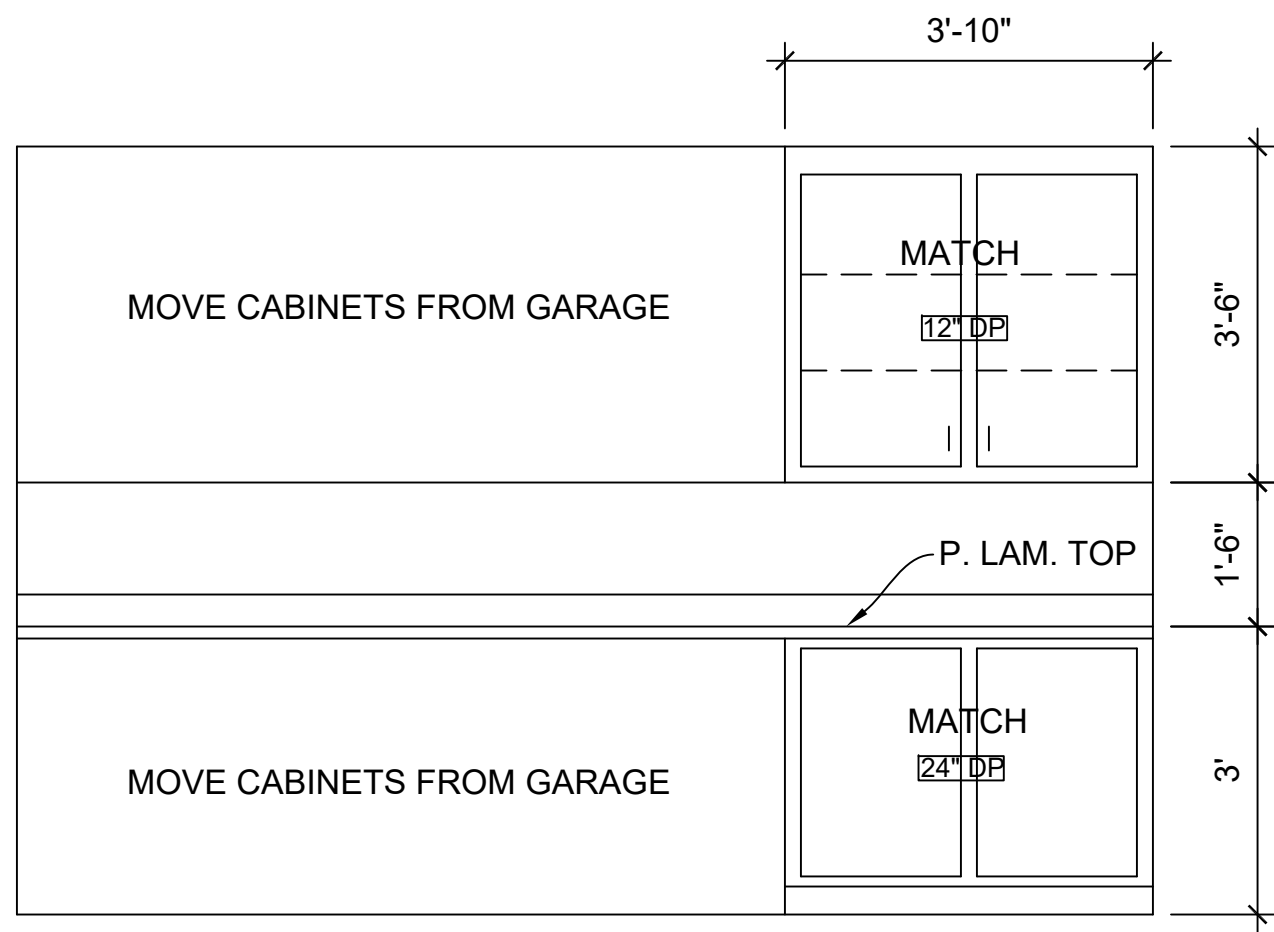

1
6 ELEVATION
Scale 1/2" = 1'-0"

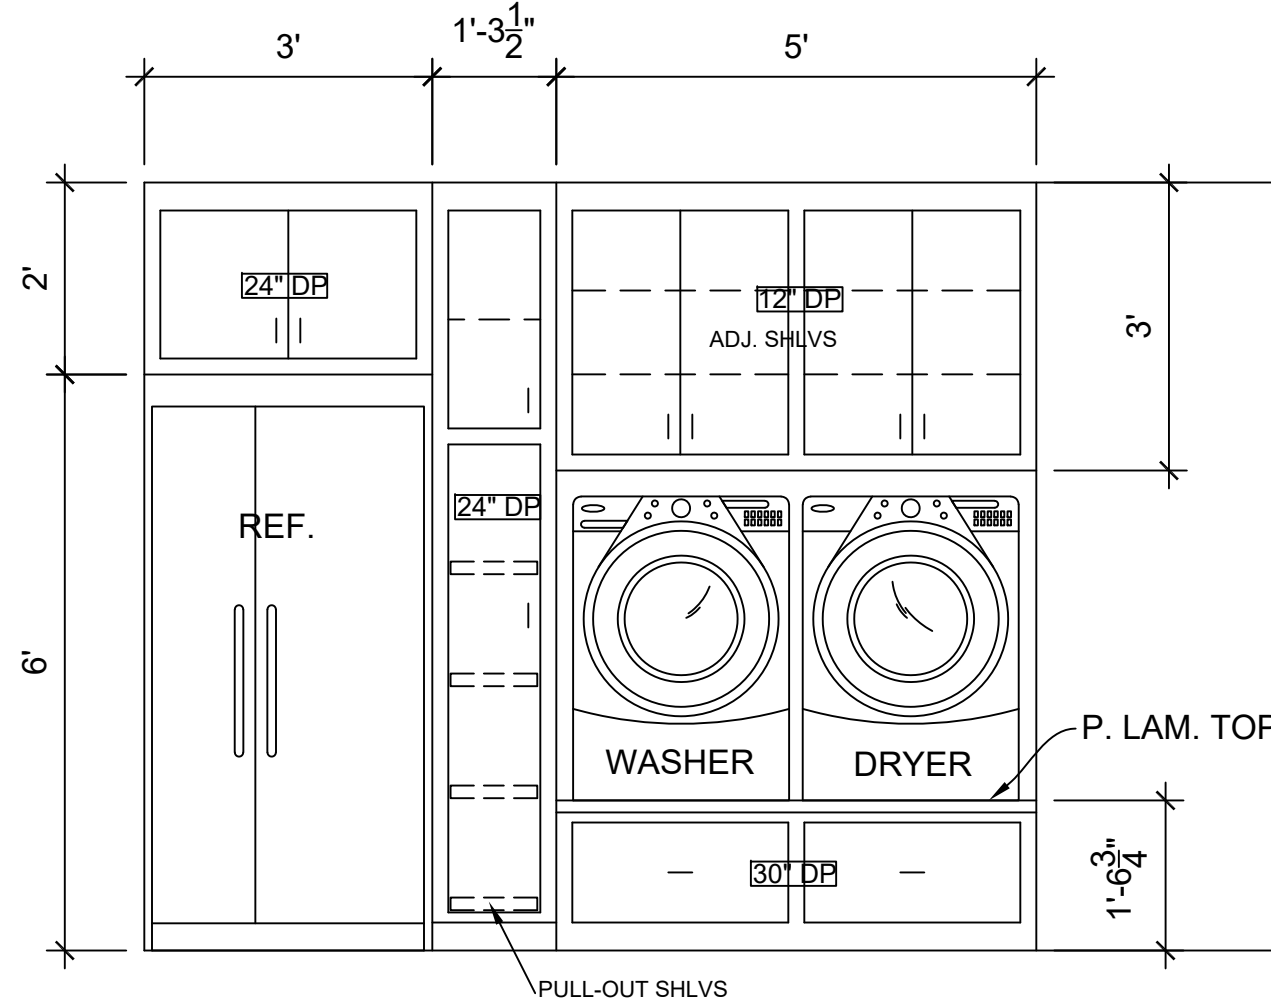


2
6 ELEVATION
Scale 1/2" = 1'-0"

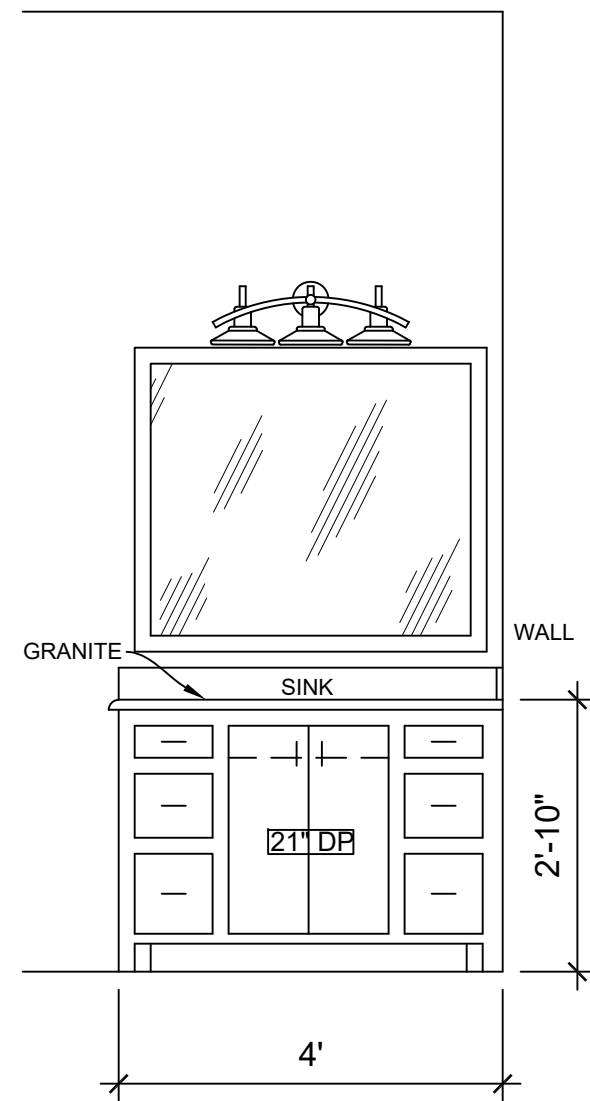


3
6 ELEVATION
Scale 1/2" = 1'-0"

CABINET SPECS.
MATERIAL : CLEAR ALDER
DOORS : FLAT PANEL MITRED
INTERIOR MAT"L : PLYWOOD
DRAWERS : PLYWOOD, FULL EXT.

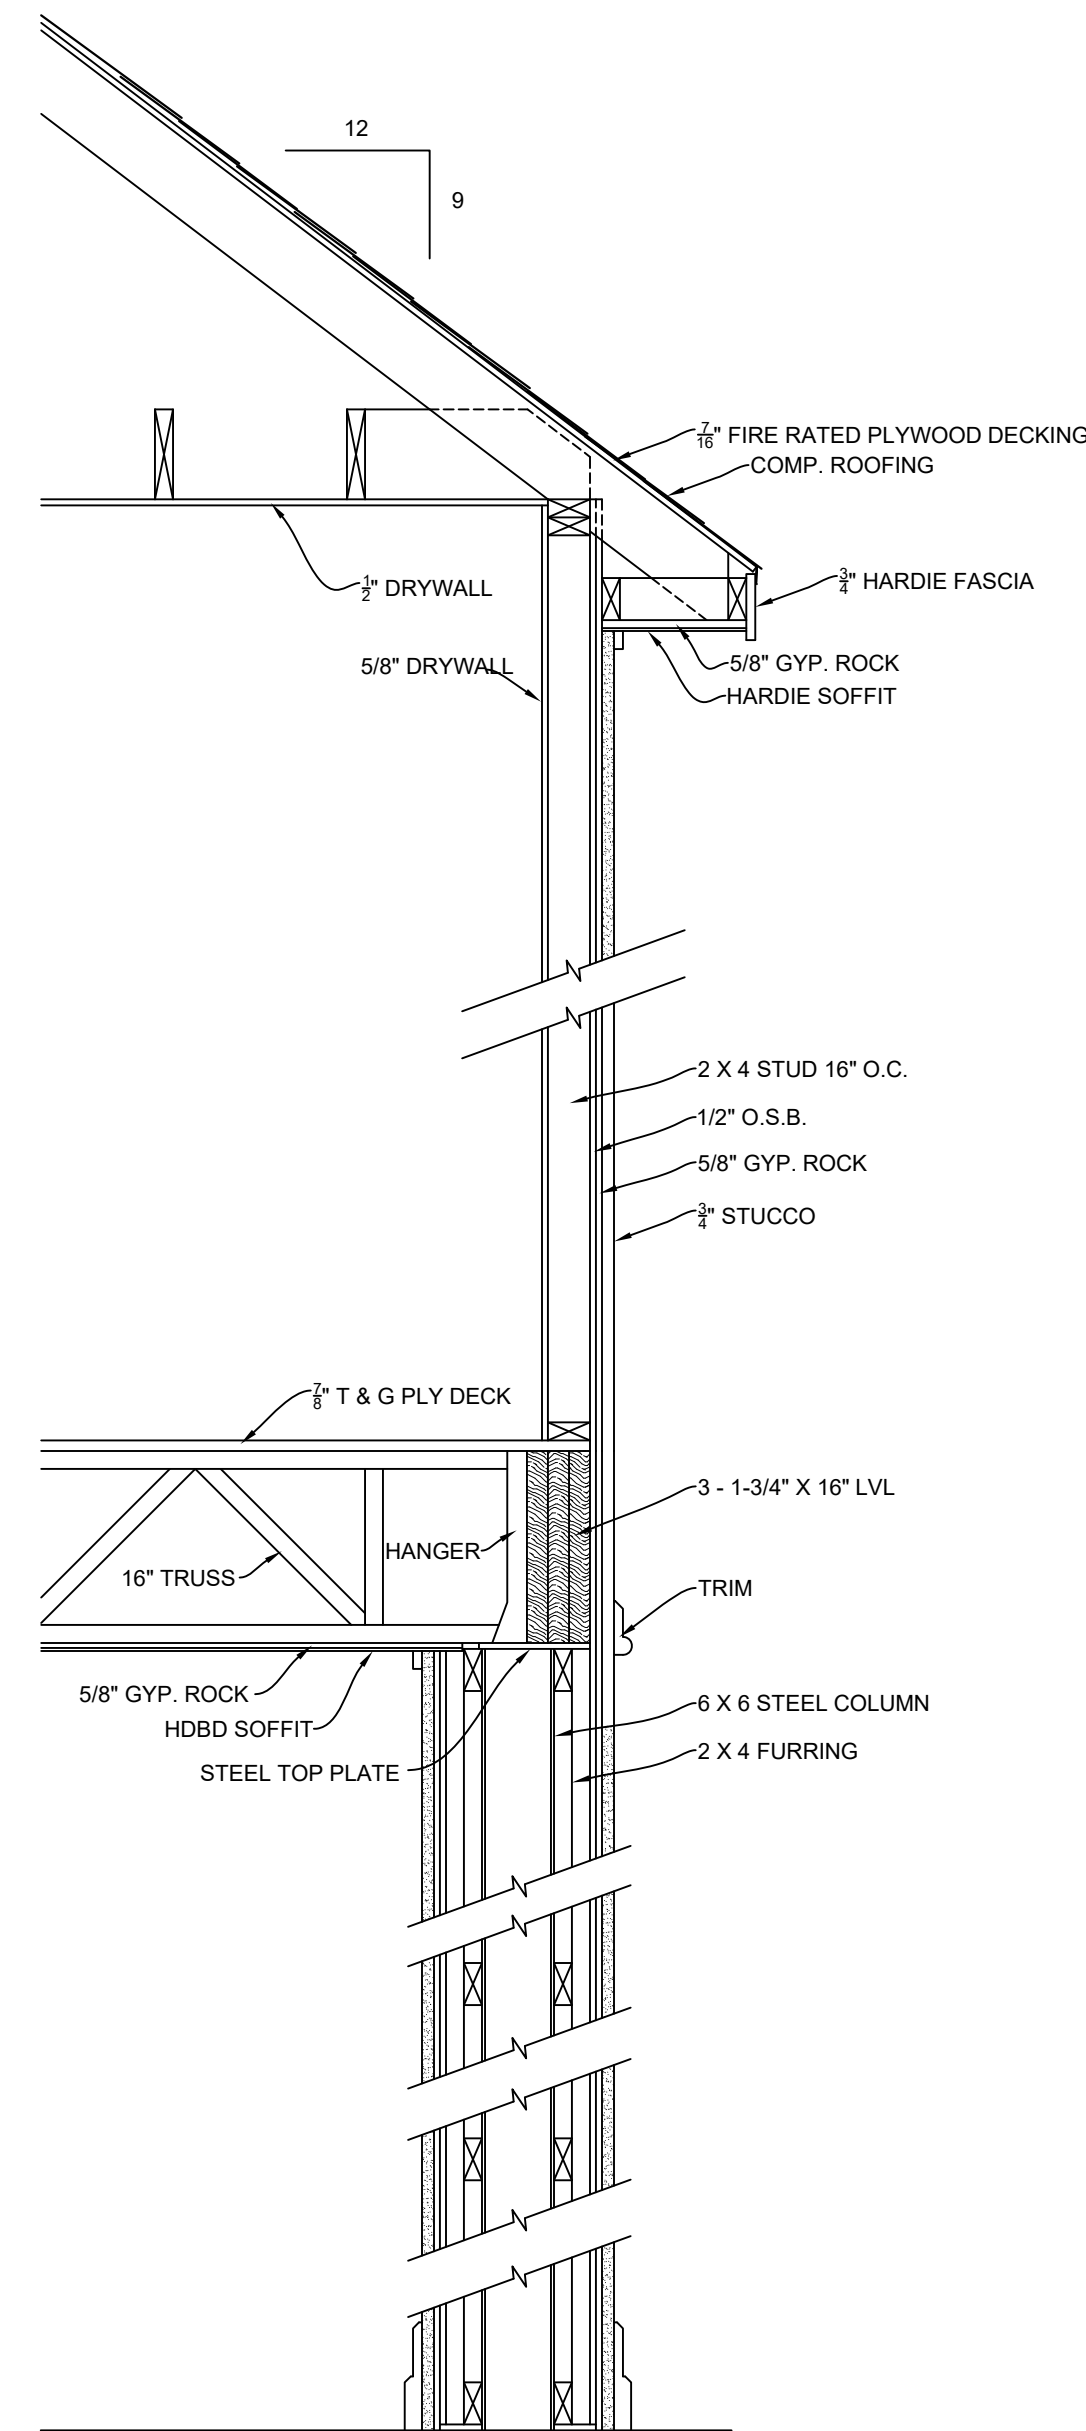

4
6 SECTION @ COL. & WALL

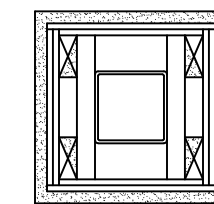

SECTION @ COL.

THIS DRAWING AND ALL INFORMATION THEREON IS THE PROPRIETARY PROPERTY OF TREND BUILDERS. IT IS NOT TO BE REPRODUCED, COPIED, OR USED IN ANY MANNER WITHOUT THE WRITTEN CONSENT OF TREND BUILDERS. THIS DRAWING IS LOANED SUBJECT TO RETURN ON DEMAND AND IS NOT TO BE USED, DIRECTLY OR INDIRECTLY, IN ANY WAY DETRIMENTAL TO THE INTEREST OF TREND BUILDERS.

REV'S	DATE	DESCRIPTION
1	00/00/00	
2	00/00/00	
3	00/00/00	
4	00/00/00	

PROJECT: Addition




DRAWING: Cabinet Elevations

WALL SECTION

CUSTOMER:


DATE: 1/10/12

SHEET: 6 OF 6

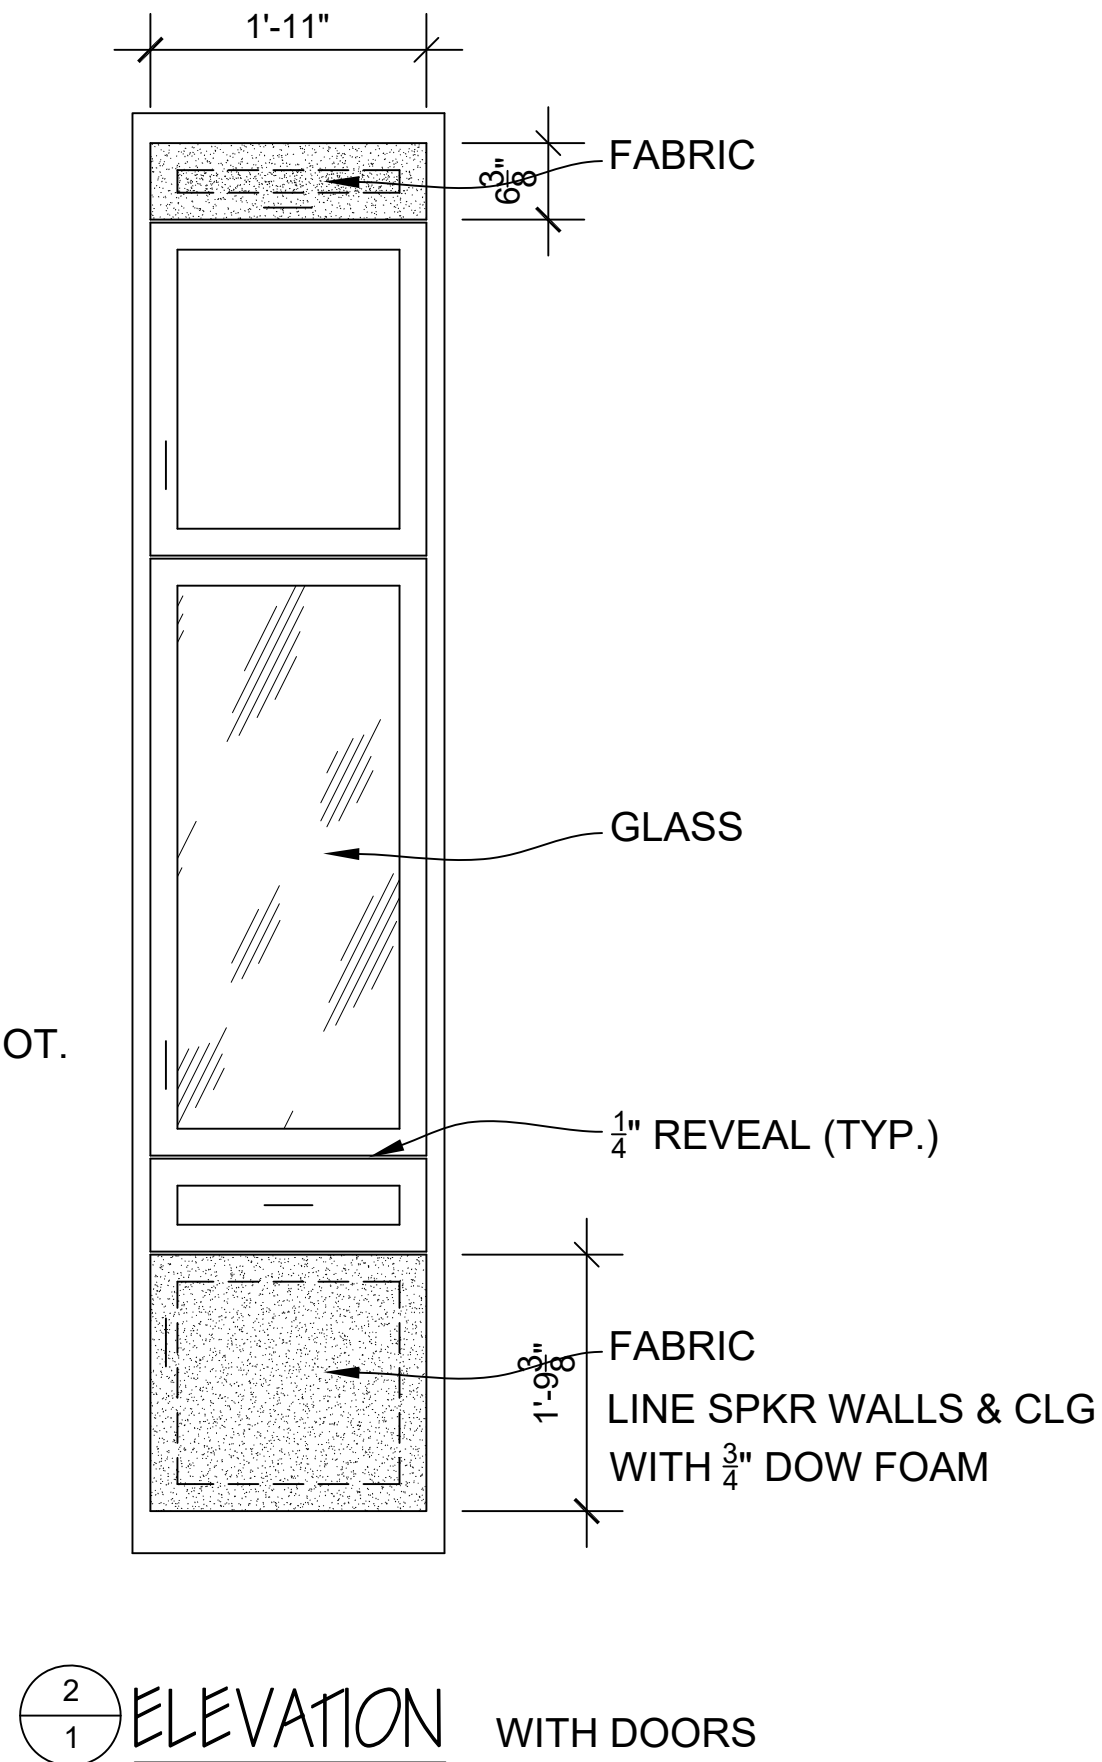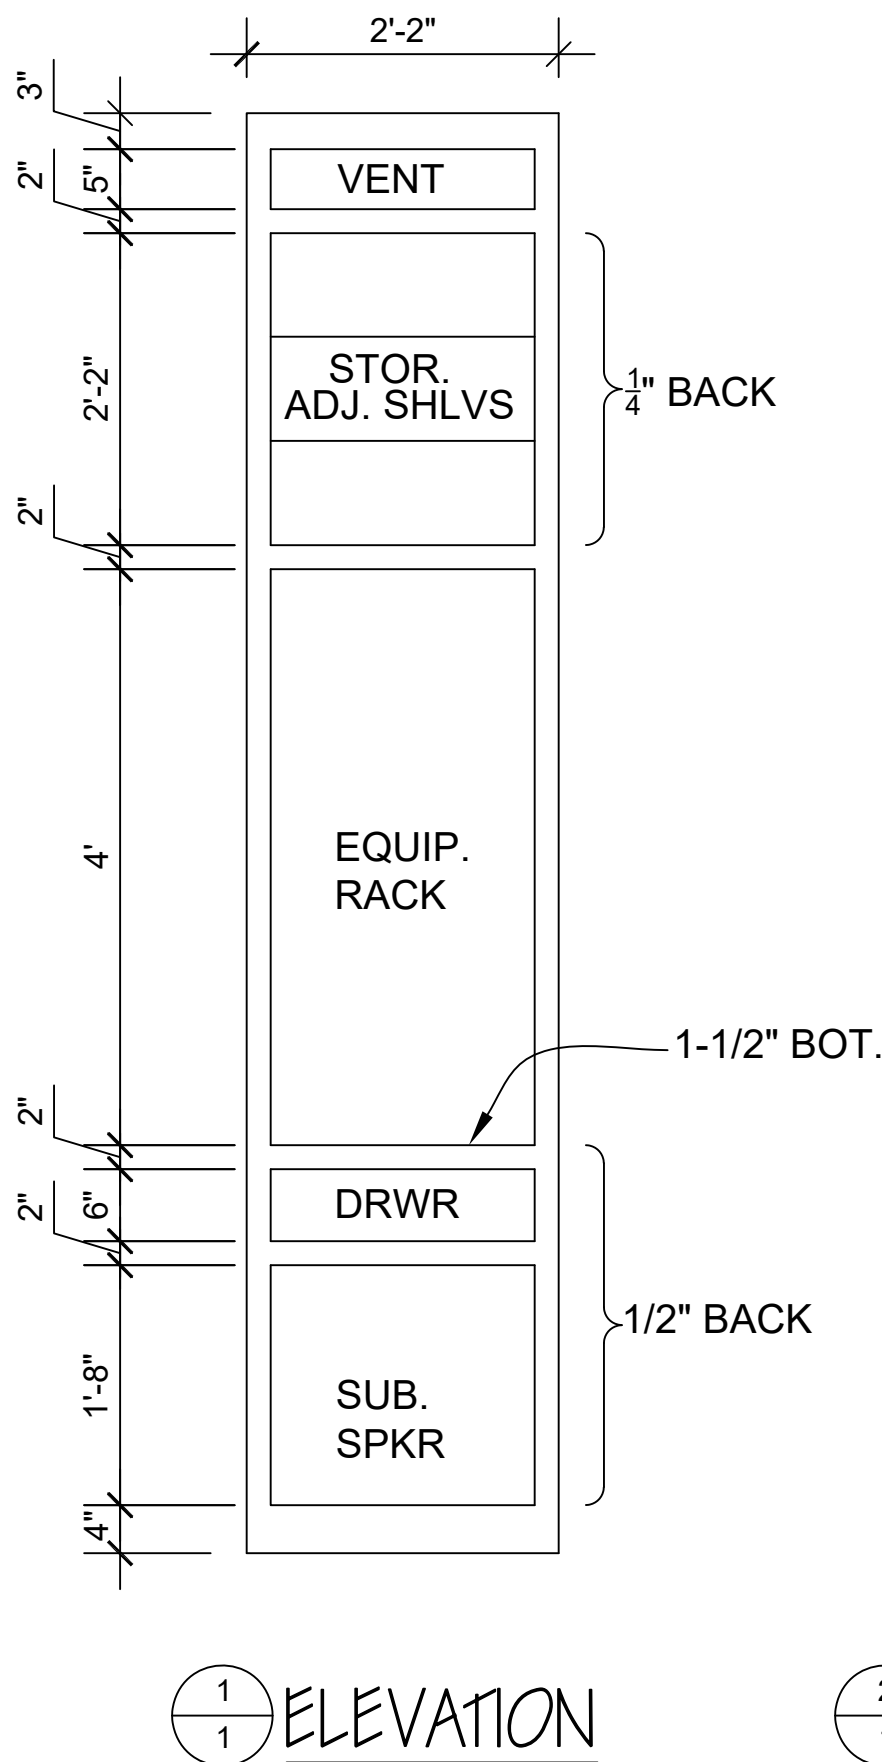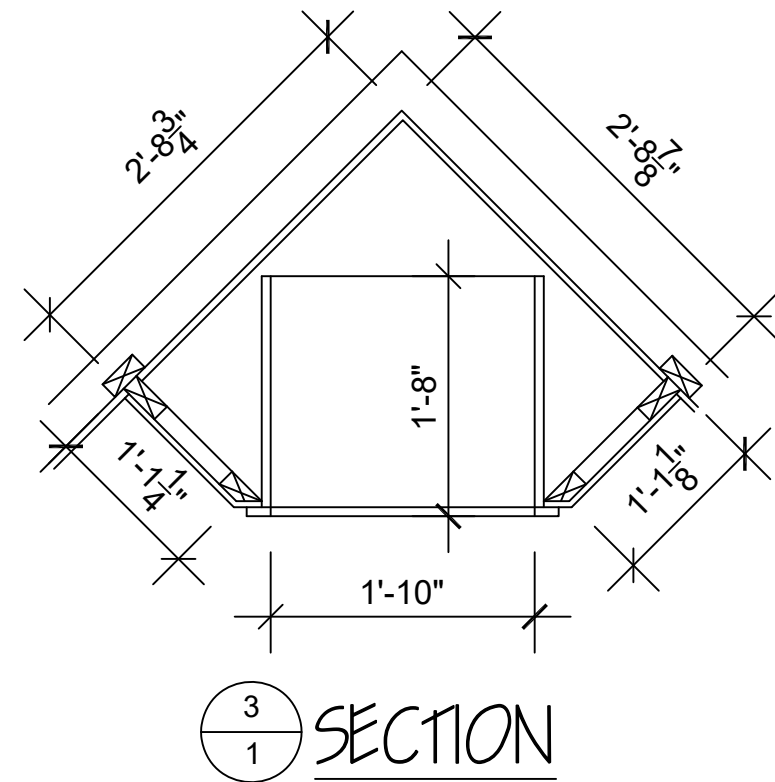

MATERIAL: CLEAR ALDER
Scale 3/4" = 1'-0"


THIS DRAWING AND ALL INFORMATION THEREON IS THE PROPRIETARY PROPERTY OF TREND BUILDERS AND MUST NOT BE MADE PUBLIC OR COPIED. THIS DRAWING IS LOANED SUBJECT TO RETURN ON DEMAND AND IS NOT TO BE USED, DIRECTLY OR INDIRECTLY, IN ANY WAY DETRIMENTAL TO THE INTEREST OF TREND BUILDERS.		REF. NO. DATE DESCRIPTION	
PROJECT: VIDIO CABINET		4/00/00/00	
DRAWING: ELEV. /SECTION		3/00/00/00	
CUSTOMER:		2/00/00/00	
DATE: 3/13/12		1/00/00/00	
SHEET: 1 OF 1		1/00/00/00	

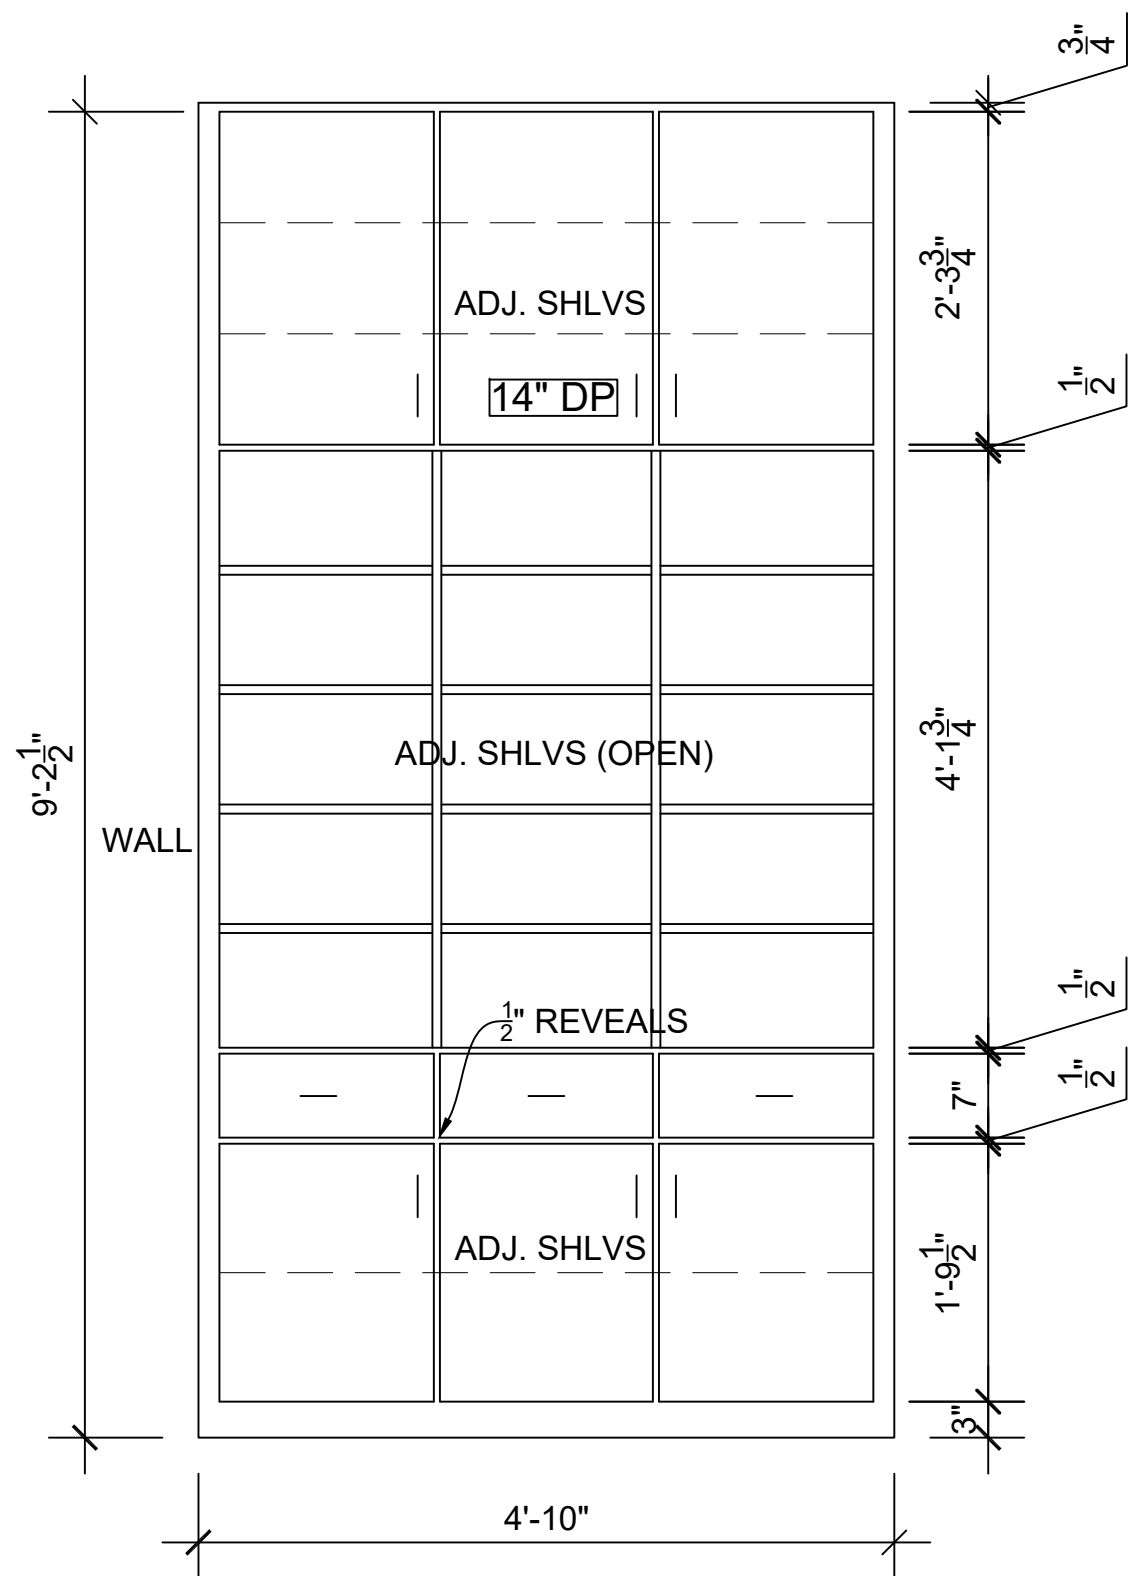


1
1 ELEVATION

Scale 3/4" = 1'-0"

MATERIAL: PAINT GRADE PLYWOOD
DOORS TO MATCH AUDIO CABINET

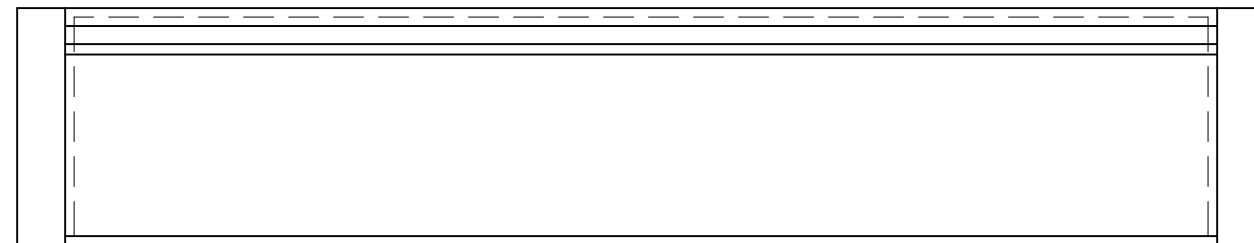


PLAN

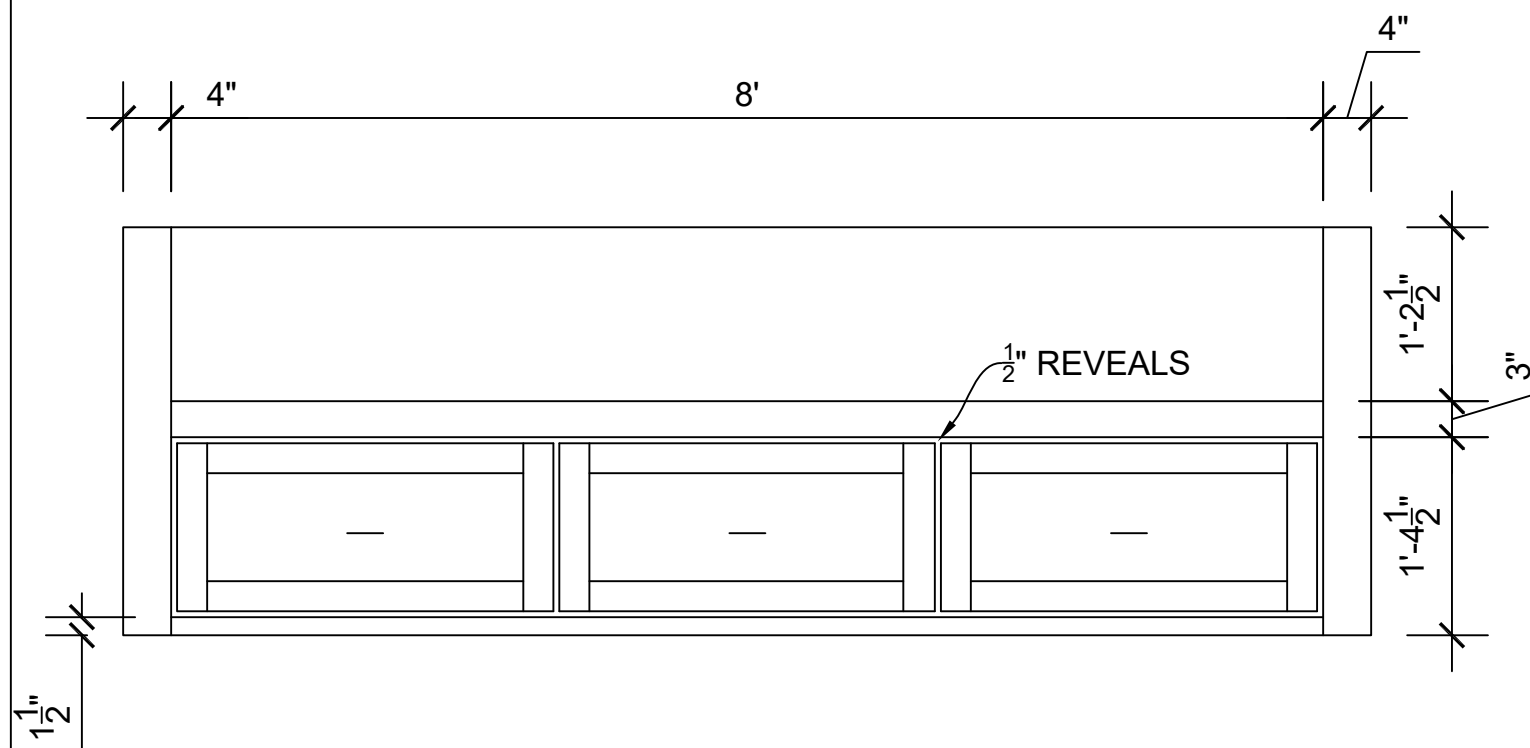

ELEVATION

2
1 BENCH

Scale 3/4" = 1'-0"

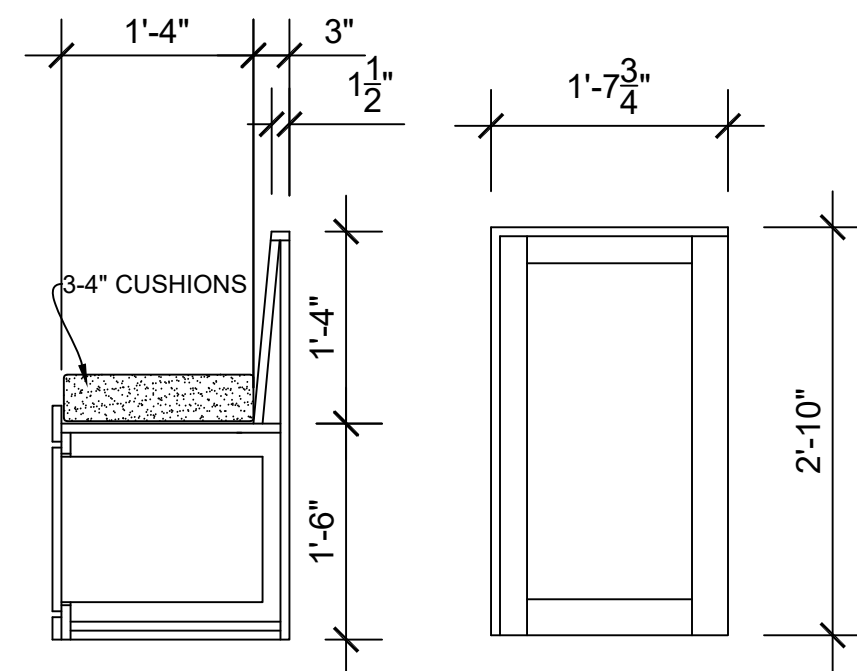

SECTION

END VIEW


MATERIAL: PAINT GRADE PLYWOOD
DOORS TO MATCH AUDIO CABINET
O.S CORNERS TO BE 3/8" COVE
SELF CLOSING DRAWERS

THIS DRAWING AND ALL INFORMATION THEREON IS THE PROPRIETARY PROPERTY OF TREND BUILDERS AND MUST NOT BE MADE PUBLIC OR COPIED. THIS DRAWING IS LOANED SUBJECT TO RETURN ON DEMAND AND IS NOT TO BE USED, DIRECTLY OR INDIRECTLY, IN ANY WAY DETRIMENTAL TO THE INTEREST OF TREND BUILDERS.

REV	DATE	DESCRIPTION
1	00/00/00	
2	00/00/00	
3	00/00/00	
4	00/00/00	

PROJECT:	STORAGE CABINET
DRAWING:	BENCH SEAT
ELEV. /SECTION	

CUSTOMER:

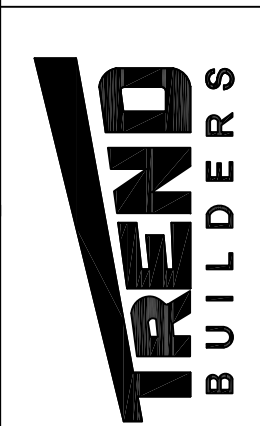

DATE:
5/31/12
SHEET:
1 OF 1