


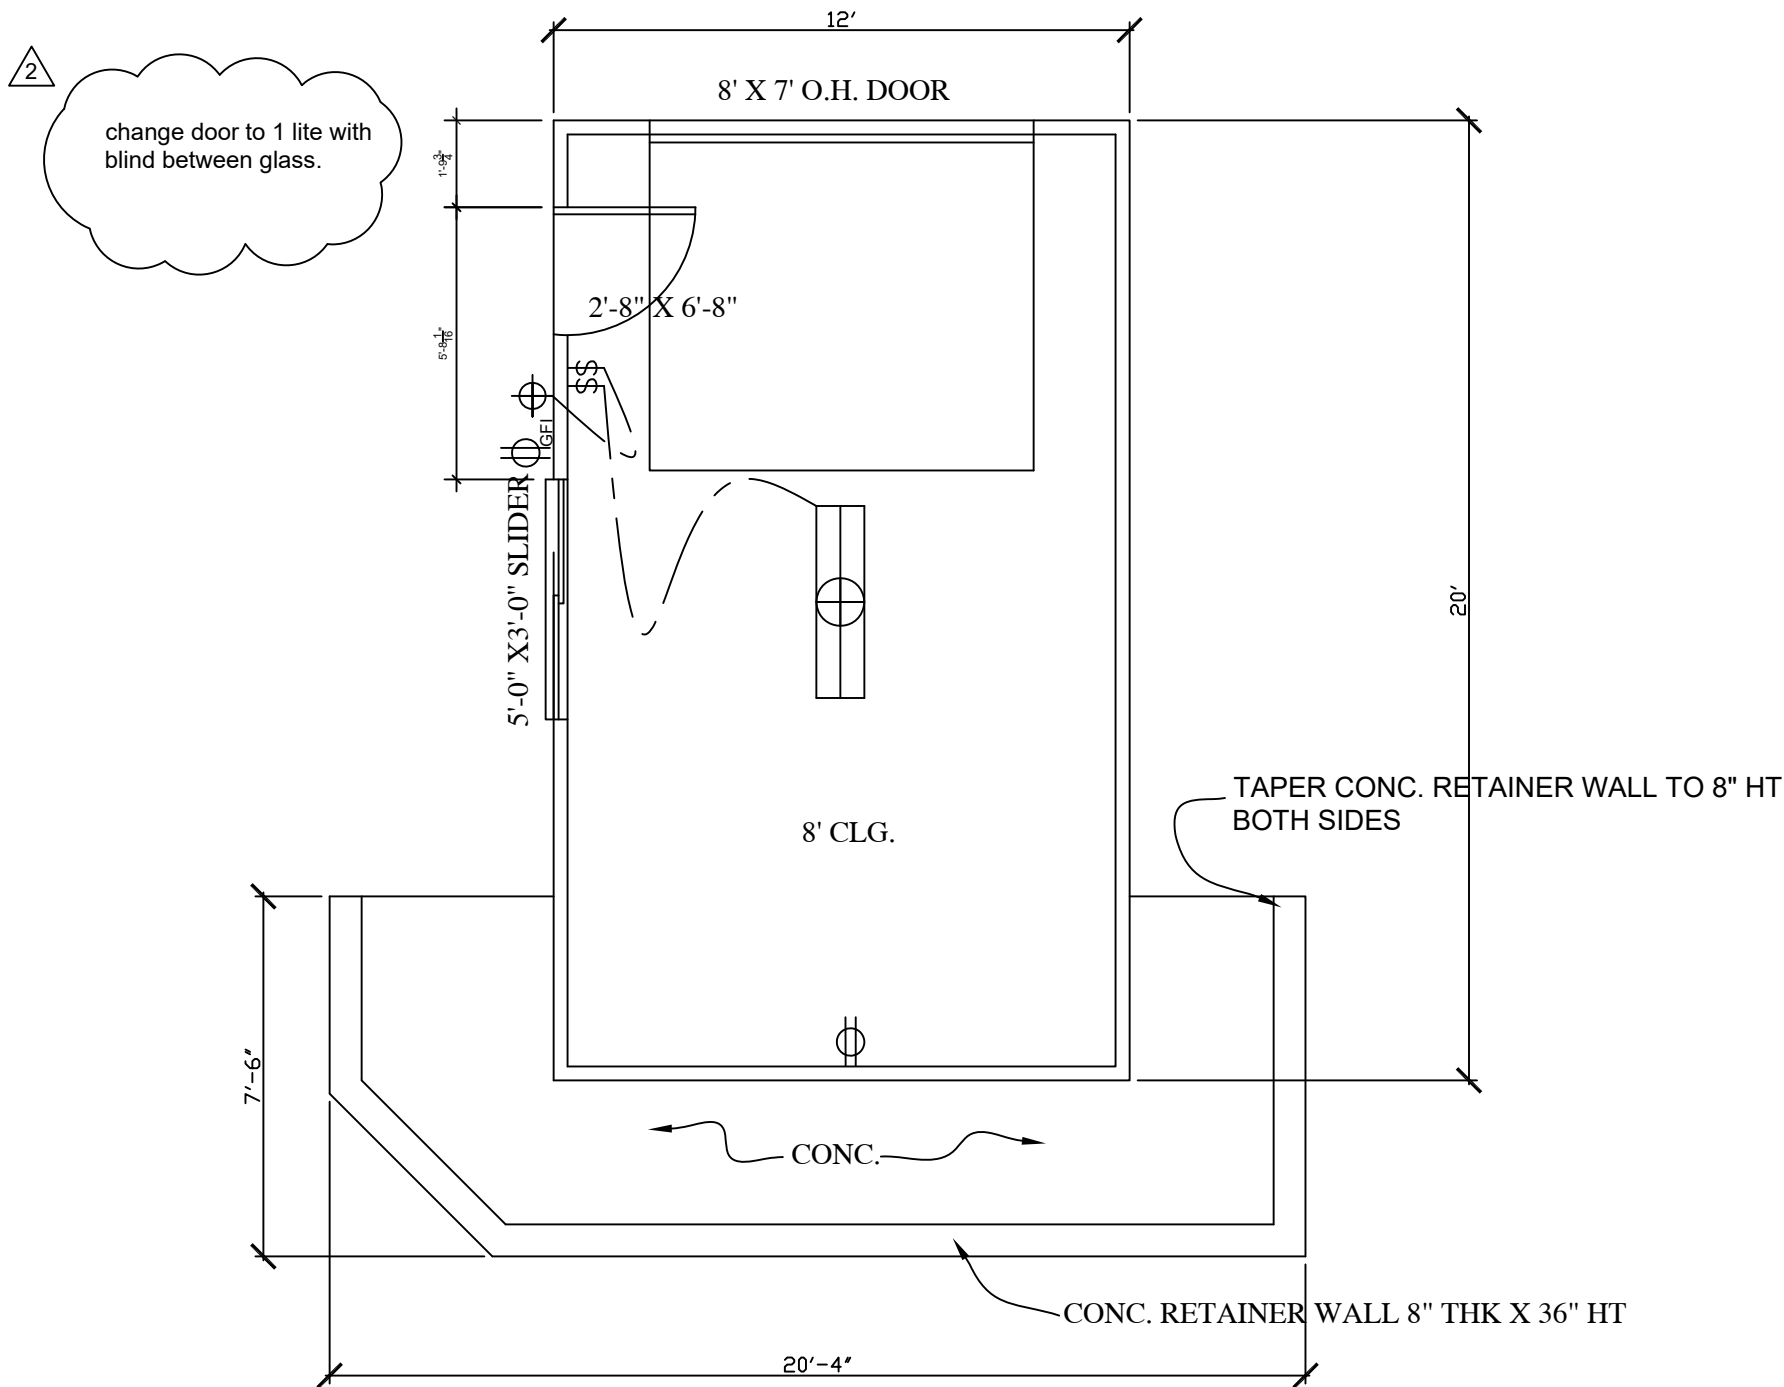


1  
3

STORAGE BLDG. FLOOR PLAN


SCALE: 1/4" = 1' - 0"

NOTES:

EXTERIOR WALLS TO BE STUCCO  
ROOF TO BE COMP. 3-TAB 5/12  
INTERIOR WALLS & CLG TO BE TEXTURED DRYWALL

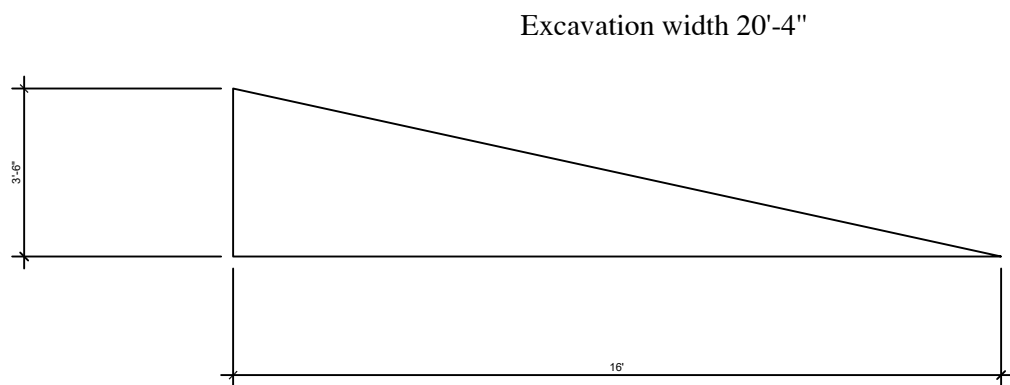


Excavation 20'-4" x 3'-6" x 16'-0" = 569.33 cu. ft  
2

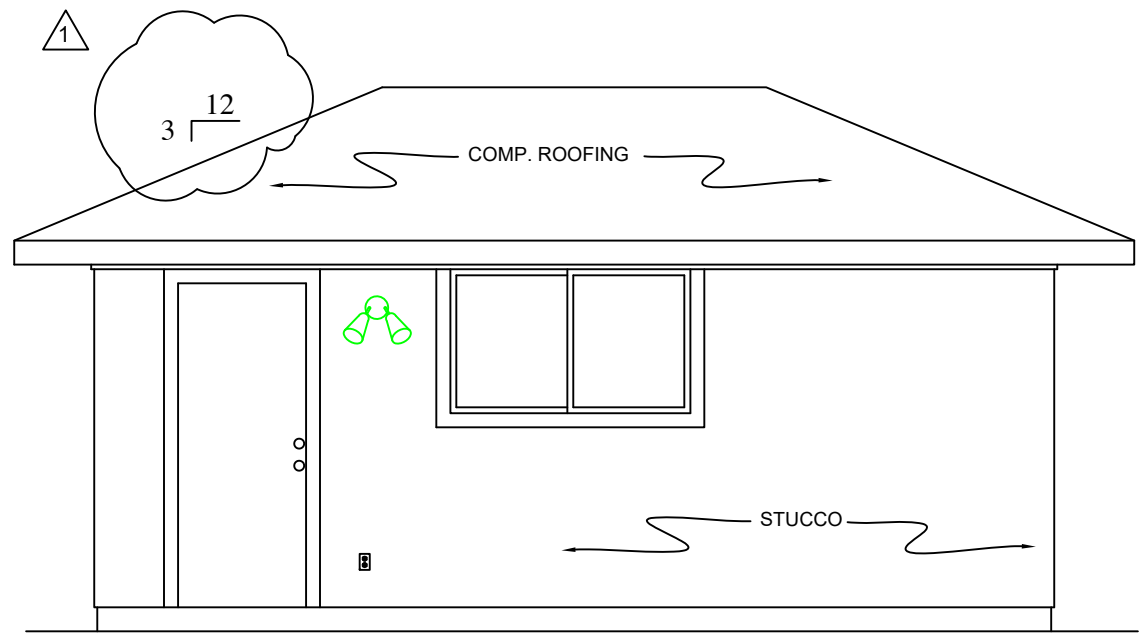

2  
3

ELEVATION

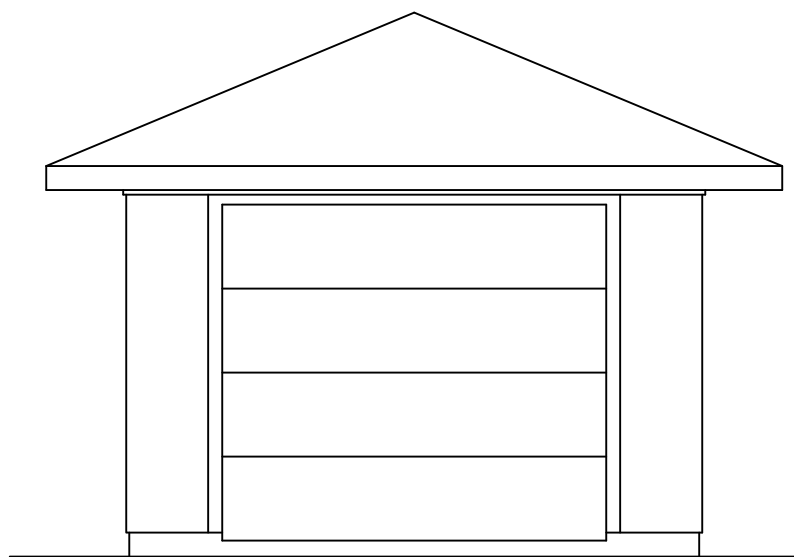


ELEVATION

THIS DRAWING AND ALL  
CONTENTS ARE THE  
PROPERTY OF TREND  
BUILDERS AND MUST NOT BE  
MADE PUBLIC OR COPIED. THIS DRAWING  
IS LOANED SUBJECT TO RETURN ON  
DEMAND AND IS NOT TO BE USED  
DIRECTLY OR INDIRECTLY IN ANY  
WAY DETRIMENTAL TO THE INTEREST  
OF TREND BUILDERS.

| REVISIONS | No. | Date     | Description                                |
|-----------|-----|----------|--------------------------------------------|
| 1         | 4   |          |                                            |
| 2         | 5   |          |                                            |
| 3         | 6   | 05-27-08 | Move door to opposite end, move electrical |
| 4         | 7   | 5-27-08  | change pitch from 5 / 12 to 3 / 12         |


|          |                  |
|----------|------------------|
| PROJECT: | 2008 Renovations |
| DRAWING: | Garage Plan      |

CUSTOMER:

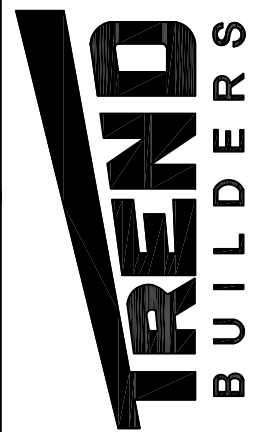

DATE:  
3-1-08  
SHEET:  
1 OF 3

# Shelving Plan

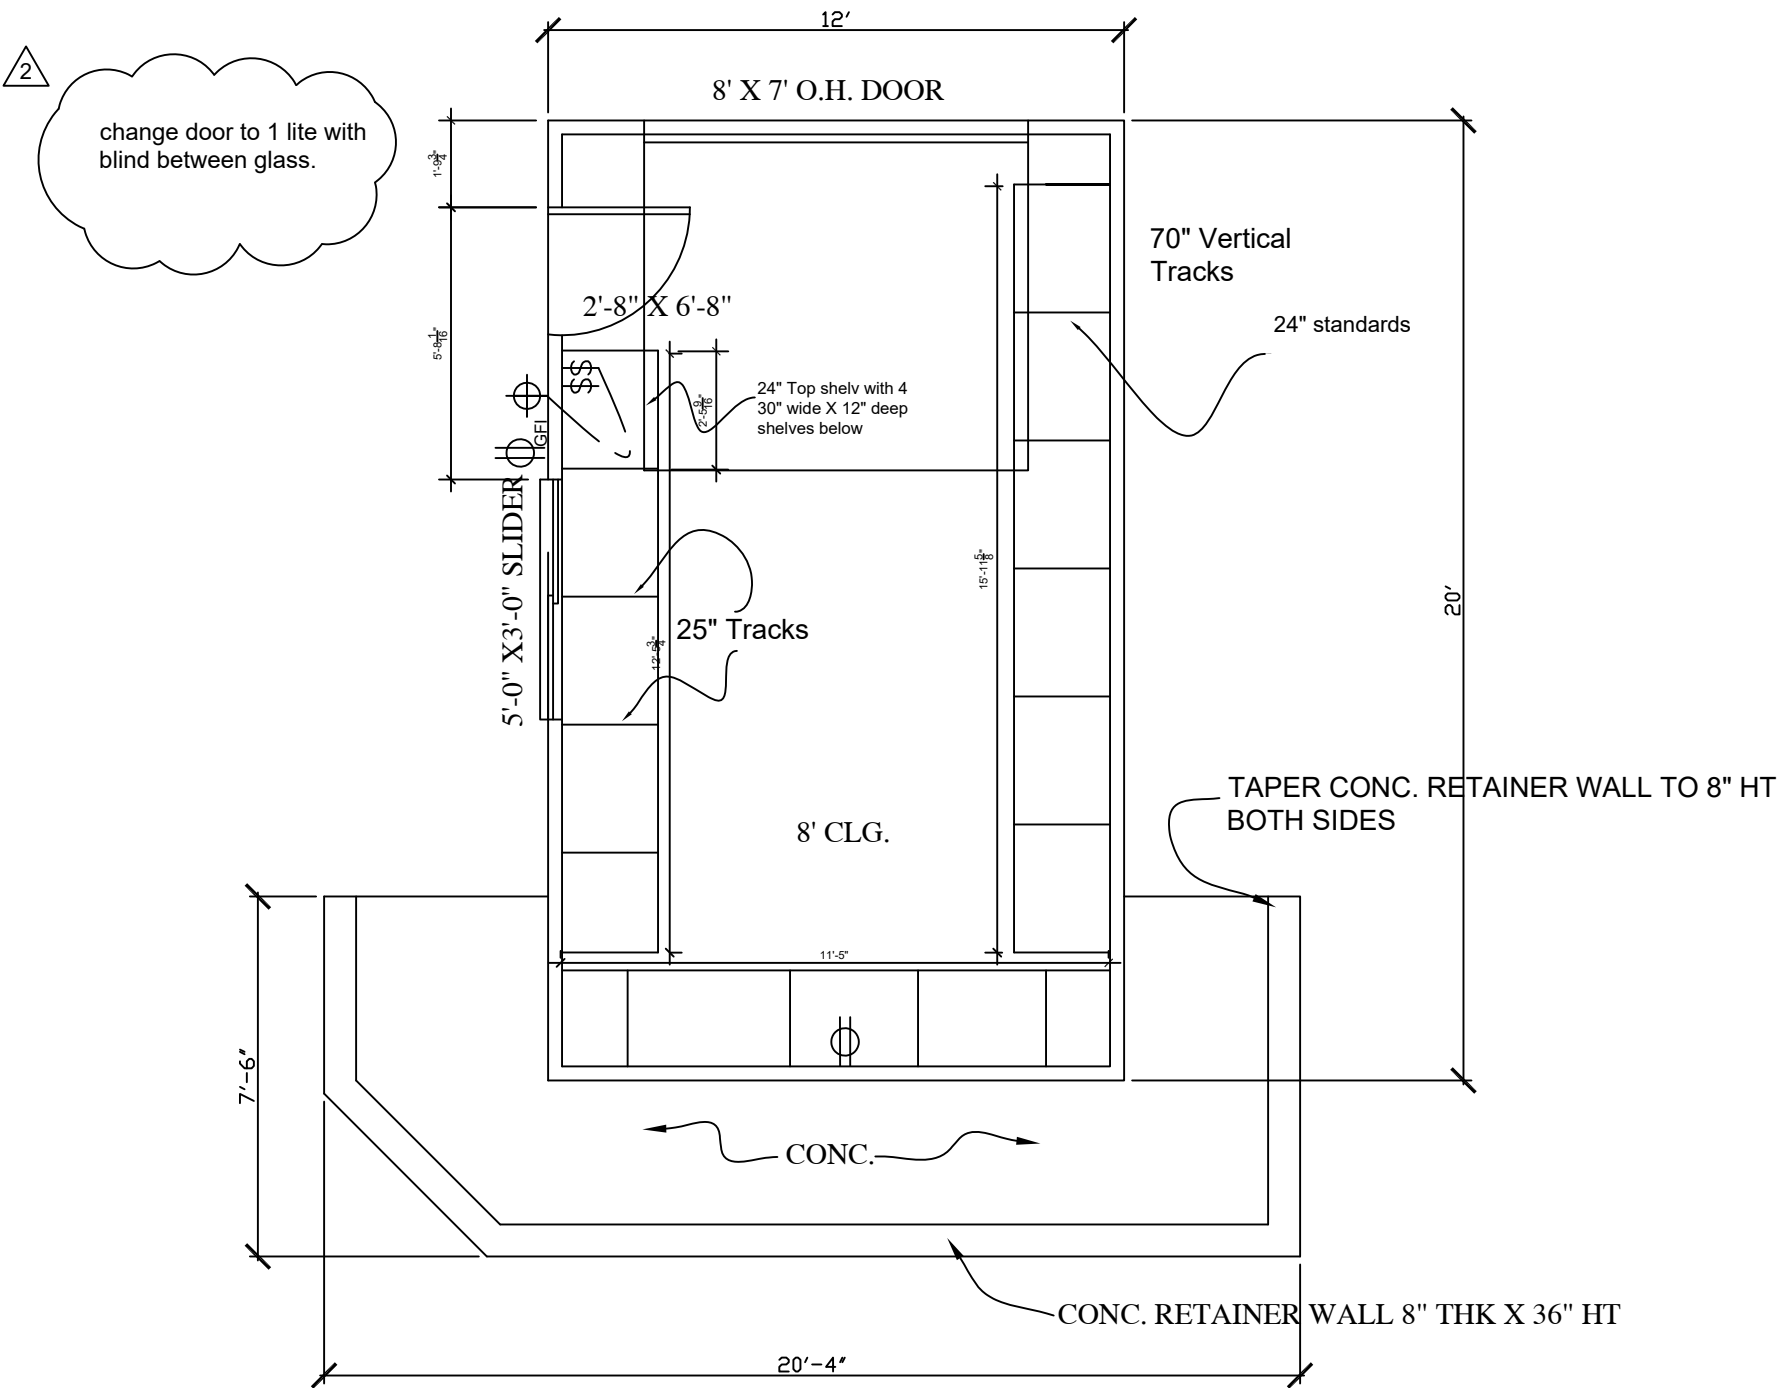

1  
3

## STORAGE BLDG. FLOOR PLAN

SCALE : 1 / 4" = 1' - 0"

### NOTES :

EXTERIOR WALLS TO BE STUCCO  
ROOF TO BE COMP. 3-TAB 5/12  
INTERIOR WALLS & CLG TO BE TEXTURED DRYWALL

THIS DRAWING AND ALL INFORMATION HEREON ARE THE PROPERTY OF TREND BUILDERS AND MUST NOT BE MADE PUBLIC OR COPIED. THIS DRAWING IS LOANED SUBJECT TO RETURN ON DEMAND AND IS NOT TO BE USED DIRECTLY OR INDIRECTLY IN ANY WAY DETRIMENTAL TO THE INTEREST OF TREND BUILDERS.

REVISIONS  
No. 4  
Date 05-27-08  
Description Move door to opposite end, move electrical change pitch from 5 / 12 to 3 / 12


PROJECT: 2008 Renovations

DRAWING: Garage Plan

CUSTOMER:

DATE: 3-1-08

SHEET: 2 OF 3

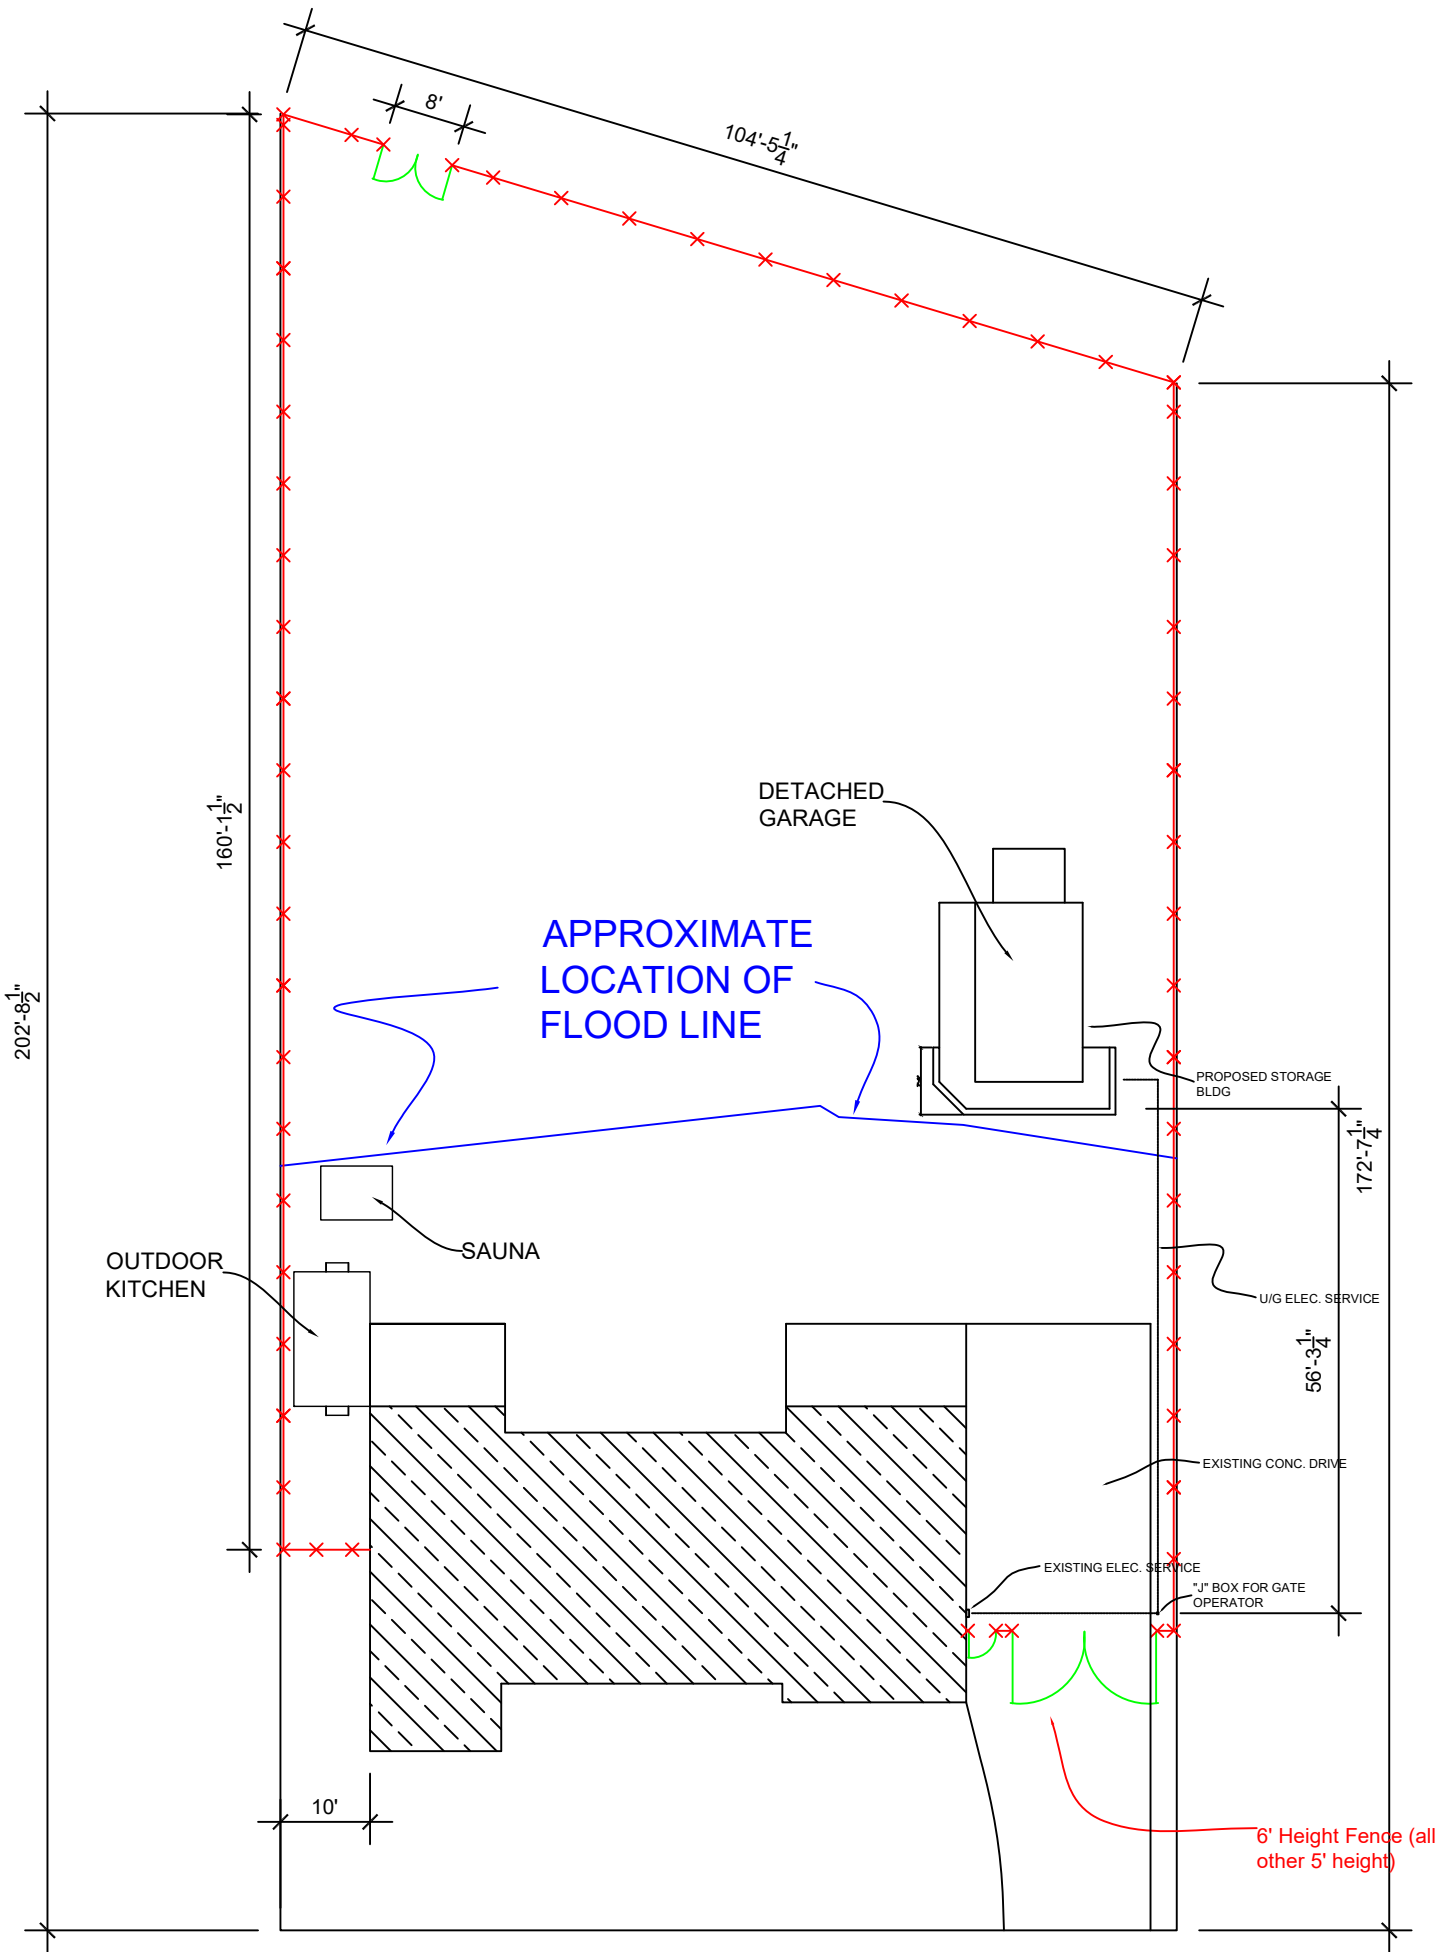

Scale 13/16" = 20'-0"

|                                     |  |           |                          |                                                                                   |   |
|-------------------------------------|--|-----------|--------------------------|-----------------------------------------------------------------------------------|---|
| DATE:<br>1/4/08<br>SHEET:<br>1 OF 1 |  | CUSTOMER: | PROJECT:<br>Garage/Fence | REVISIONS<br>No. Date Description<br>00/00/00<br>00/00/00<br>00/00/00<br>00/00/00 | THIS DRAWING AND ALL INFORMATION THERON IS THE PROPRIETARY PROPERTY OF TREND BUILDERS AND MUST NOT BE MADE PUBLIC OR COPIED. THIS DRAWING IS LOANED SUBJECT TO RETURN ON DEMAND AND IS NOT TO BE USED, DIRECTLY OR INDIRECTLY, IN ANY WAY DETRIMENTAL TO THE INTEREST OF TREND BUILDERS. |
|                                     |  |           | DRAWING:<br>Plot Plan    |                                                                                   |   |