


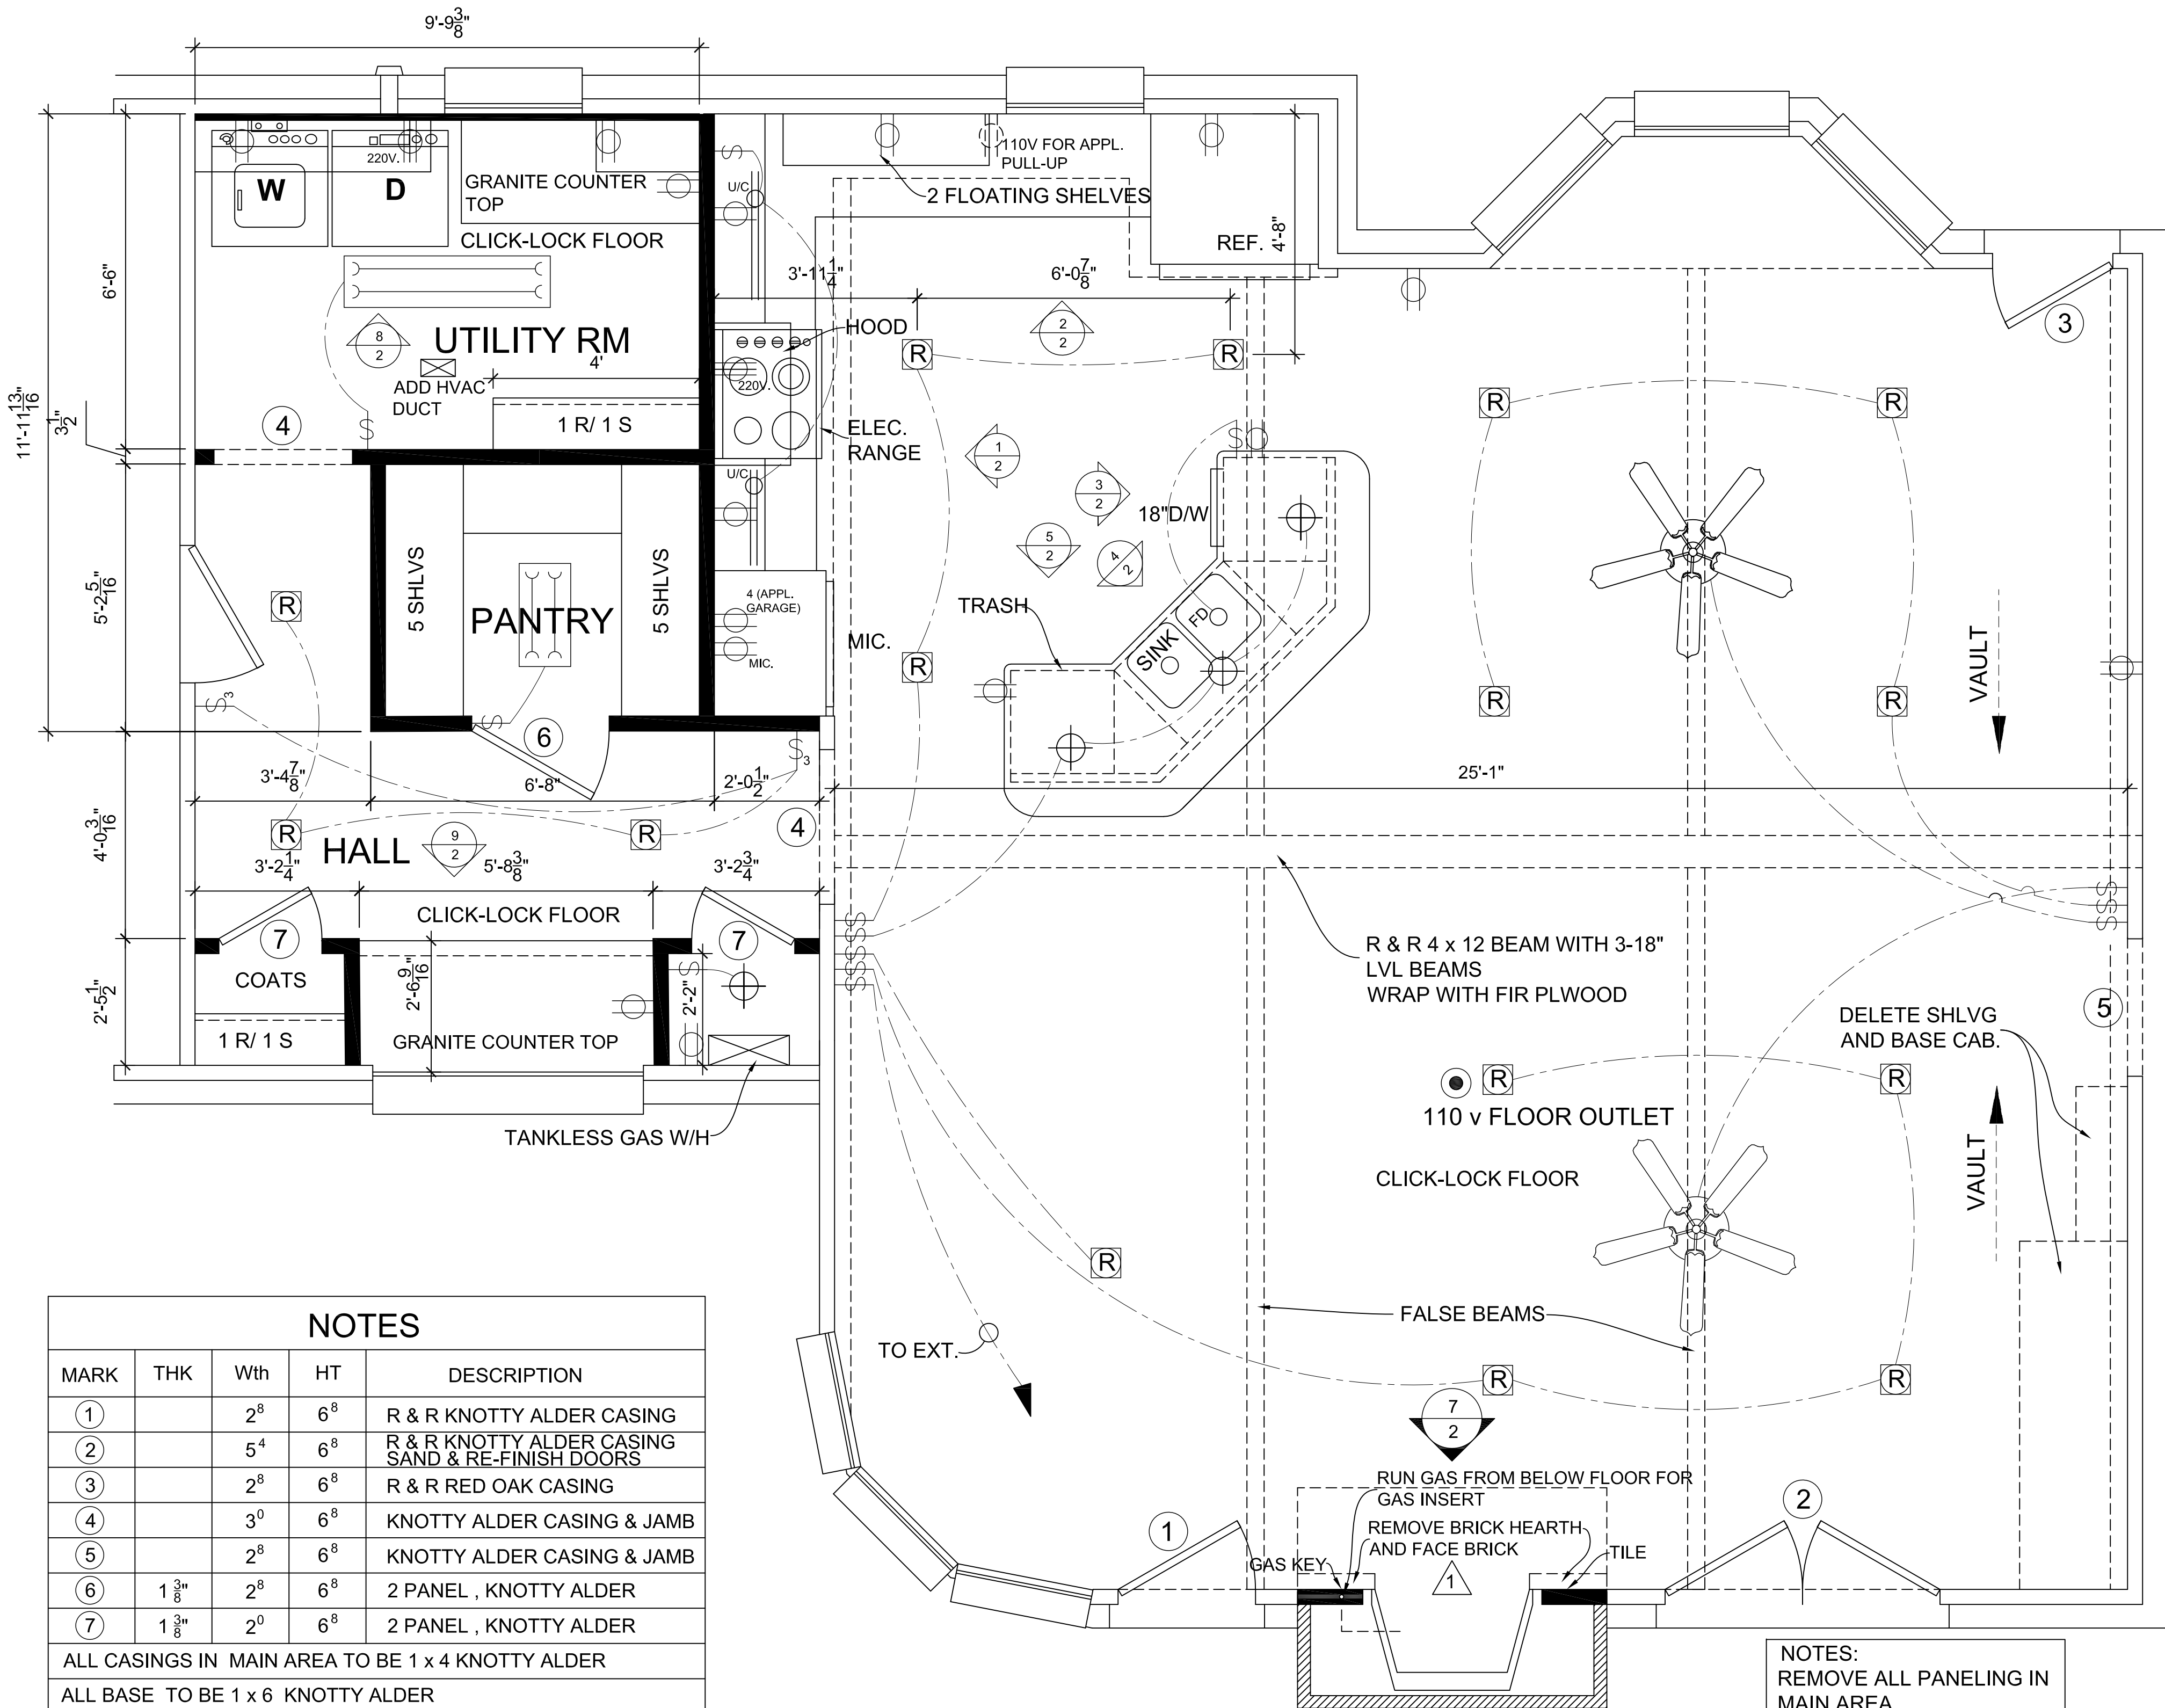

NOTES				
MARK	THK	Wth	HT	DESCRIPTION
①		2 ⁸	6 ⁸	R & R KNOTTY ALDER CASING
②		5 ⁴	6 ⁸	R & R KNOTTY ALDER CASING SAND & RE-FINISH DOORS
③		2 ⁸	6 ⁸	R & R RED OAK CASING
④		3 ⁰	6 ⁸	KNOTTY ALDER CASING & JAMB
⑤		2 ⁸	6 ⁸	KNOTTY ALDER CASING & JAMB
⑥	1 3/8"	2 ⁸	6 ⁸	2 PANEL , KNOTTY ALDER
⑦	1 3/8"	2 ⁰	6 ⁸	2 PANEL , KNOTTY ALDER
ALL CASINGS IN MAIN AREA TO BE 1 x 4 KNOTTY ALDER				
ALL BASE TO BE 1 x 6 KNOTTY ALDER				

1
1
PROPOSED FLOOR PLAN
Scale 1/2" = 1'-0"

NOTES:
REMOVE ALL PANELING IN
MAIN AREA.
ENERGY SEAL & INSULATE
WALLS WITH R-15 BATTS
INSTALL 1/2" DRYWALL
TAPE BED & TEXTURE

Plan #

RC-221

THIS DRAWING AND ALL
INFORMATION THEREON IS THE
PROPRIETARY PROPERTY OF TREND
BUILDERS, INC. AND MUST NOT BE MADE
PUBLIC OR COPIED. THIS DRAWING
IS LOANED SUBJECT TO RETURN ON
DEMAND AND IS NOT TO BE USED
DIRECTLY OR INDIRECTLY IN ANY
WAY DETRIMENTAL TO THE INTEREST
OF TREND BUILDERS.

REVISIONS	No.	Date	Description
4	4	00/00/00	
3	3	00/00/00	
2	2	00/00/00	
1	1	00/00/00	UTILITY ROOM AND FIREPLACE


PROJECT:
KITCHEN RENOV.

DRAWING:
FLOOR PLAN

CUSTOMER:
KIM McDANIEL




DATE:
2/21/2025
SHEET:
1 OF 2

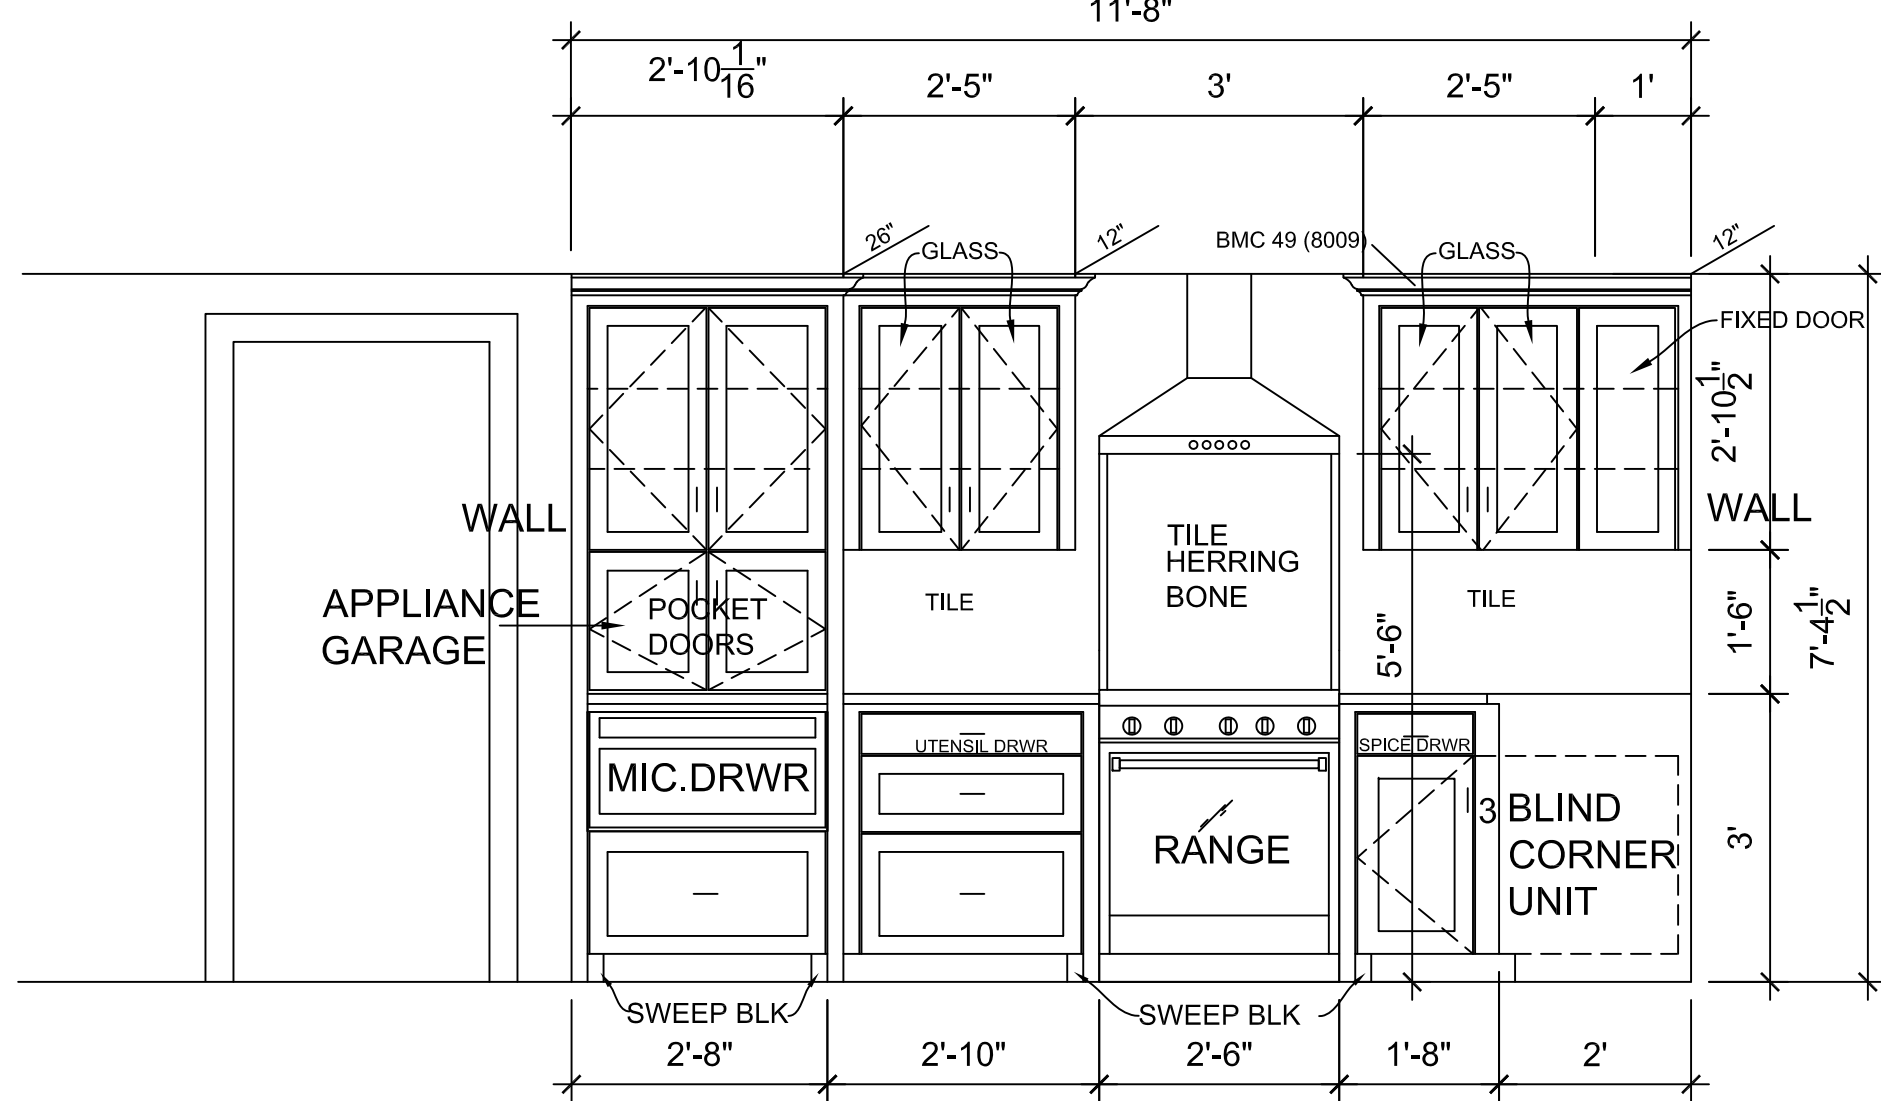


1
2 ELEVATION
Scale 1/2" = 1'-0"


TILE:
SPLASH : 36 S.F.
ISLAND FRONT : 32 S.F.

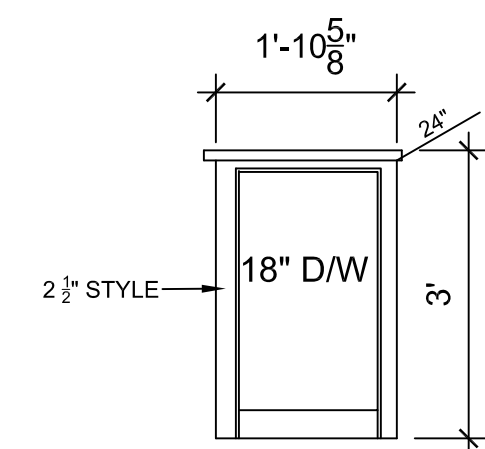

3
2 ELEVATION
Scale 1/2" = 1'-0"

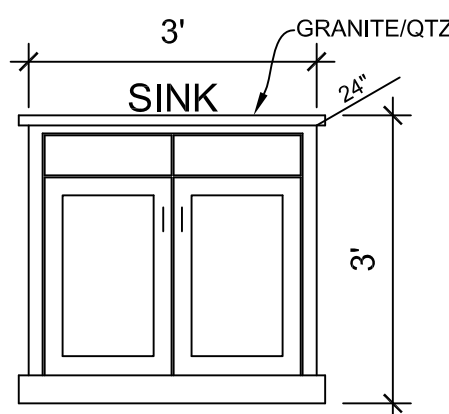


4
2 ELEVATION
Scale 1/2" = 1'-0"

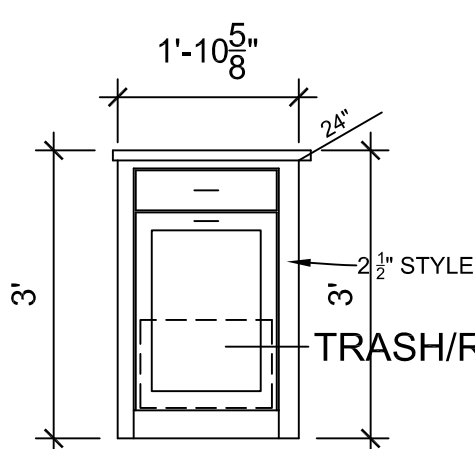


5
2 ELEVATION
Scale 1/2" = 1'-0"

CABINET SPECS.
MATERIAL : KNOTTY ALDER
DOORS : SHAKER IN-SET
ADJ. SHLVs ON UPPERS


120 L/F 3/4" x 3 1/2" KNOTTY ALDER
130 L/F 3/4" x 5 1/2" KNOTTY ALDER
2 - 1 1/2" x 12" x 4" KNOTTY ALDER SHELVES

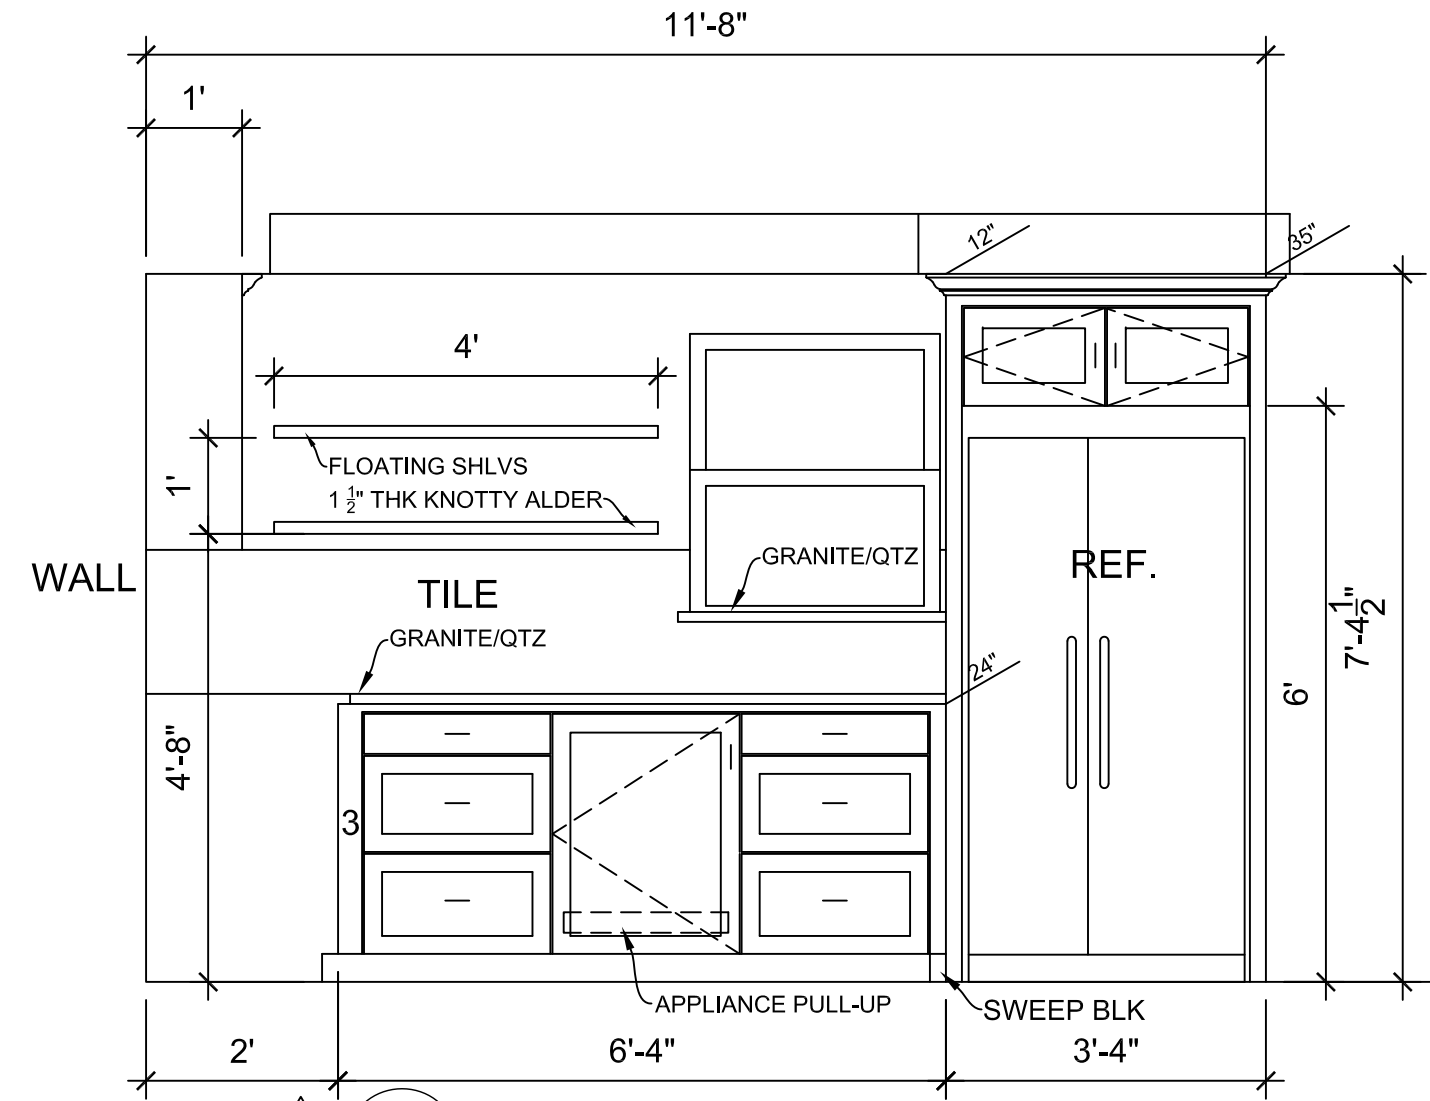

2
2 ELEVATION
Scale 1/2" = 1'-0"

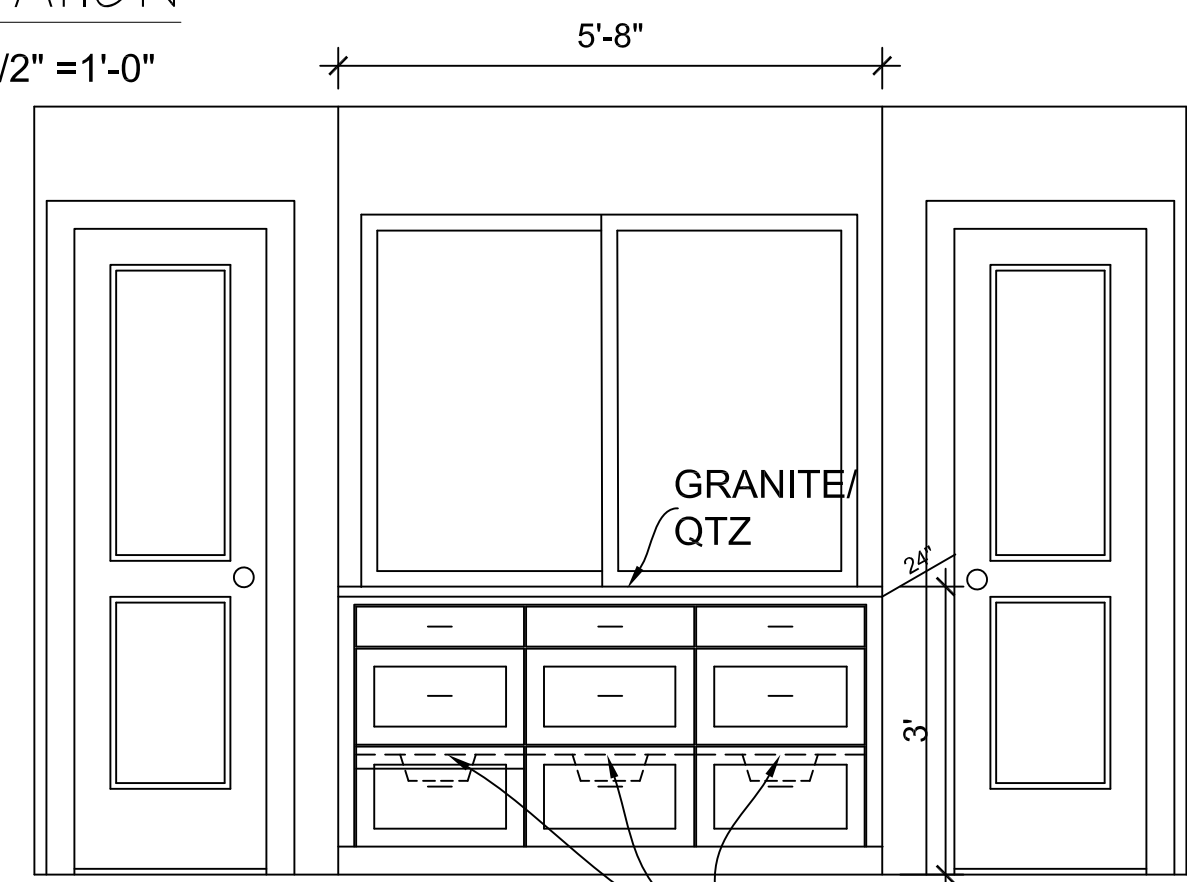


9
3 ELEVATION
Scale 1/2" = 1'-0"

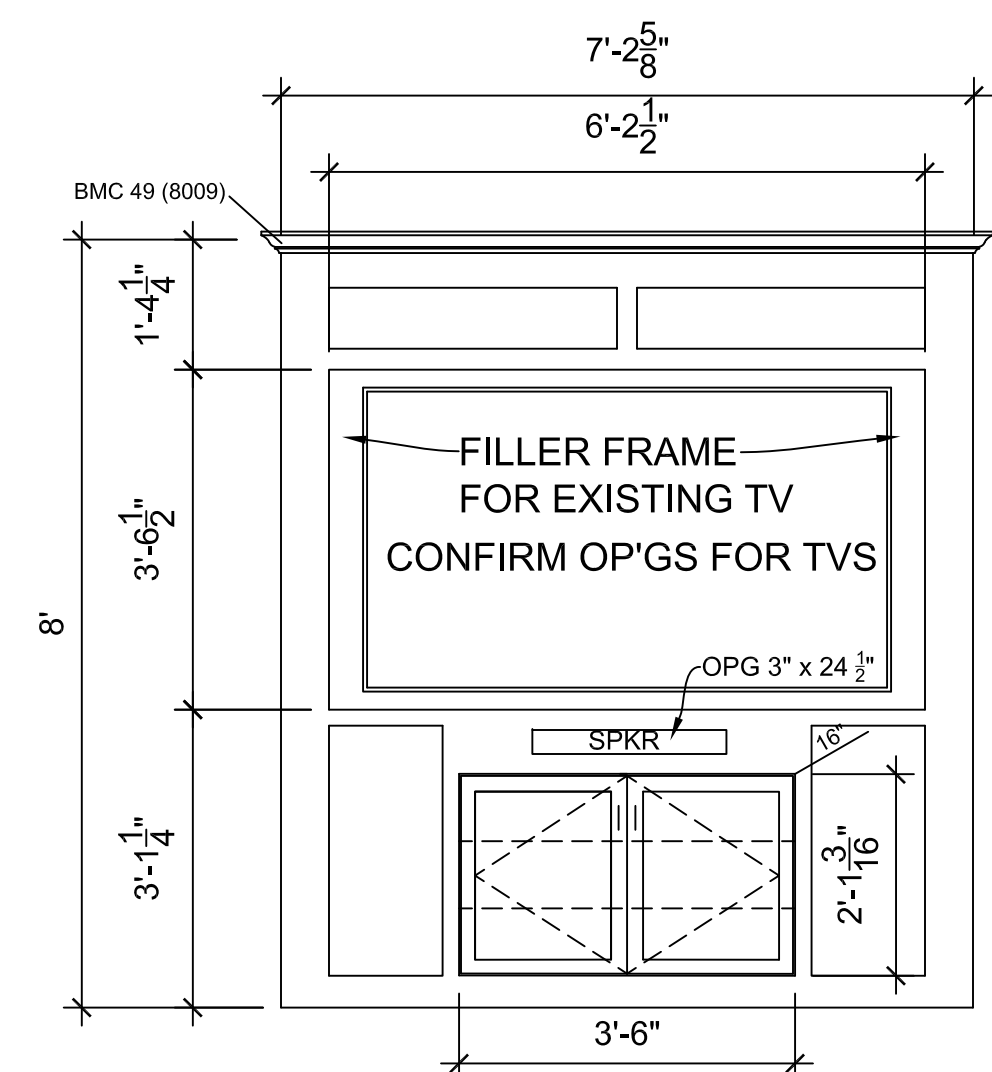


6
2 TV FACE FRAME & EQUIP. CABINET
Scale 1/2" = 1'-0"

EXISTING TV:
NEW TV:
CENTER SPKR:

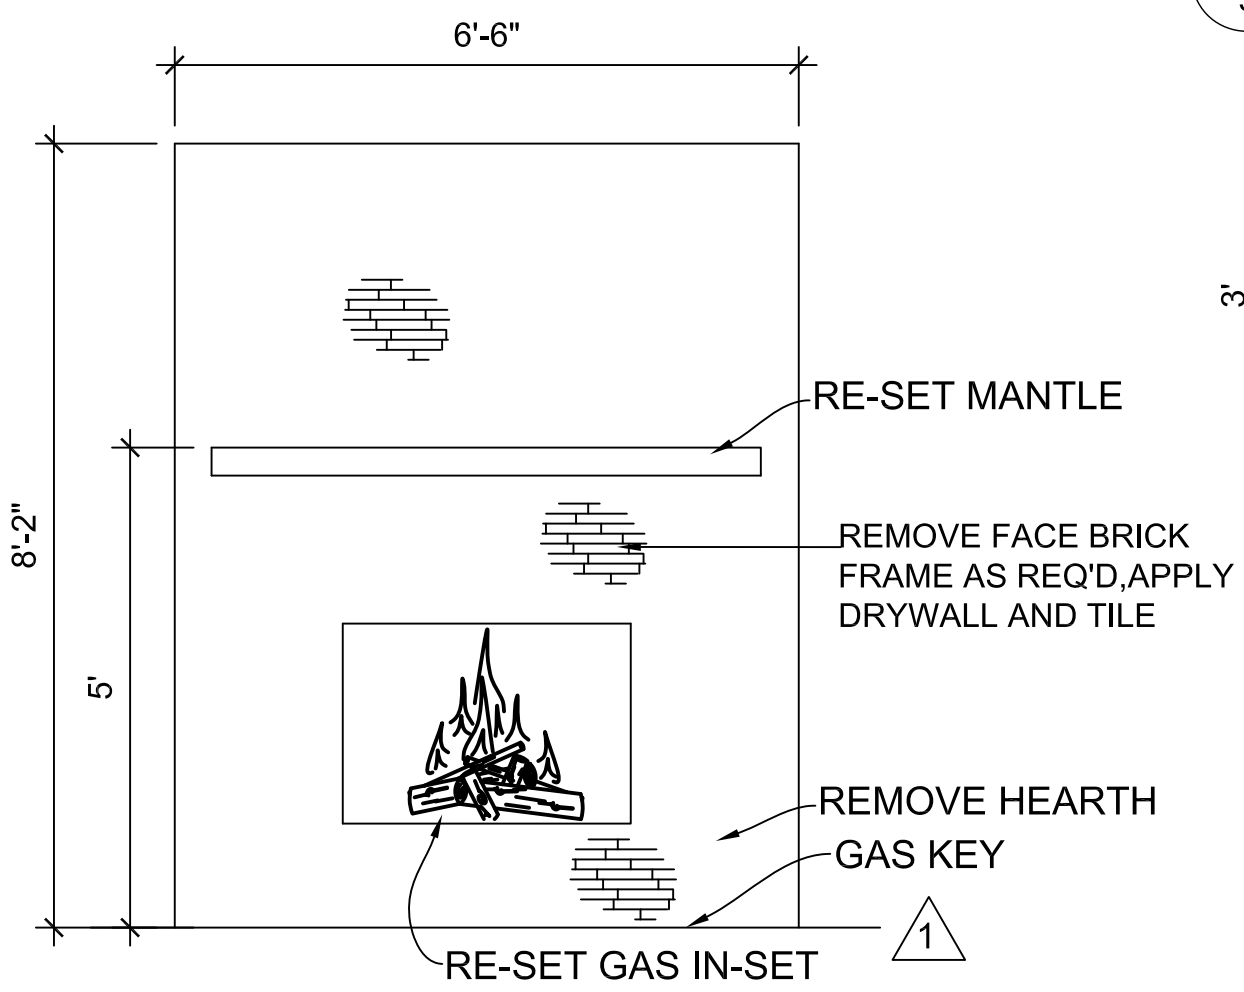

7
2 ELEVATION
Scale 1/2" = 1'-0"

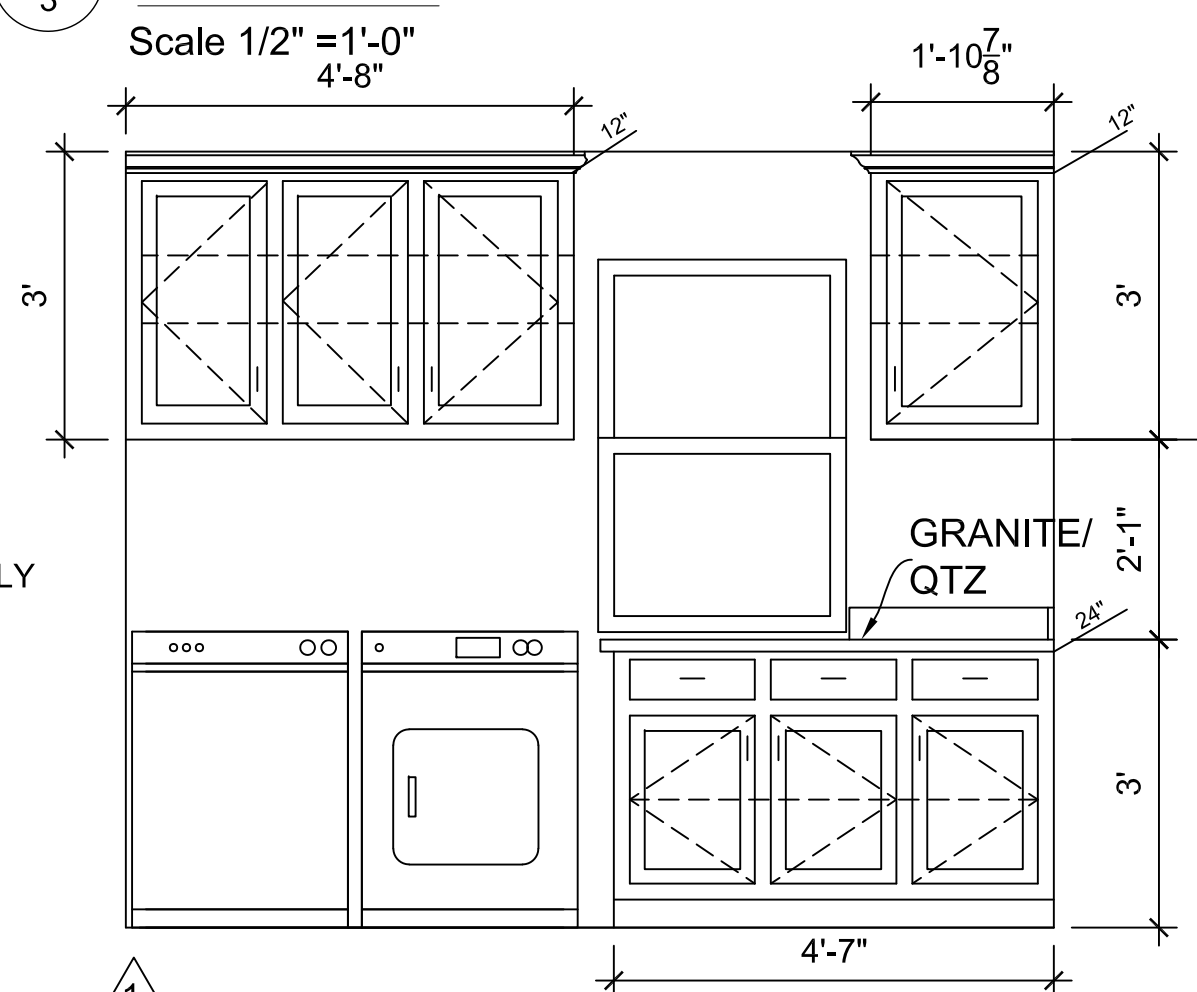

8
2 ELEVATION
Scale 1/2" = 1'-0"

Plan #

RC-221

THIS DRAWING AND ALL INFORMATION THEREON IS THE PROPRIETARY PROPERTY OF TREND BUILDERS AND MUST NOT BE MADE PUBLIC OR COPIED. THIS DRAWING IS LOANED SUBJECT TO RETURN ON DEMAND AND IS NOT TO BE USED, DIRECTLY OR INDIRECTLY, IN ANY WAY DETRIMENTAL TO THE INTEREST OF TREND BUILDERS.

PROJECT: KITCHEN RENOV.

DRAWING: ELEVATIONS

CUSTOMER: KIM McDANIEL

SECURITY SCREENS
IRVING
TREND
BUILDERS - INC.
REMODELING

DATE: 2/21/2025

SHEET: 2 OF 2