


THIS DRAWING AND ALL INFORMATION HEREON IS THE PROPERTY OF TREND BUILDERS AND MUST NOT BE MADE PUBLIC OR COPIED. THIS DRAWING IS TO BE USED ONLY FOR THE PROJECT AND IS NOT TO BE USED IN ANY WAY DETRIMENTAL TO THE INTEREST OF TREND BUILDERS.

REV	DATE	DESCRIPTION
1	00/00/00	
2	00/00/00	
3	00/00/00	
4	00/00/00	

PROJECT: S. F. Residence
DRAWING: Floor Plan

CUSTOMER: Tim Truong
2407 Shady Dale Dr
Arlington, TX

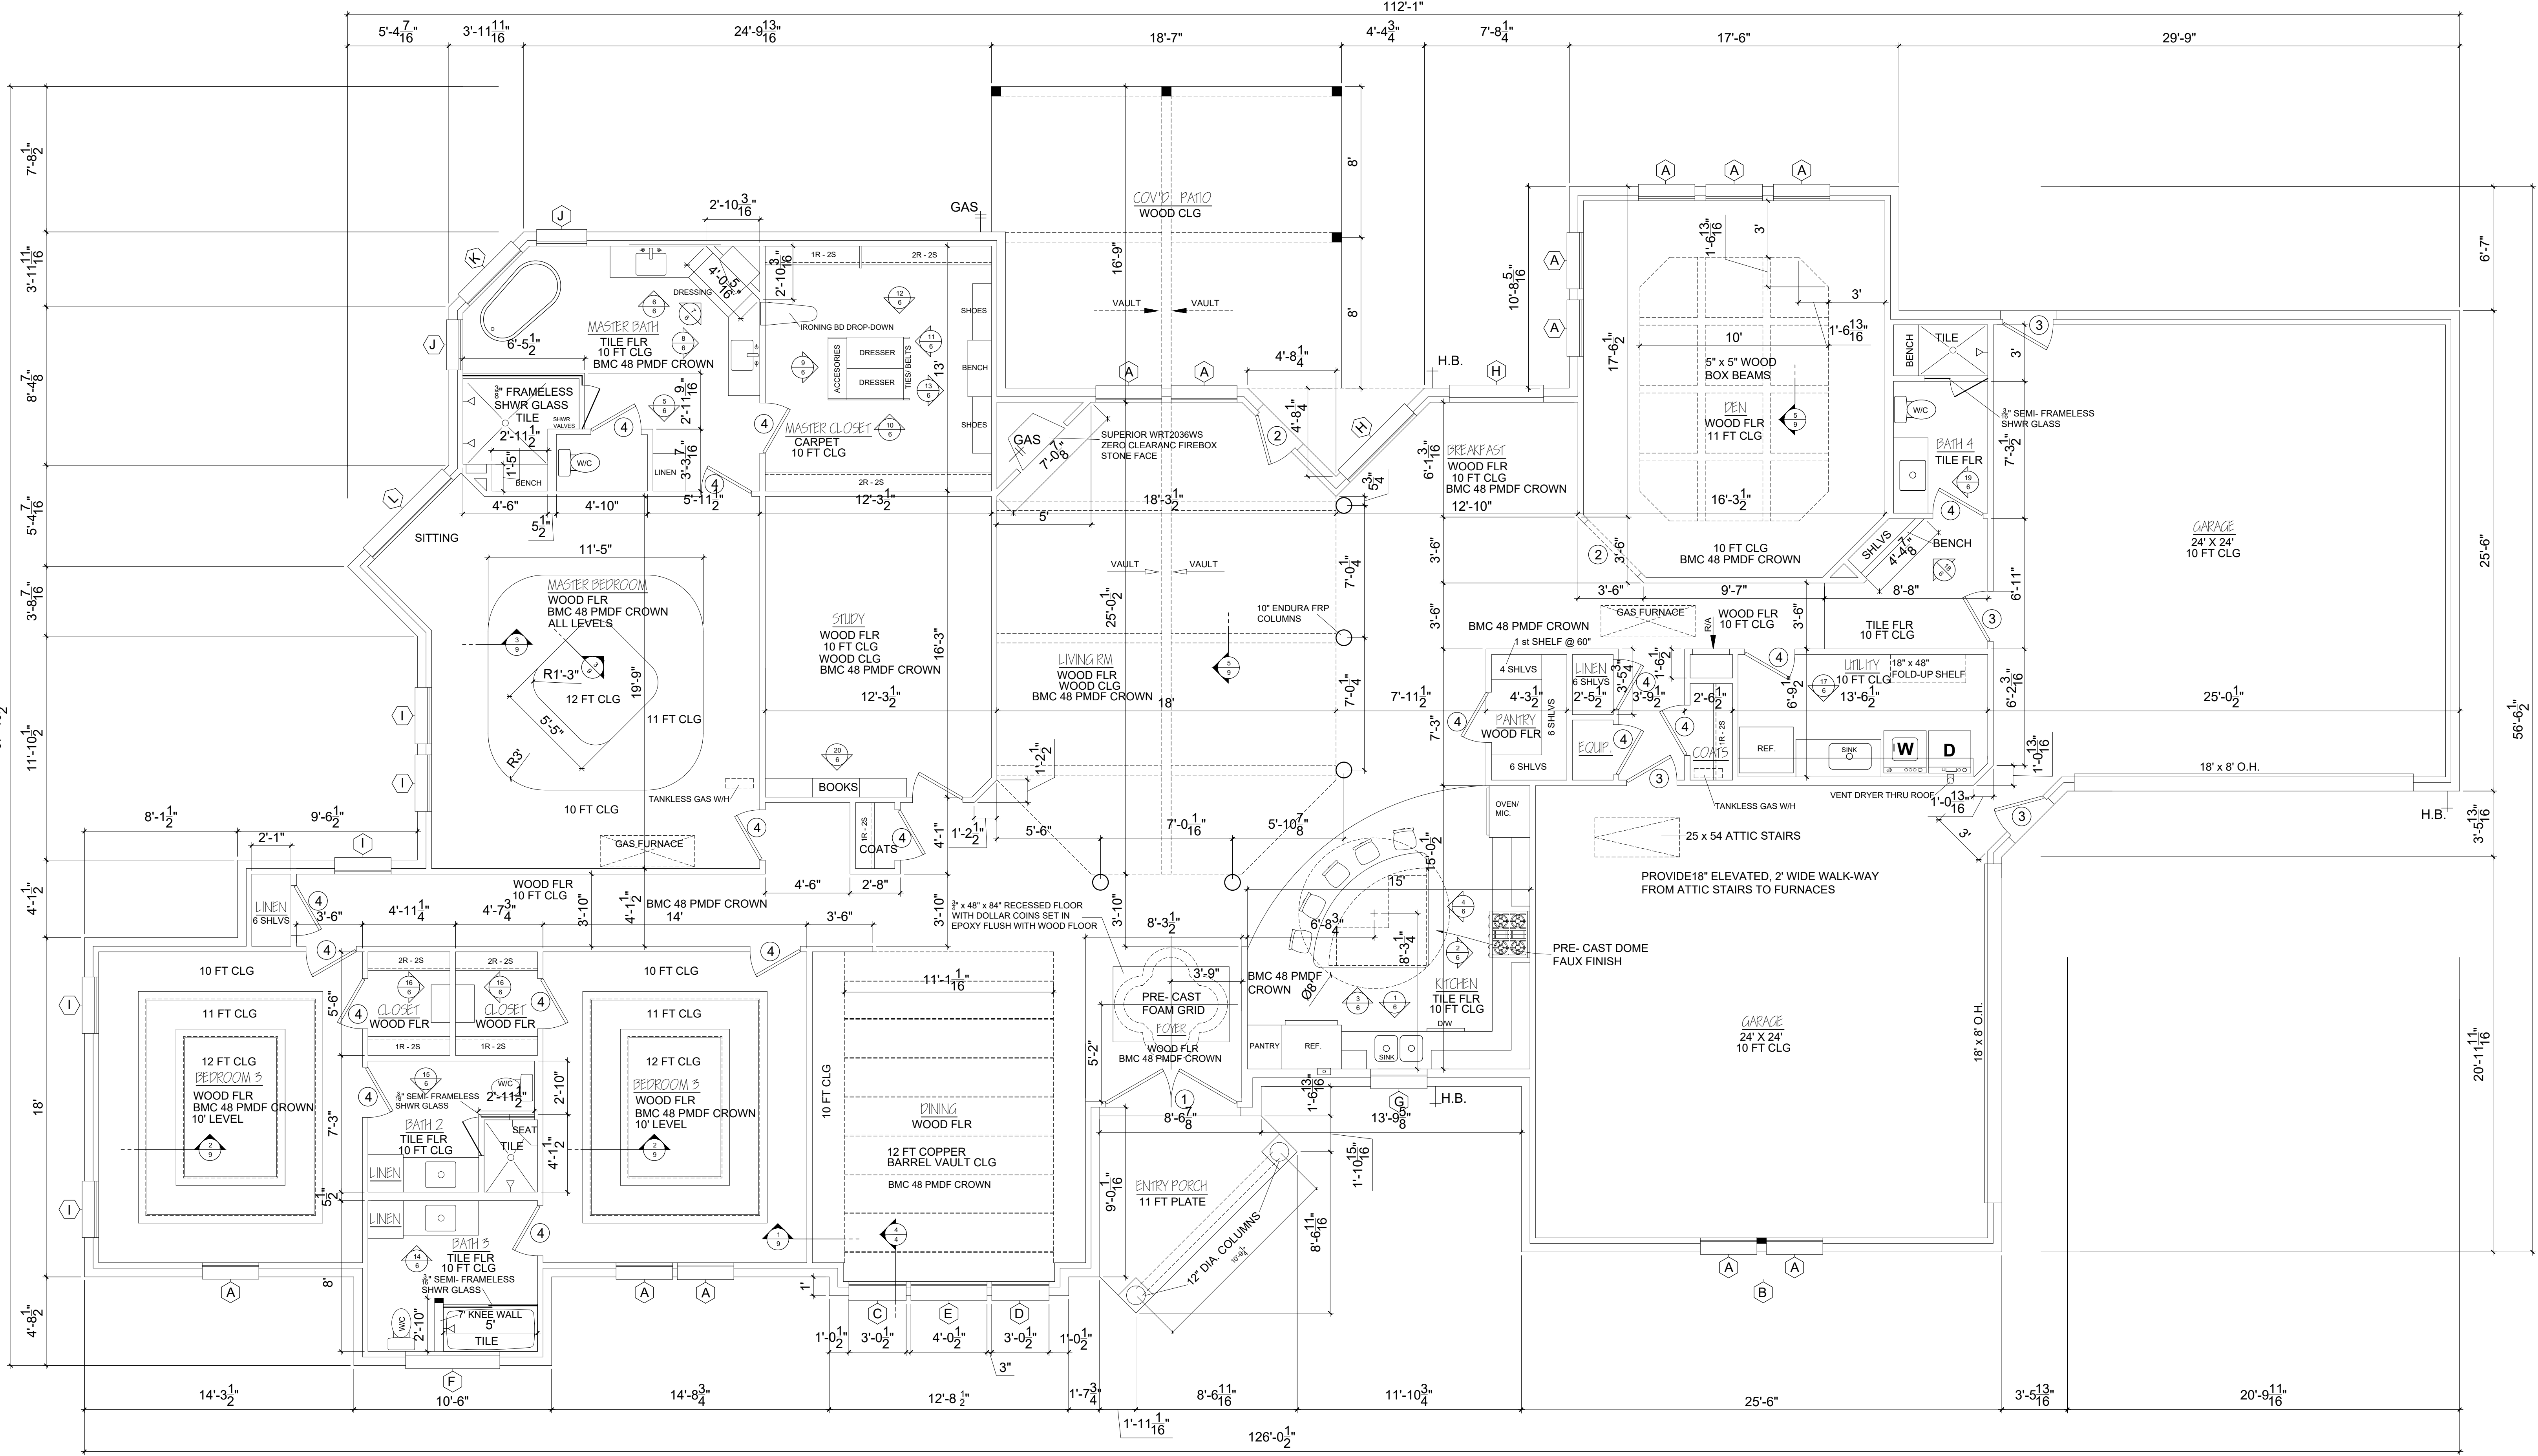

NOTES:
DOOR CASINGS: C-11 FJWP
BASE BOARD: B-21 FJWP
1" EMT CLOSET RODS
CLOSET SHLVG: MDF
BEAMS @ LIVING & PATIO: FJWP
DRYWALL: LIGHT SPLATTER/DAG
DRYWALL RETURNS / WOOD SILLS ON WINDOWS

1 FLOOR PLAN 3909 S.F. (HEATED)
SCALE: 1/4" = 1'-0" 5467 TOTAL UNDER ROOF

MARK	THK	Wth	HT	DESCRIPTION
①	1 3/4"	6"	8"	TWIN STEEL DECORATIVE AS SELECTED (WITH TRANSOM)
②	1 3/4"	2"	8"	FIBERGLASS FULL LITE
③	1 3/4"	2"	8"	FIBERGLASS 6 PANEL
④	1 3/4"	2"	8"	S/C 4 PANEL PAINT GRADE
⑤	4 5/8"	4"	8"	CASED OPENING

WINDOW SCHEDULE				
MARK	COLOR	Wth	HT	DESCRIPTION
A	WHITE	3'	7'	S/H, VINYL, I. G., LOW - E, ARGON 12 / 6
B	WHITE	6'	2'	P/W, VINYL, I. G., LOW - E, ARGON 14 LITE, ARCH TOP
C	WHITE	3'	9'	P/W, VINYL, I. G., LOW - E, ARGON 9 LITE, EYEBROW LEFT
D	WHITE	3'	9'	P/W, VINYL, I. G., LOW - E, ARGON 9 LITE, EYEBROW RIGHT
E	WHITE	4'	9'	P/W, VINYL, I. G., LOW - E, ARGON 15 LITE, ARCH TOP
F	WHITE	5'	2'	P/W, VINYL, I. G., LOW - E, ARGON 8 LITE, ARCH TOP
G	WHITE	3'	5'	S/H, VINYL, I. G., LOW - E, ARGON 6/6
I	WHITE	3'	6'	S/H, VINYL, I. G., LOW - E, ARGON 1 / 1
J	WHITE	2'	6'	P/W, VINYL, I. G., LOW - E, ARGON 1 LITE
K	WHITE	4'	6'	P/W, VINYL, I. G., LOW - E, ARGON 1 LITE (TEMPERED)
L	WHITE	6'	6'	P/W, VINYL, I. G., LOW - E, ARGON 1 LITE