


DOOR SCHEDULE				
MARK	THK	WID	HT	DESCRIPTION
1				
2	1-3/4	16"	8"	"MARVIN" DOUBLE SLIDE
3	1-3/8	3"	6"	REVERSE SWING EXISTING
4	1-3/8	2"	6"	MOVE EXISTING
5	1-3/8	2"	6"	6 PANEL H/C POCKET DOOR
6	1-3/8	2"	6"	6 PANEL H/C POCKET DOOR


WINDOW SCHEDULE				
MARK	COLOR	WID	HT	DESCRIPTION
A	WHITE	6"	3"	INTEGRITY CASEMENT TWIN
B	WHITE	2"	3"	INTEGRITY PW - EYEBROW LH
C	WHITE	6"	3"	INTEGRITY PW - EYEBROW RH
D	WHITE	3"	5"	INTEGRITY CASEMENT TWIN LH
E	WHITE	3"	5"	INTEGRITY CASEMENT TWIN RH
F	WHITE	3"	6"	INTEGRITY CASEMENT

1 Mount all cameras on Brick except at entry. Use round box. Run 1/2" conduit from box to attic area with pull string. All work by others.


FINAL DRAWING
APPROVED FOR PROJECT

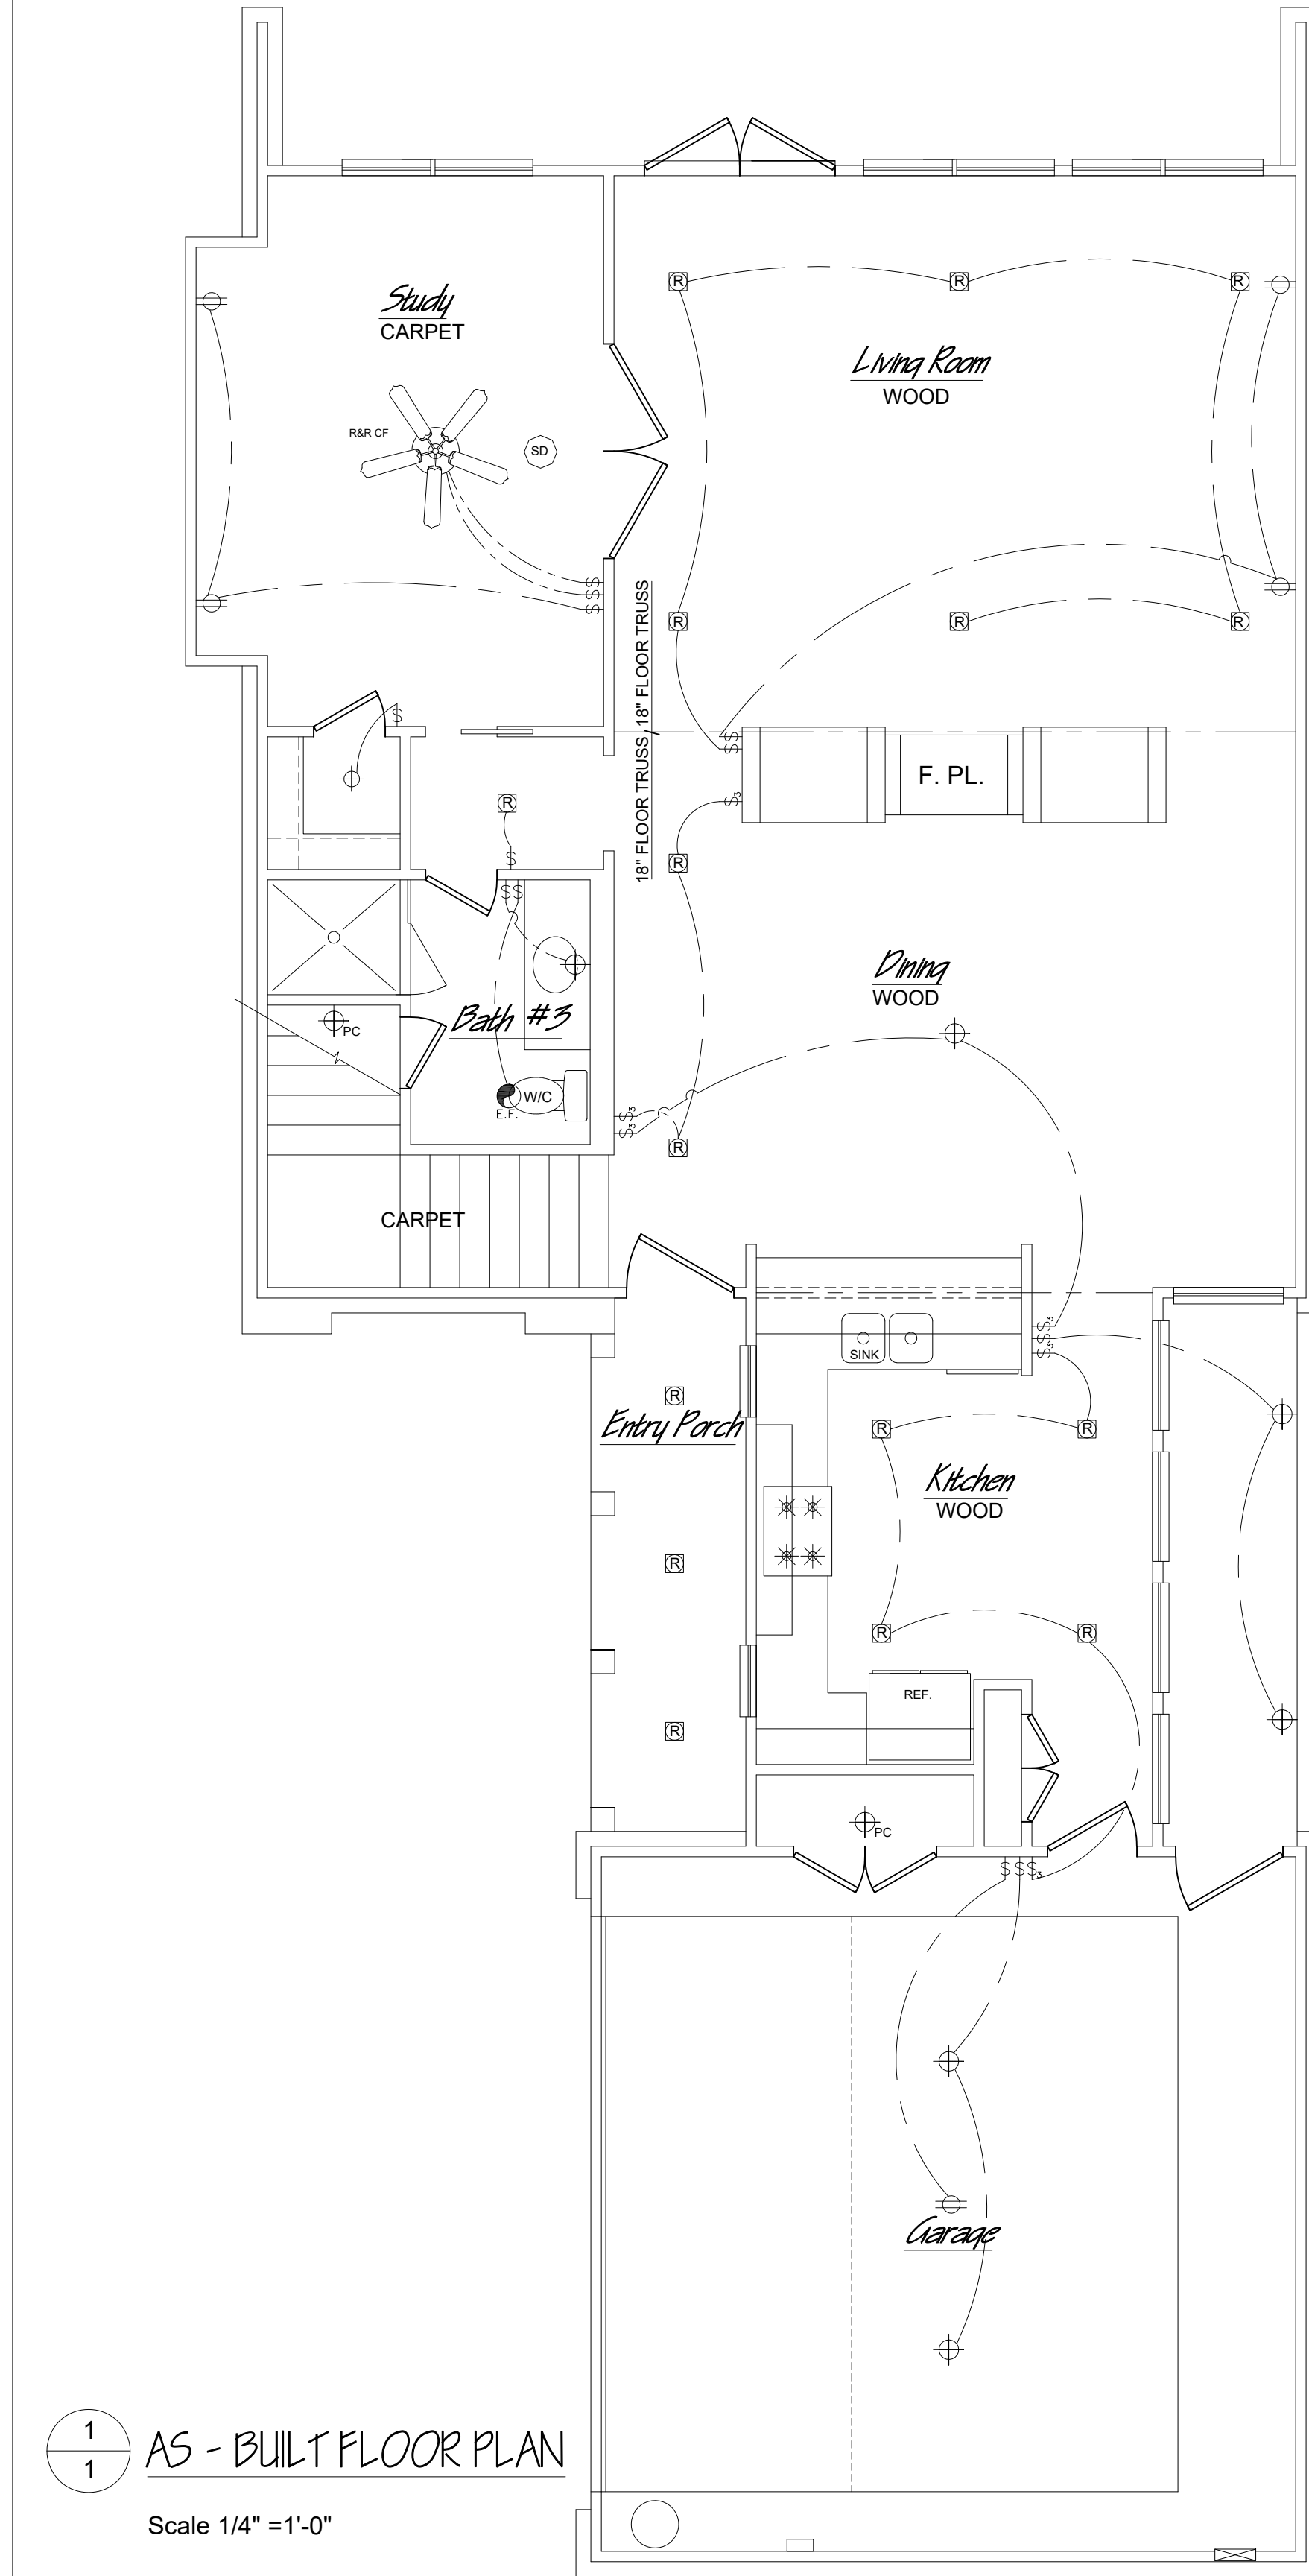

1/1 AS - BUILT FLOOR PLAN
Scale 1/4" = 1'-0"

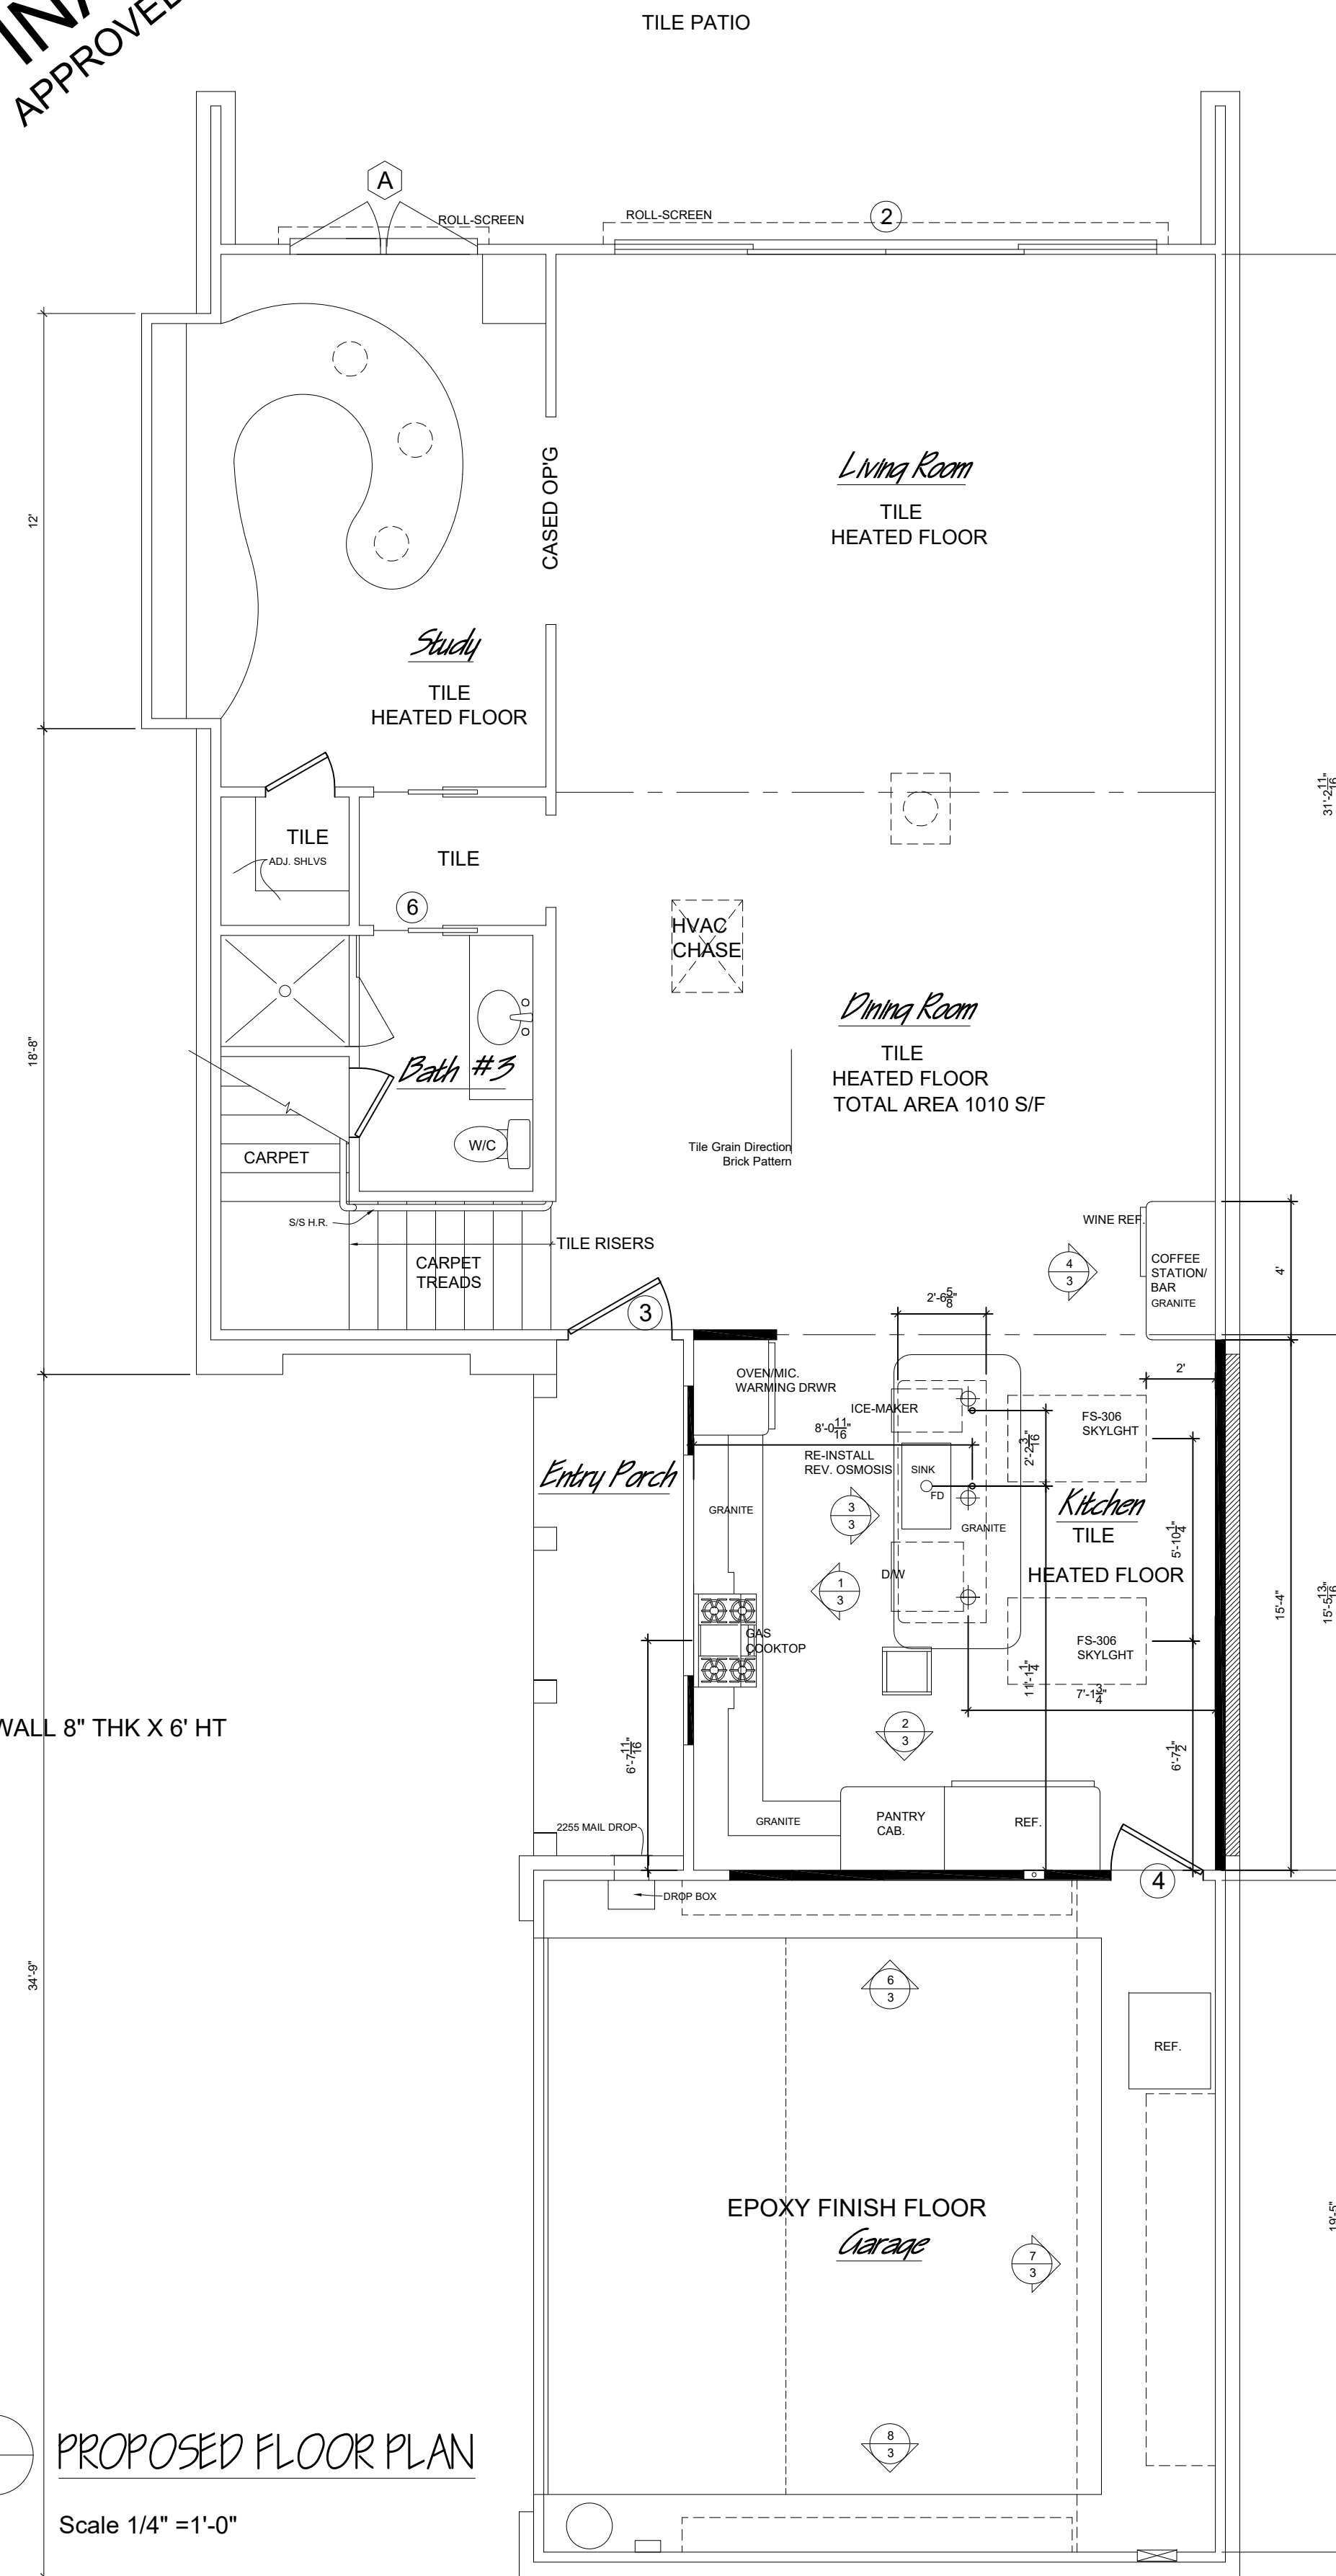

2/1 PROPOSED FLOOR PLAN
Scale 1/4" = 1'-0"

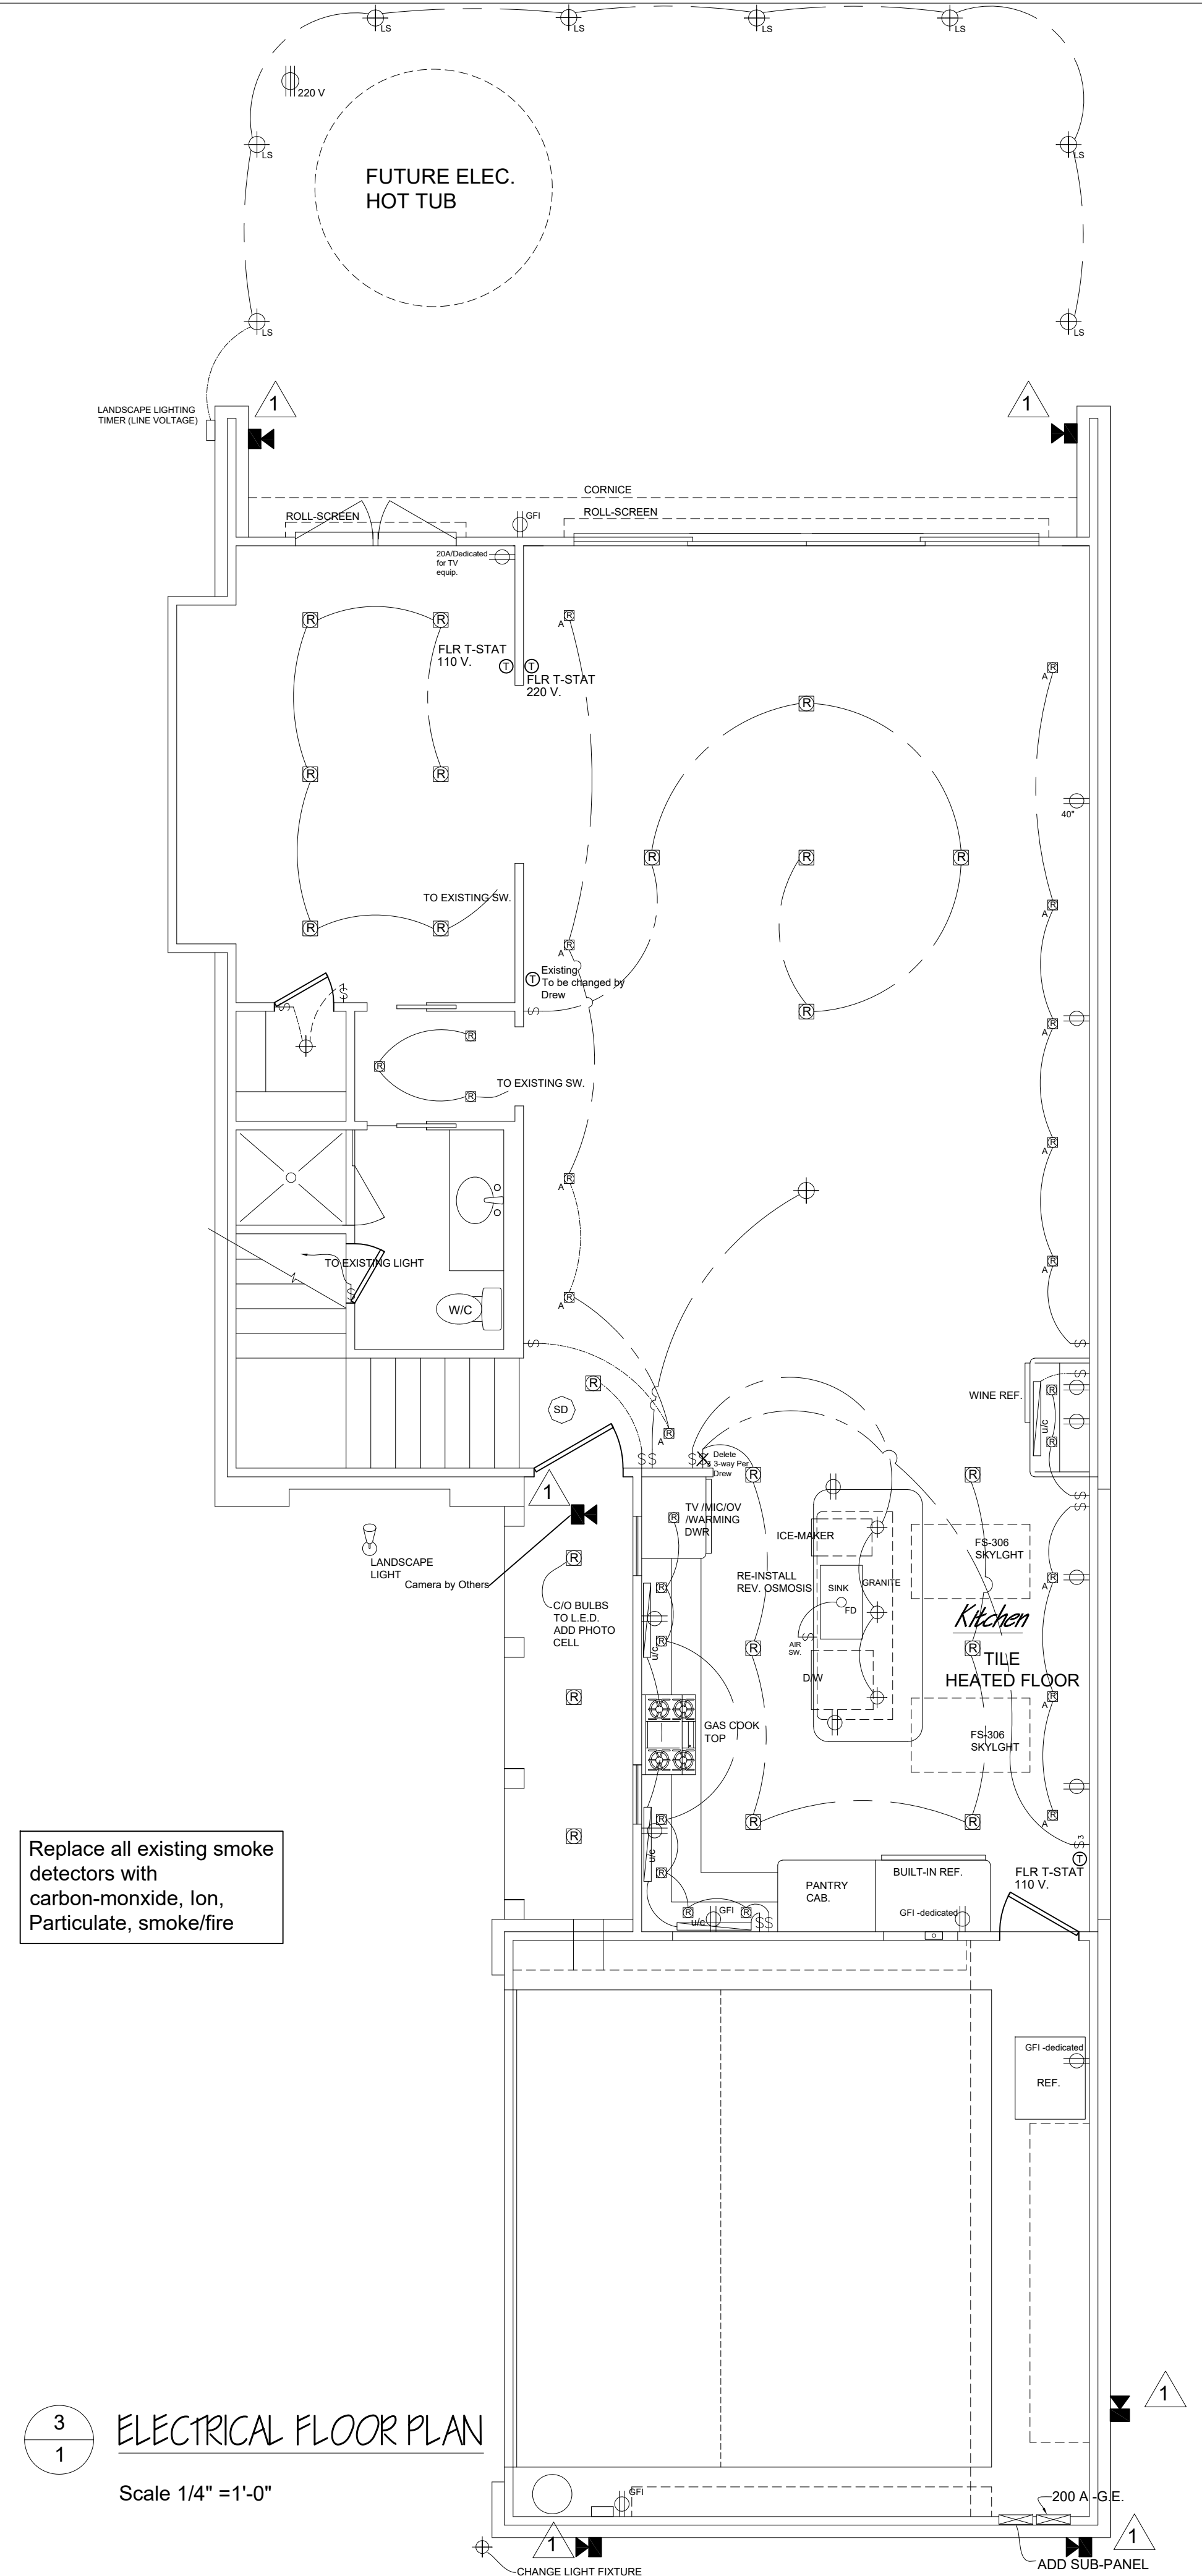


3/1 ELECTRICAL FLOOR PLAN
Scale 1/4" = 1'-0"

THIS DRAWING AND ALL INFORMATION THEREON IS THE PROPRIETARY PROPERTY OF TREND BUILDERS AND MUST NOT BE MADE PUBLIC OR COPIED. THIS DRAWING IS LOANED SUBJECT TO RETURN ON DEMAND AND IS NOT TO BE USED DIRECTLY OR INDIRECTLY IN ANY WAY DETRIMENTAL TO THE INTEREST OF TREND BUILDERS.

REV	DATE	DESCRIPTION
4	00/00/00	
3	00/00/00	
2	00/00/00	
1	6/3/13	Low Voltage Cameras




PROJECT: Interior Renovations
DRAWING: Floor Plan

CUSTOMER:

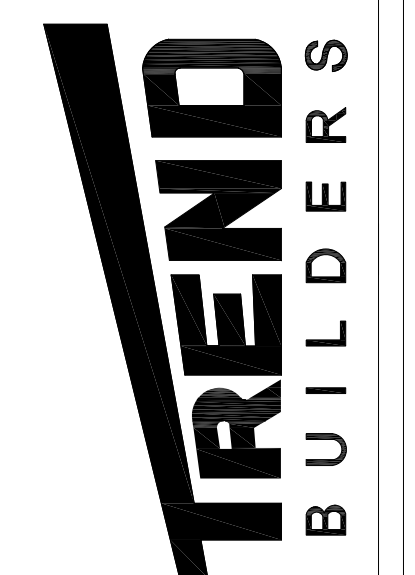

DATE: 1/9/13
SHEET: 1 OF 5

FINAL DRAWING
APPROVED FOR PROJECT

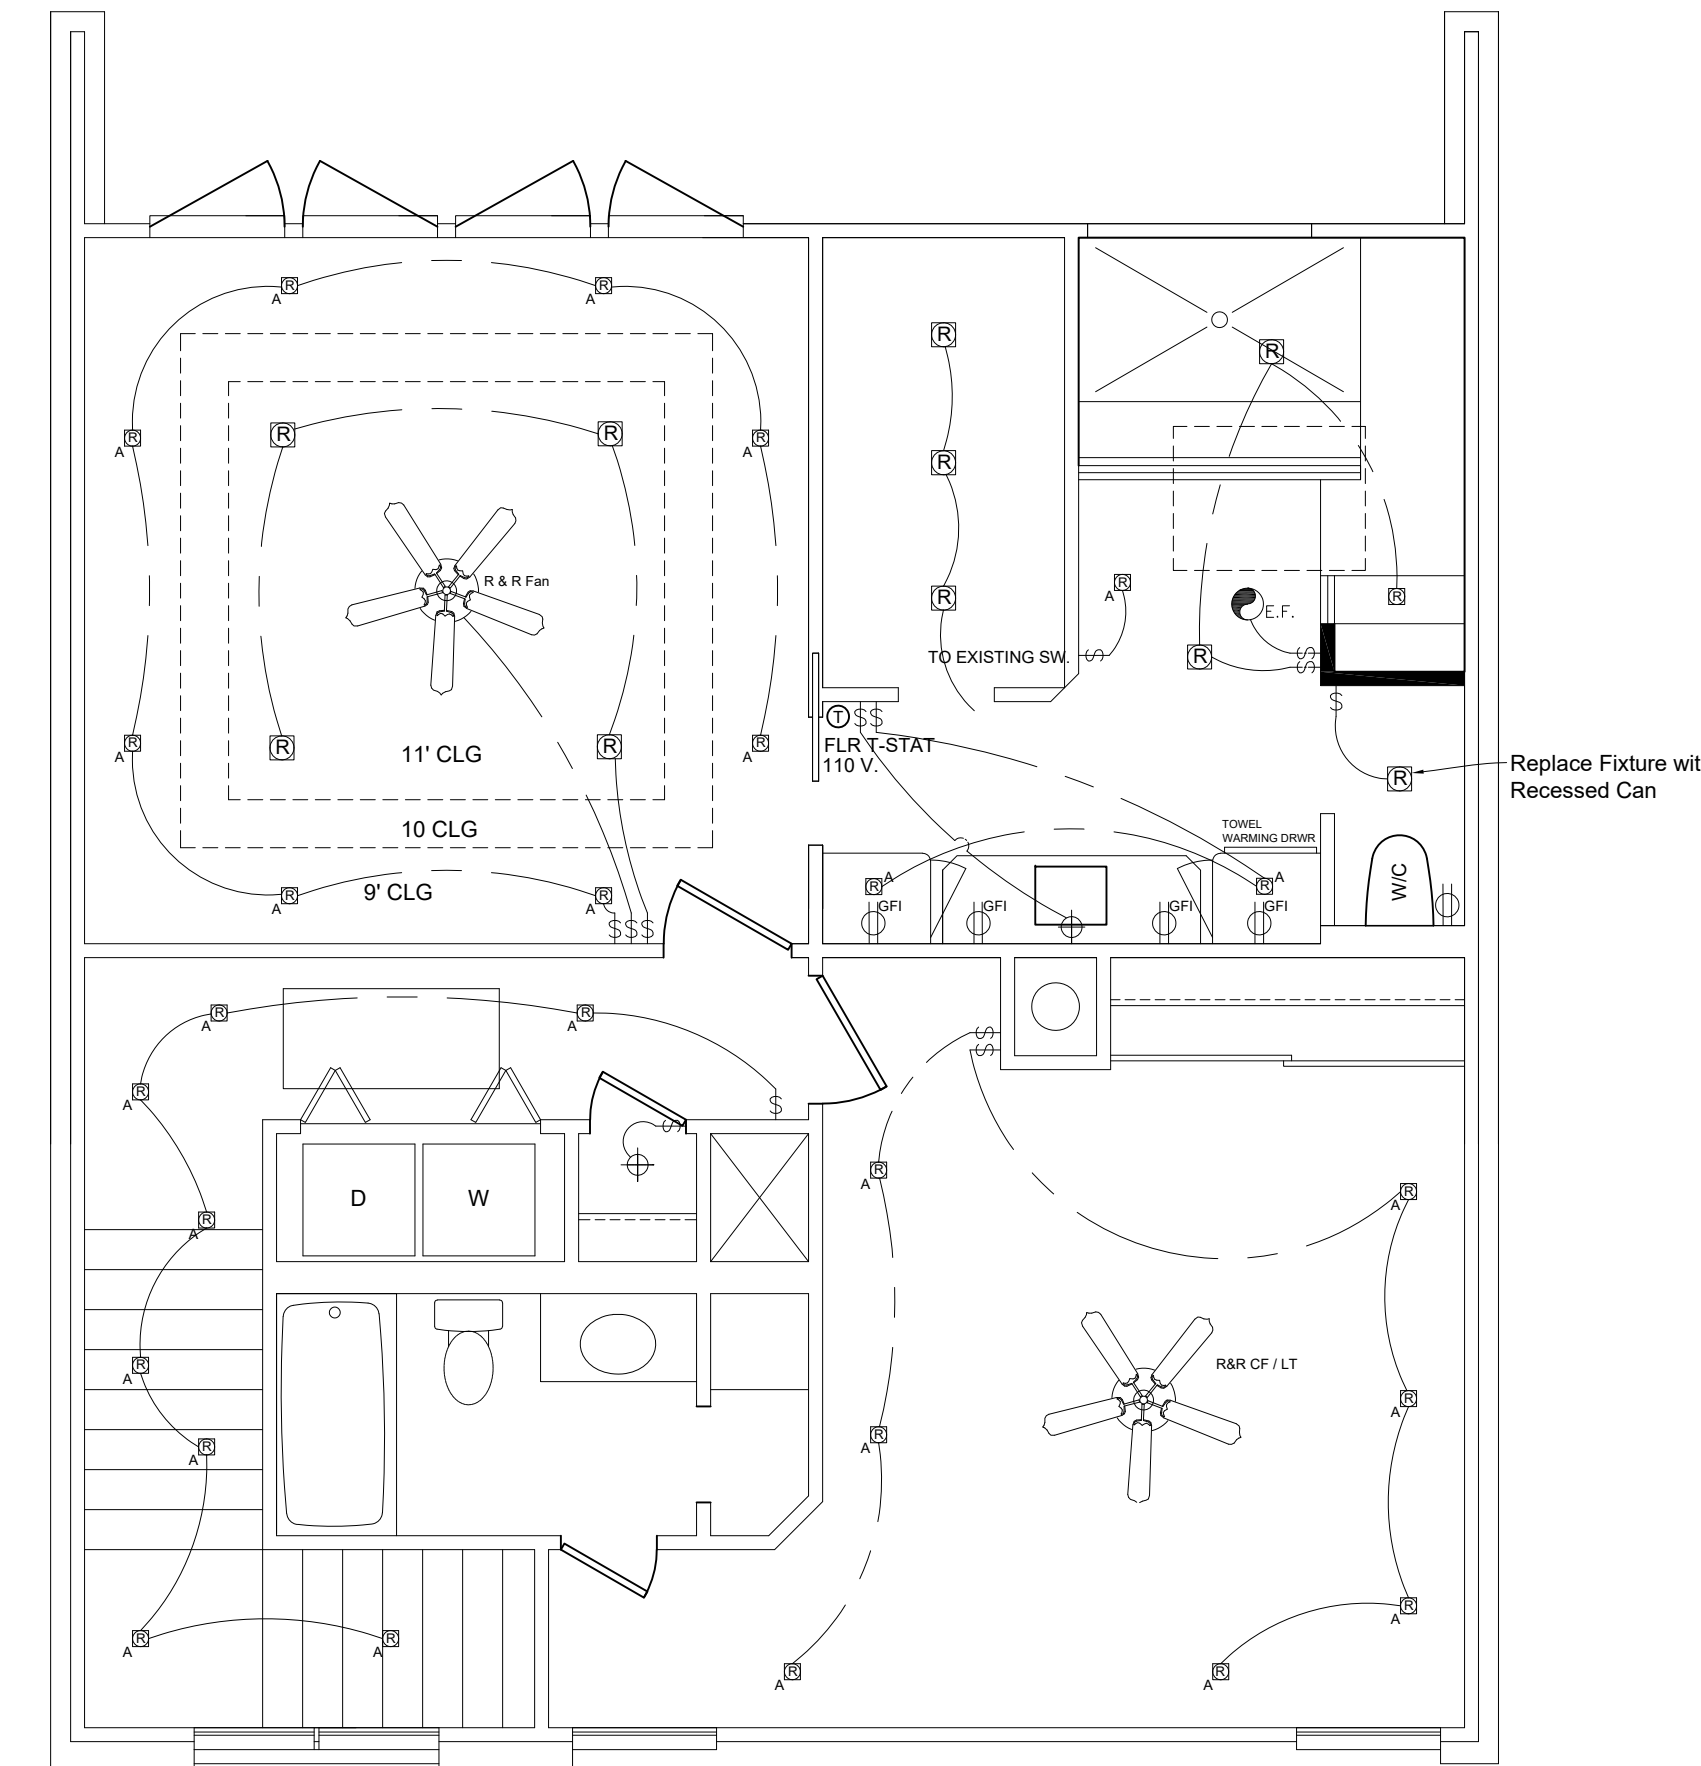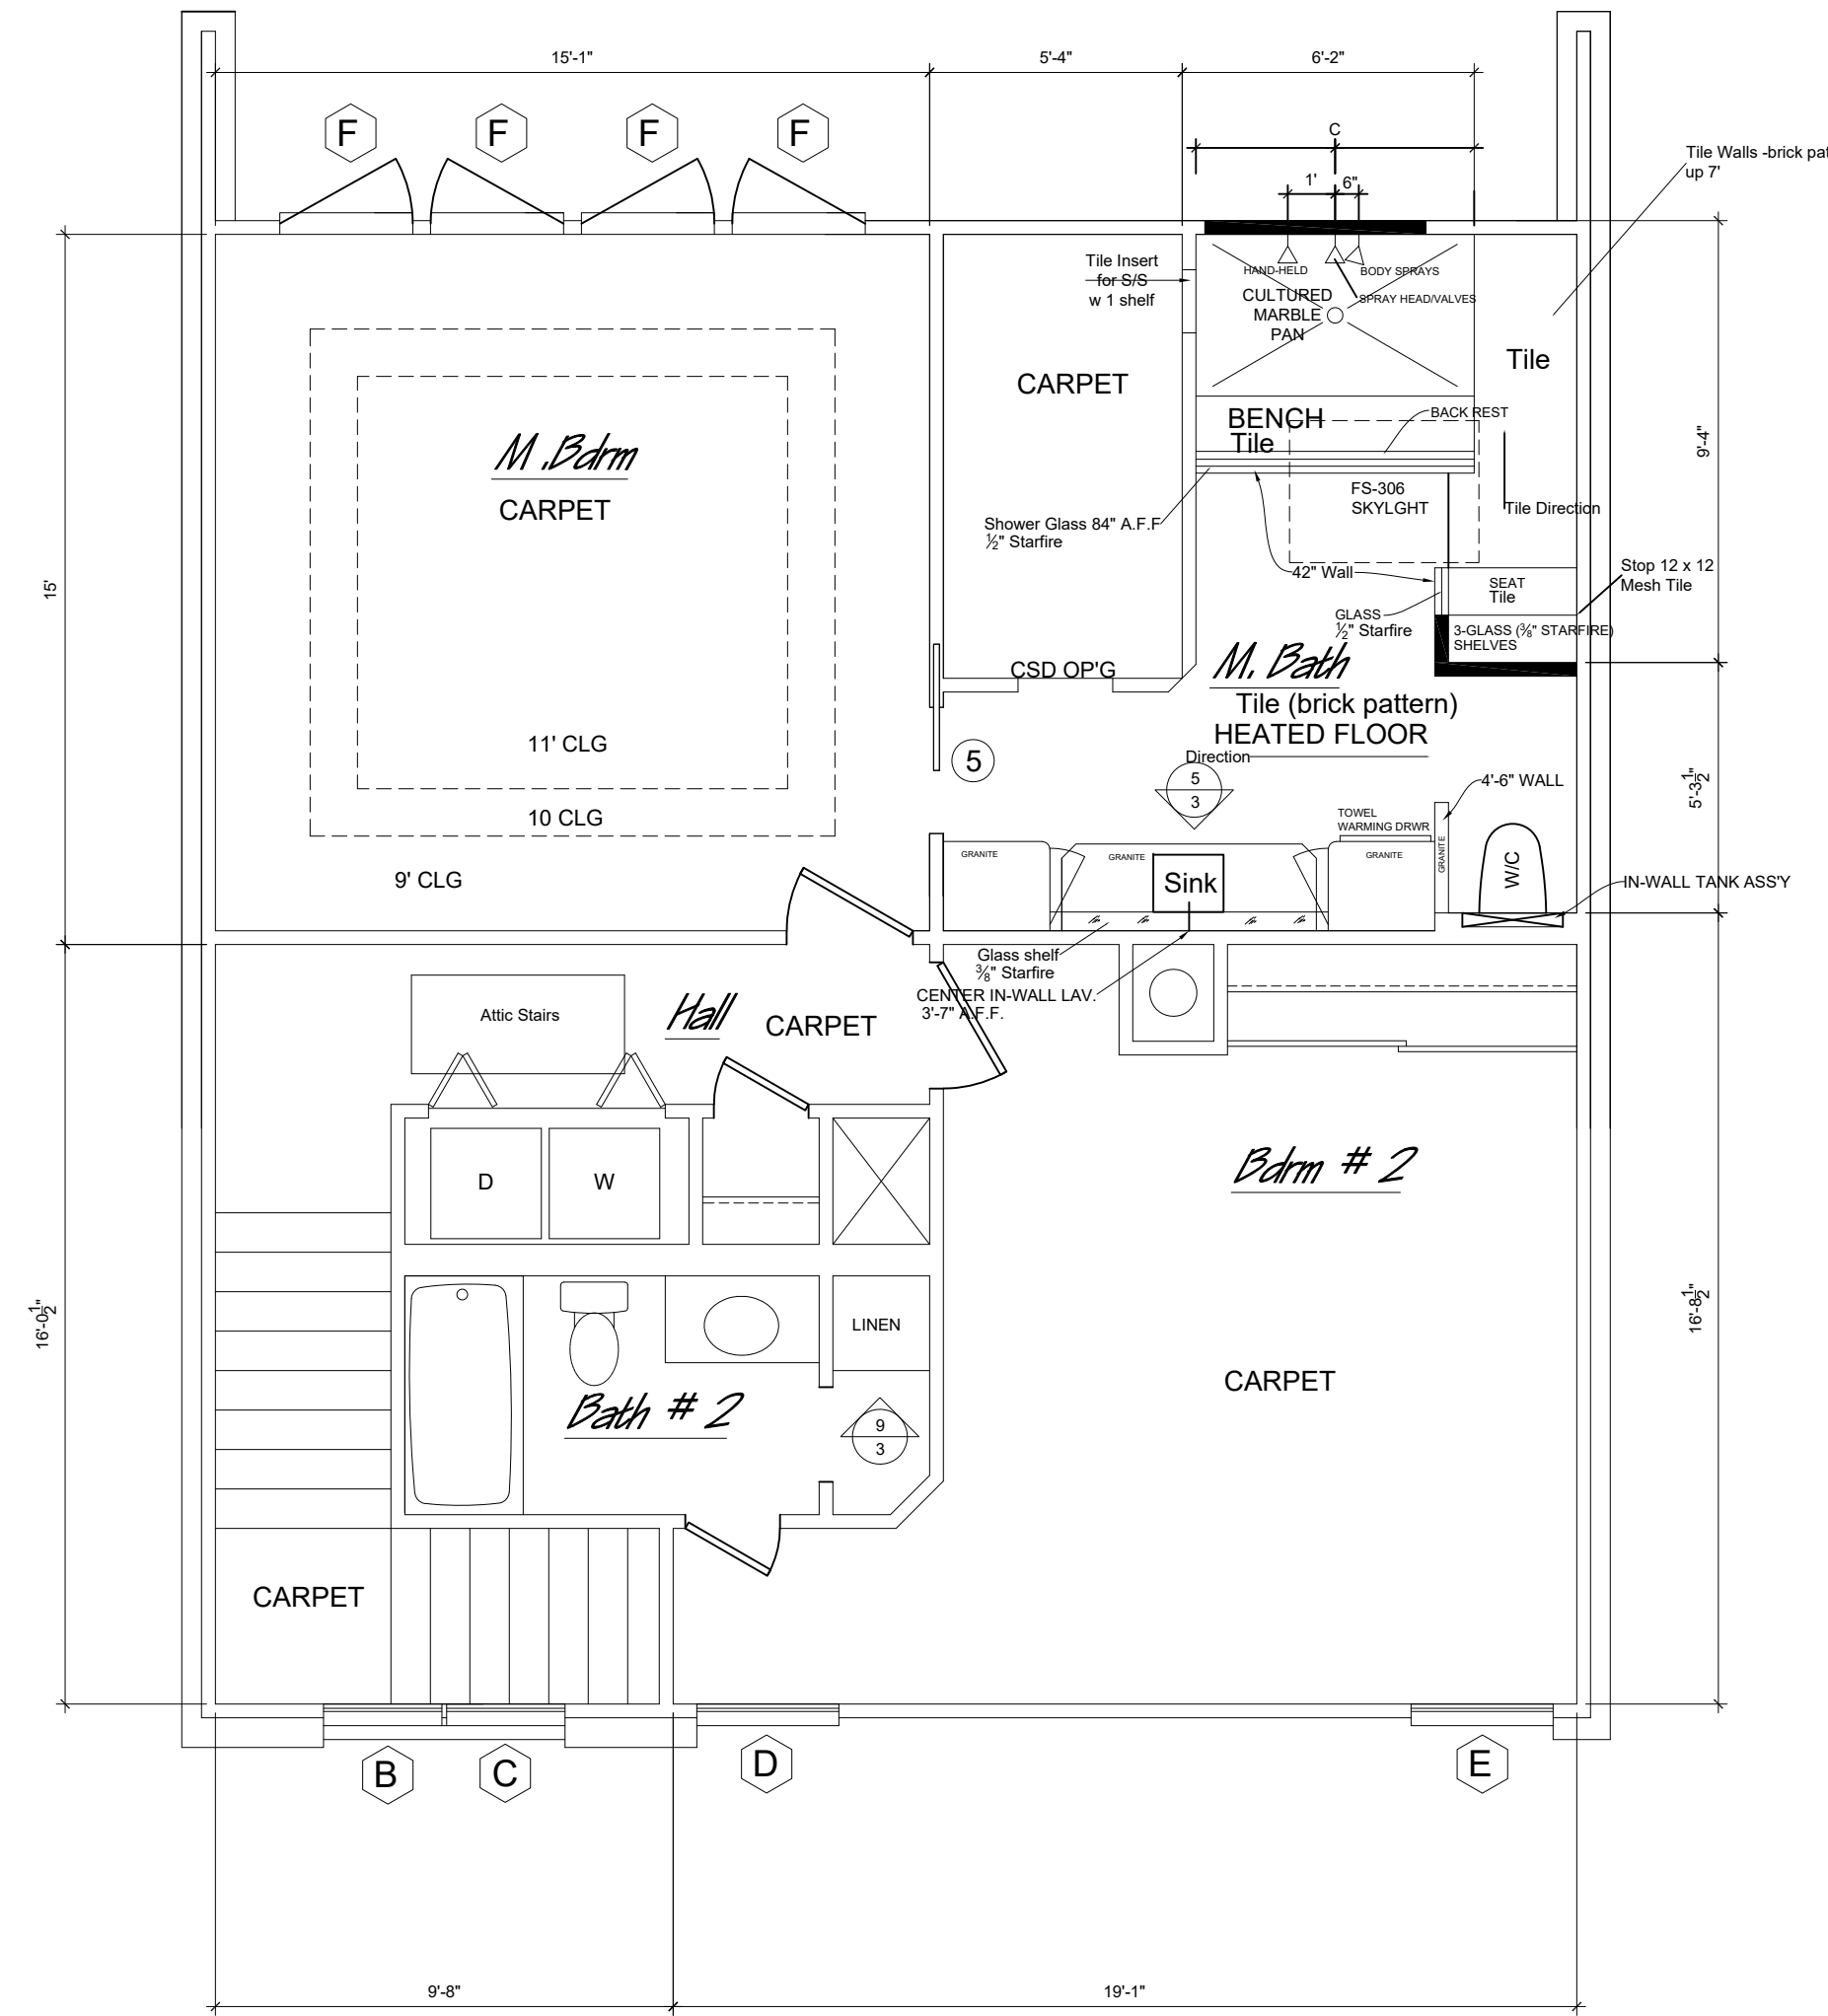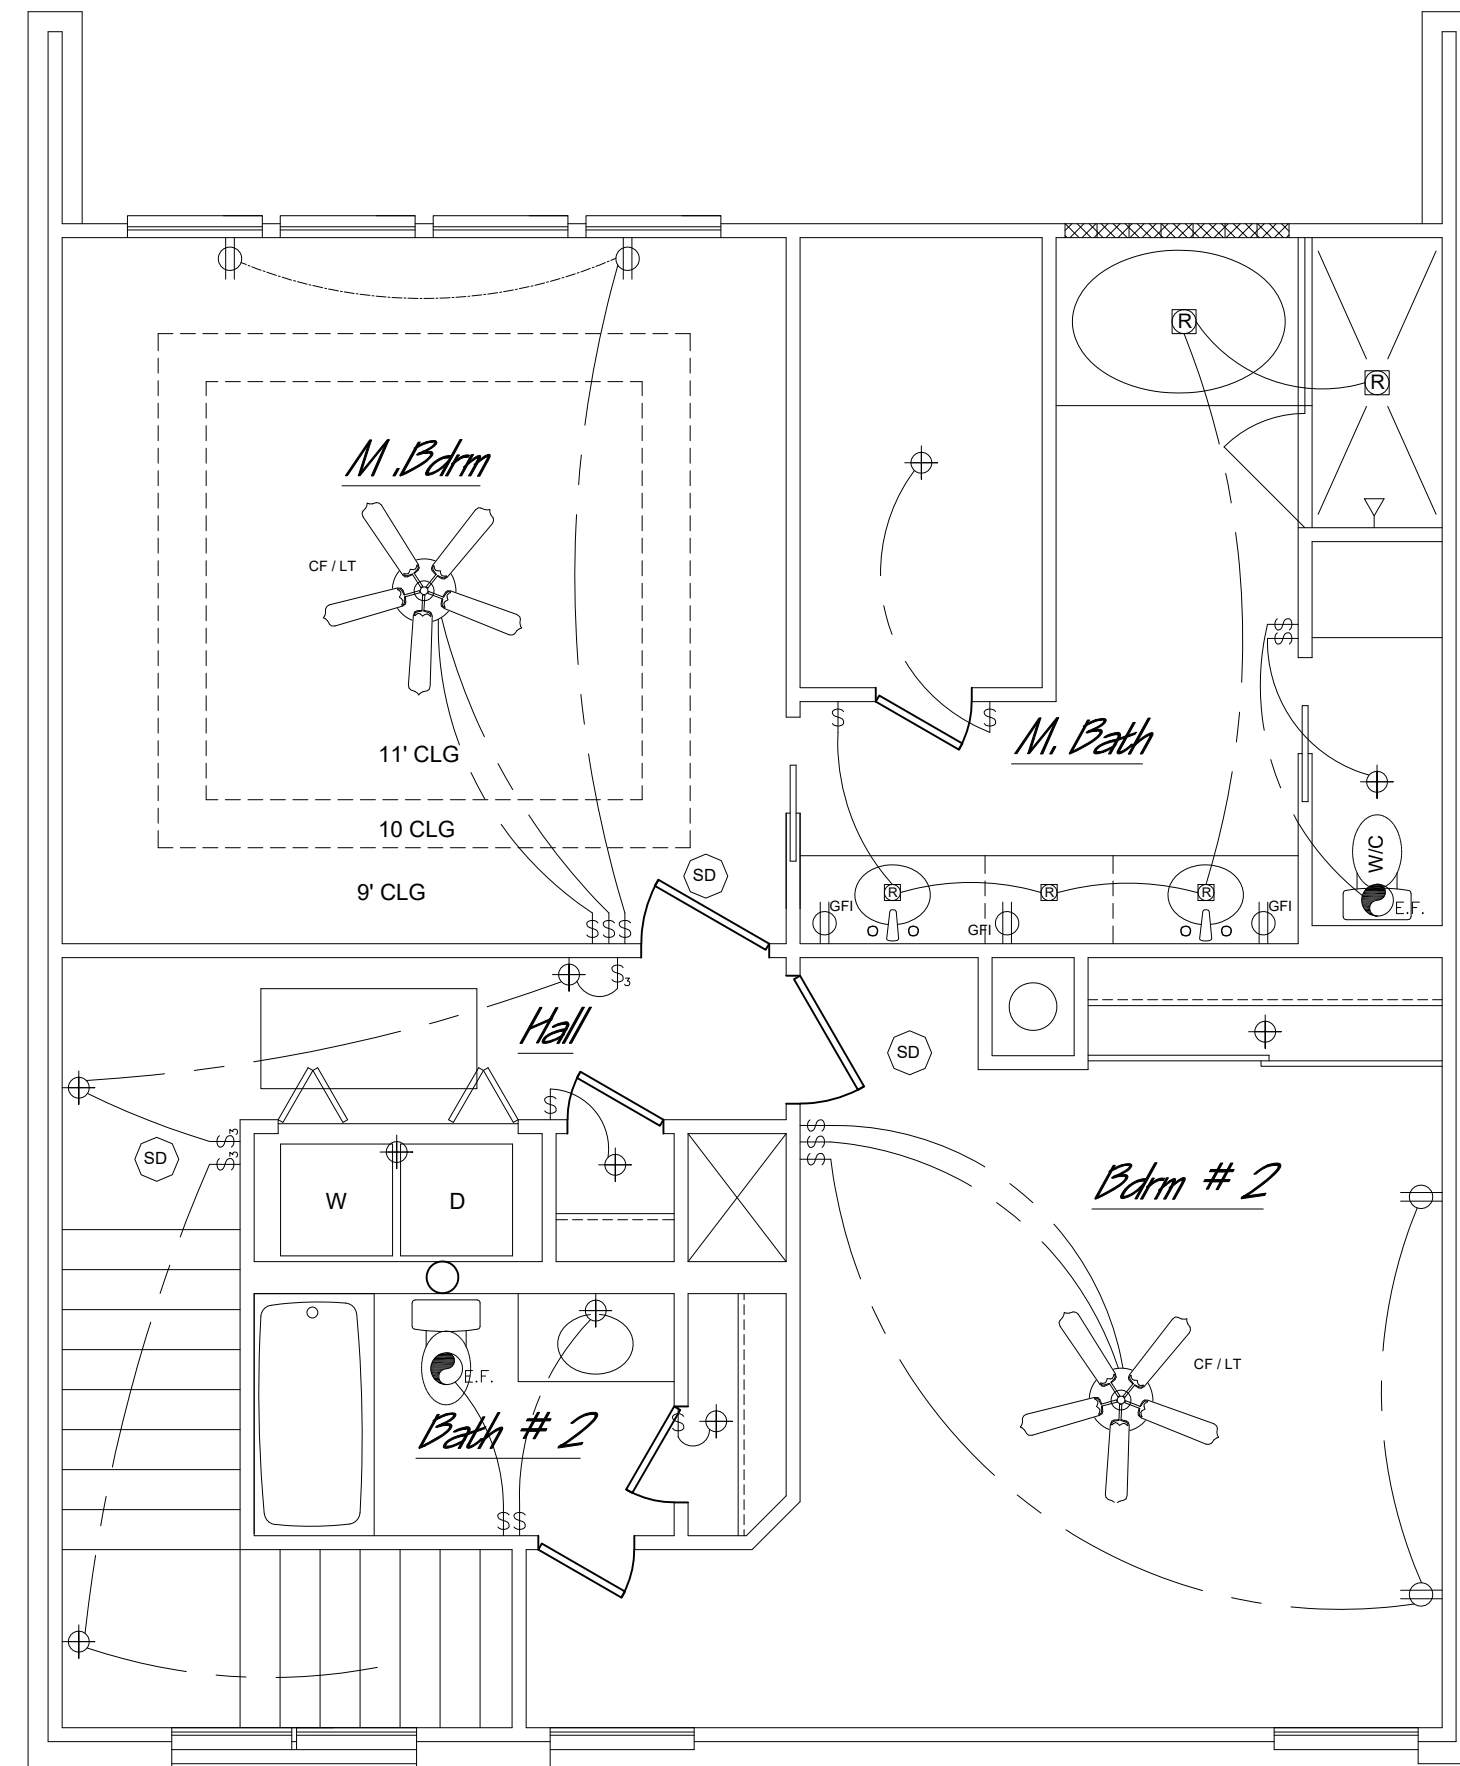

1
2 AS - BUILT FLOOR 2 ND FLOOR PLAN
Scale 1/4" = 1'-0"

2
2 PROPOSED 2 ND FLOOR PLAN
Scale 1/4" = 1'-0"


3
2 PROPOSED ELECTRICAL FLOOR PLAN (2 nd Flr)
Scale 1/4" = 1'-0"

THIS DRAWING AND ALL INFORMATION THEREON IS THE PROPRIETARY PROPERTY OF TREND BUILDERS AND MUST NOT BE MADE PUBLIC OR COPIED. THIS DRAWING IS LOANED SUBJECT TO RETURN ON DEMAND AND IS NOT TO BE USED DIRECTLY OR INDIRECTLY IN ANY WAY DETRIMENTAL TO THE INTEREST OF TREND BUILDERS.

REV	DATE	DESCRIPTION
4	00/00/00	
3	00/00/00	
2	00/00/00	
1	6/3/13	Low Voltage Cameras


PROJECT: Interior Renovations
DRAWING: Floor Plan

CUSTOMER:

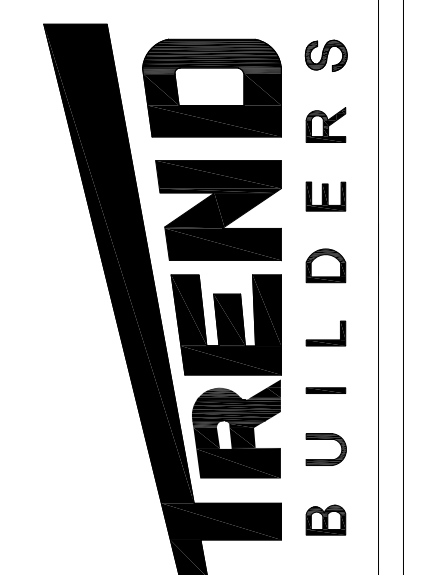


DATE: 1/9/13
SHEET: 2 OF 5


FINAL DRAWING
APPROVED FOR PROJECT

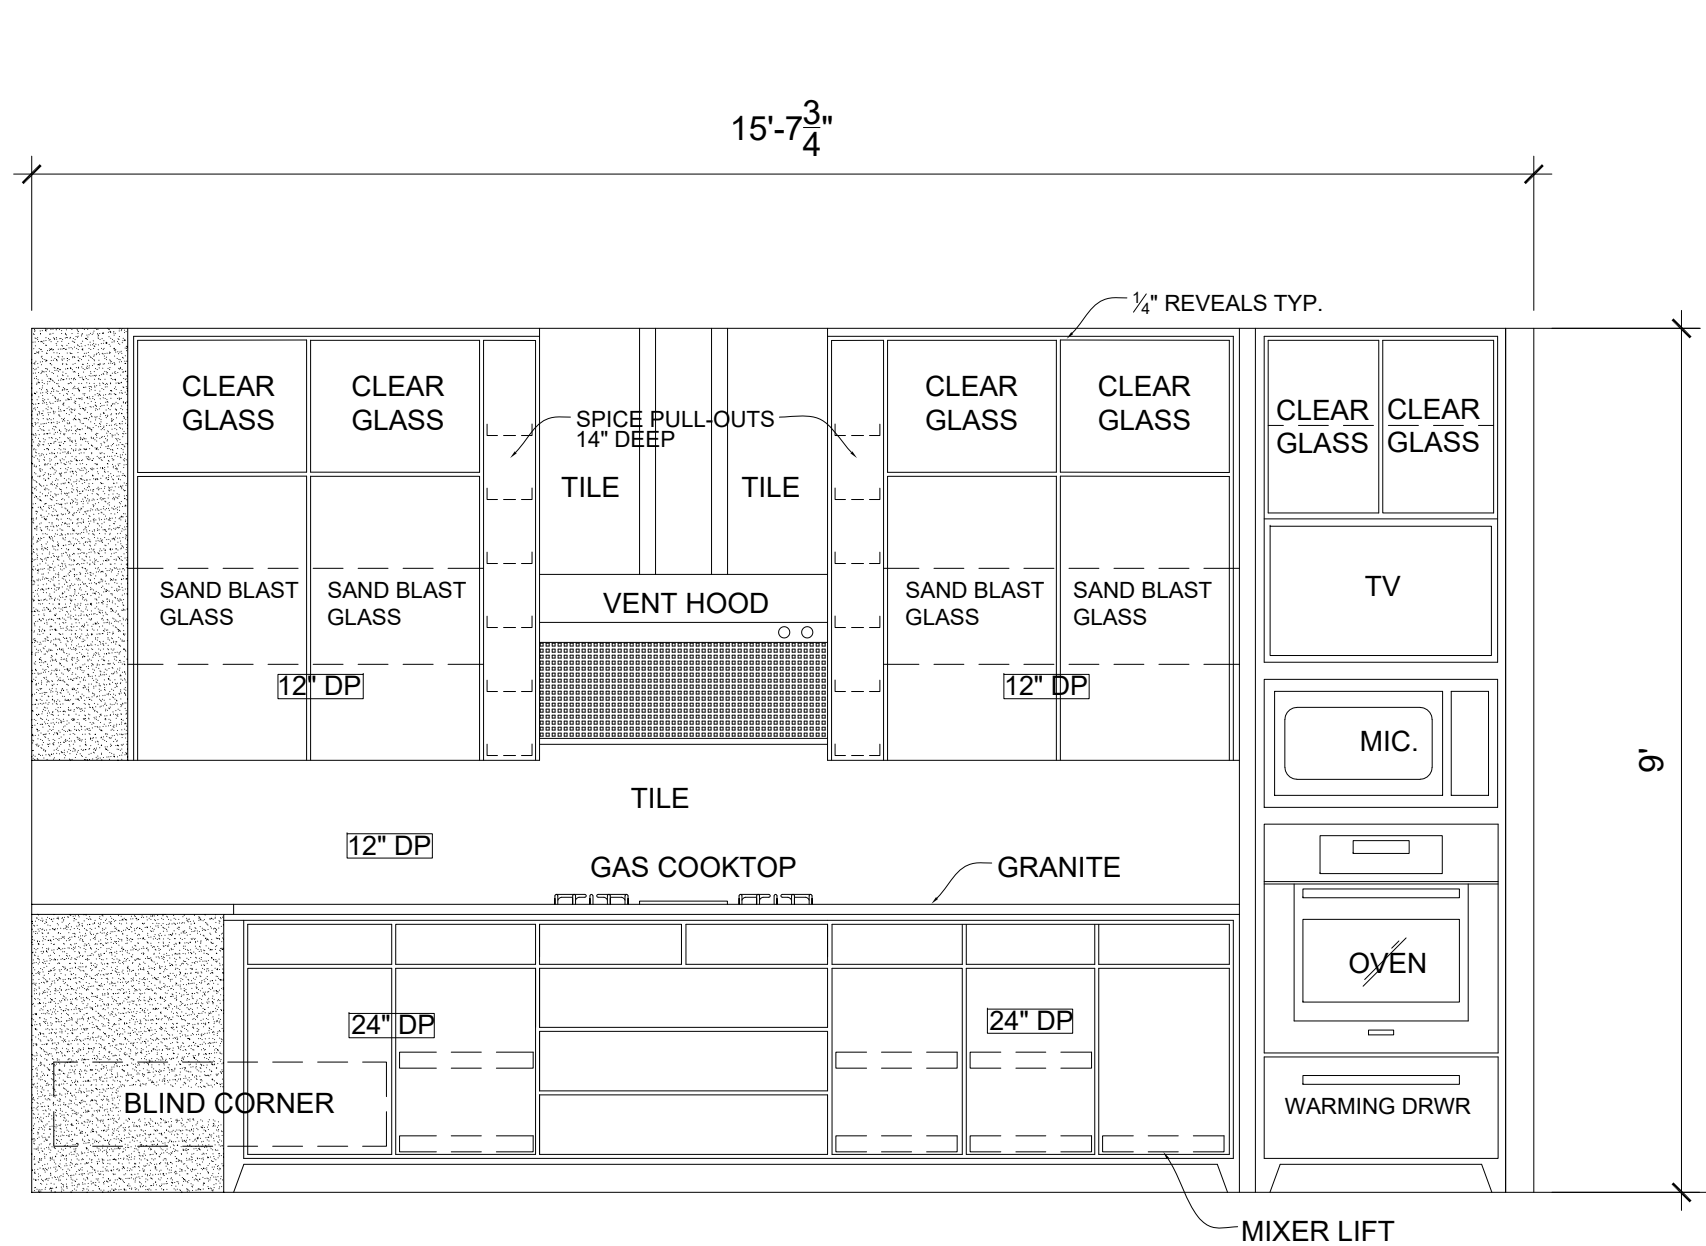

1/3 ELEVATION @ RANGE
Scale 1/2" = 1'-0"

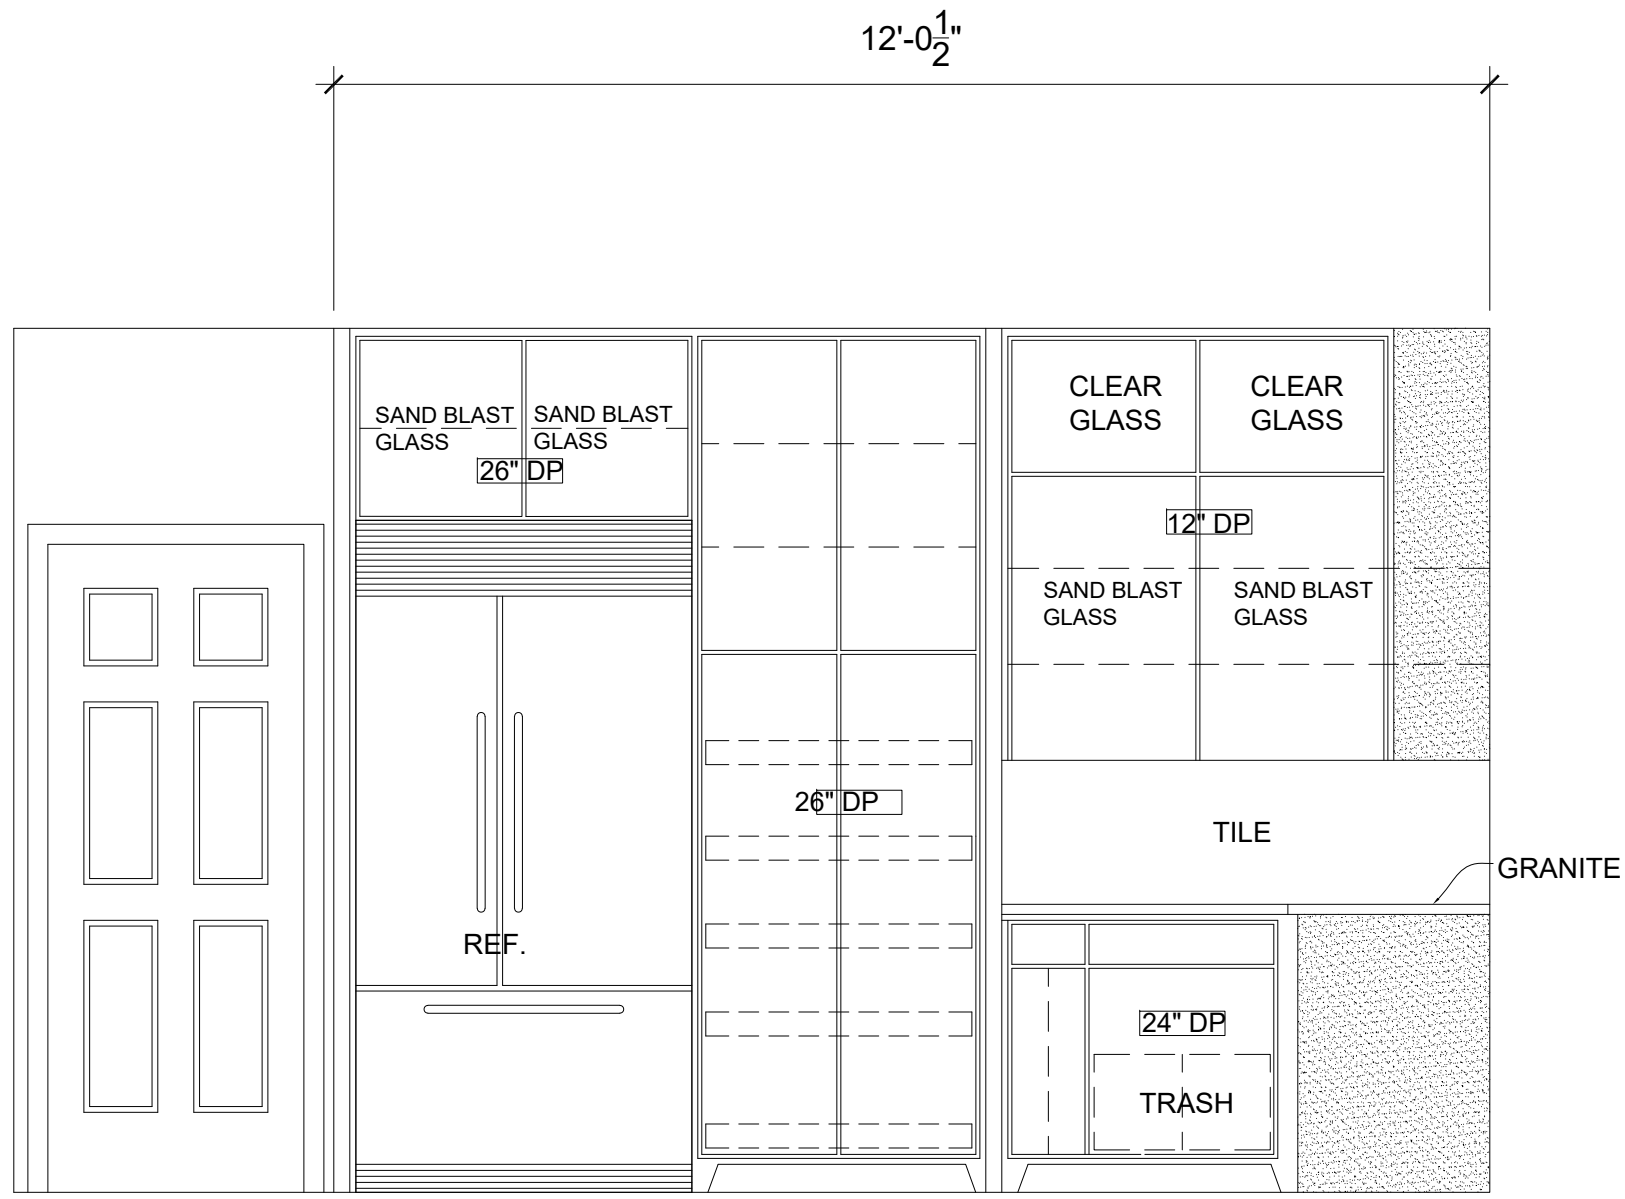


2/3 ELEVATION @ SINK
Scale 1/2" = 1'-0"

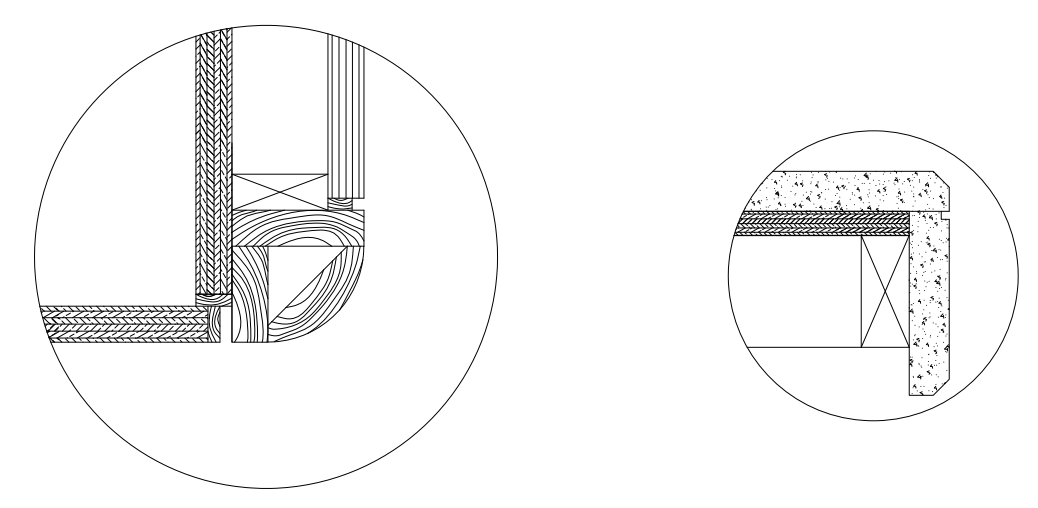


9/3 TYPICAL CORNER SECTION N.T.S.
10/3 SECTION @ VANITY TOP N.T.S.


CABINET SPECS.
MATERIAL : CHERRYWOOD
DOORS : FLAT PANEL
INTERIOR MAT'L : PLYWOOD
DRAWERS : PLYWOOD, FULL EXT. SELF-CLOSING
ADJ. SHELVING

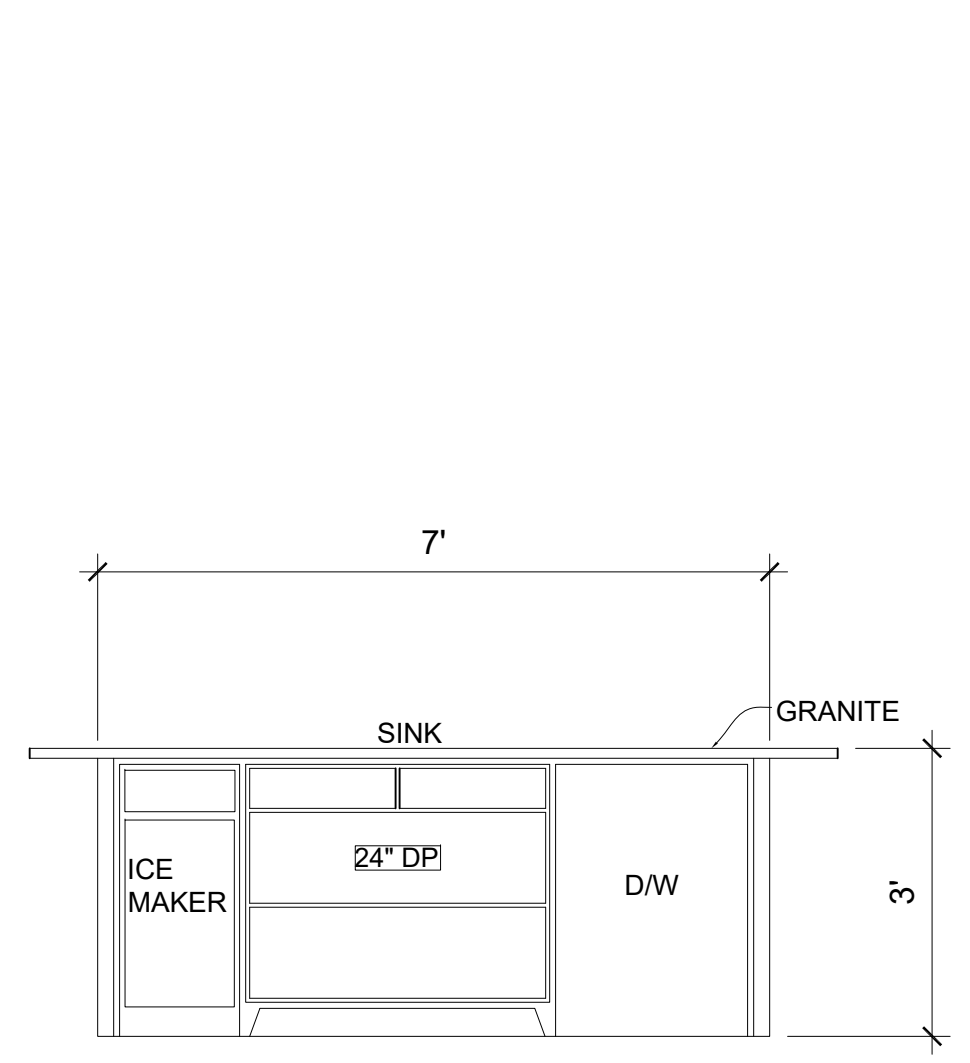


3/3 ELEVATION @ ISLAND
Scale 1/2" = 1'-0"

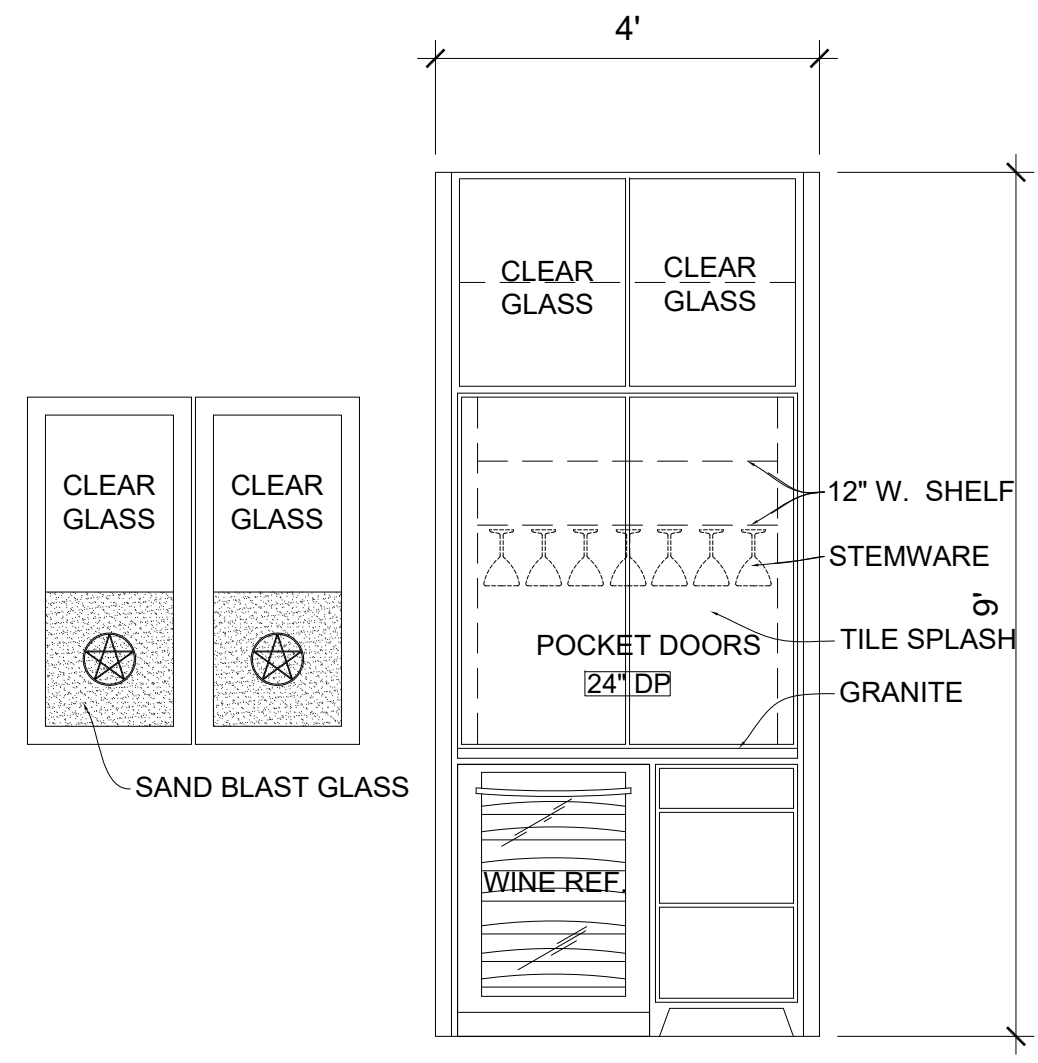


4/3 ELEVATION @ BAR
Scale 1/2" = 1'-0"

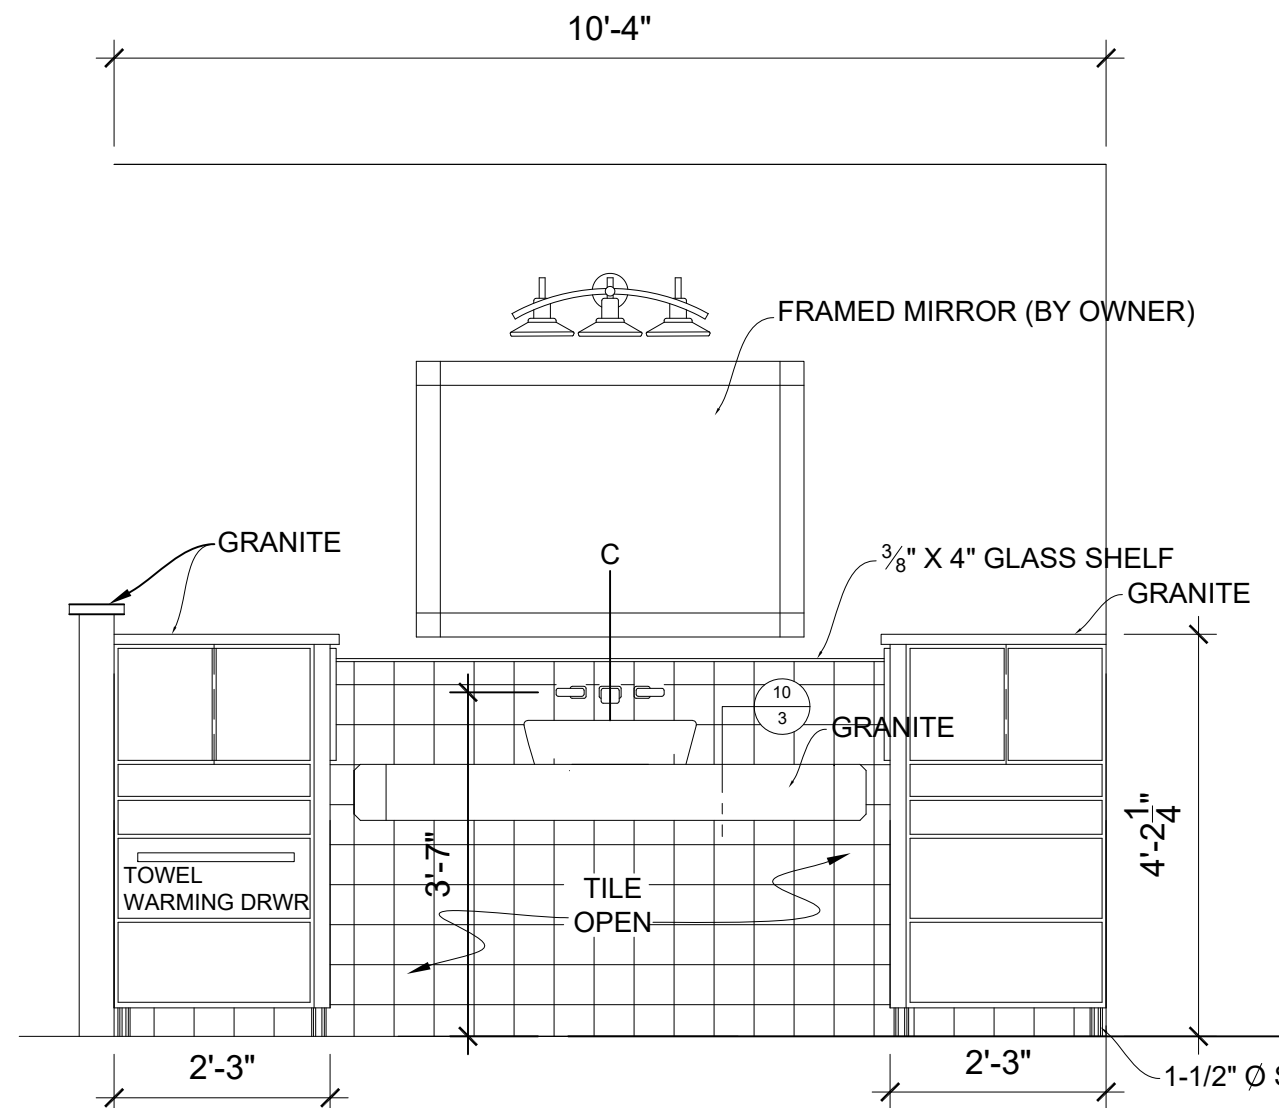


5/3 ELEVATION @ MASTER VANITY
Scale 1/2" = 1'-0"

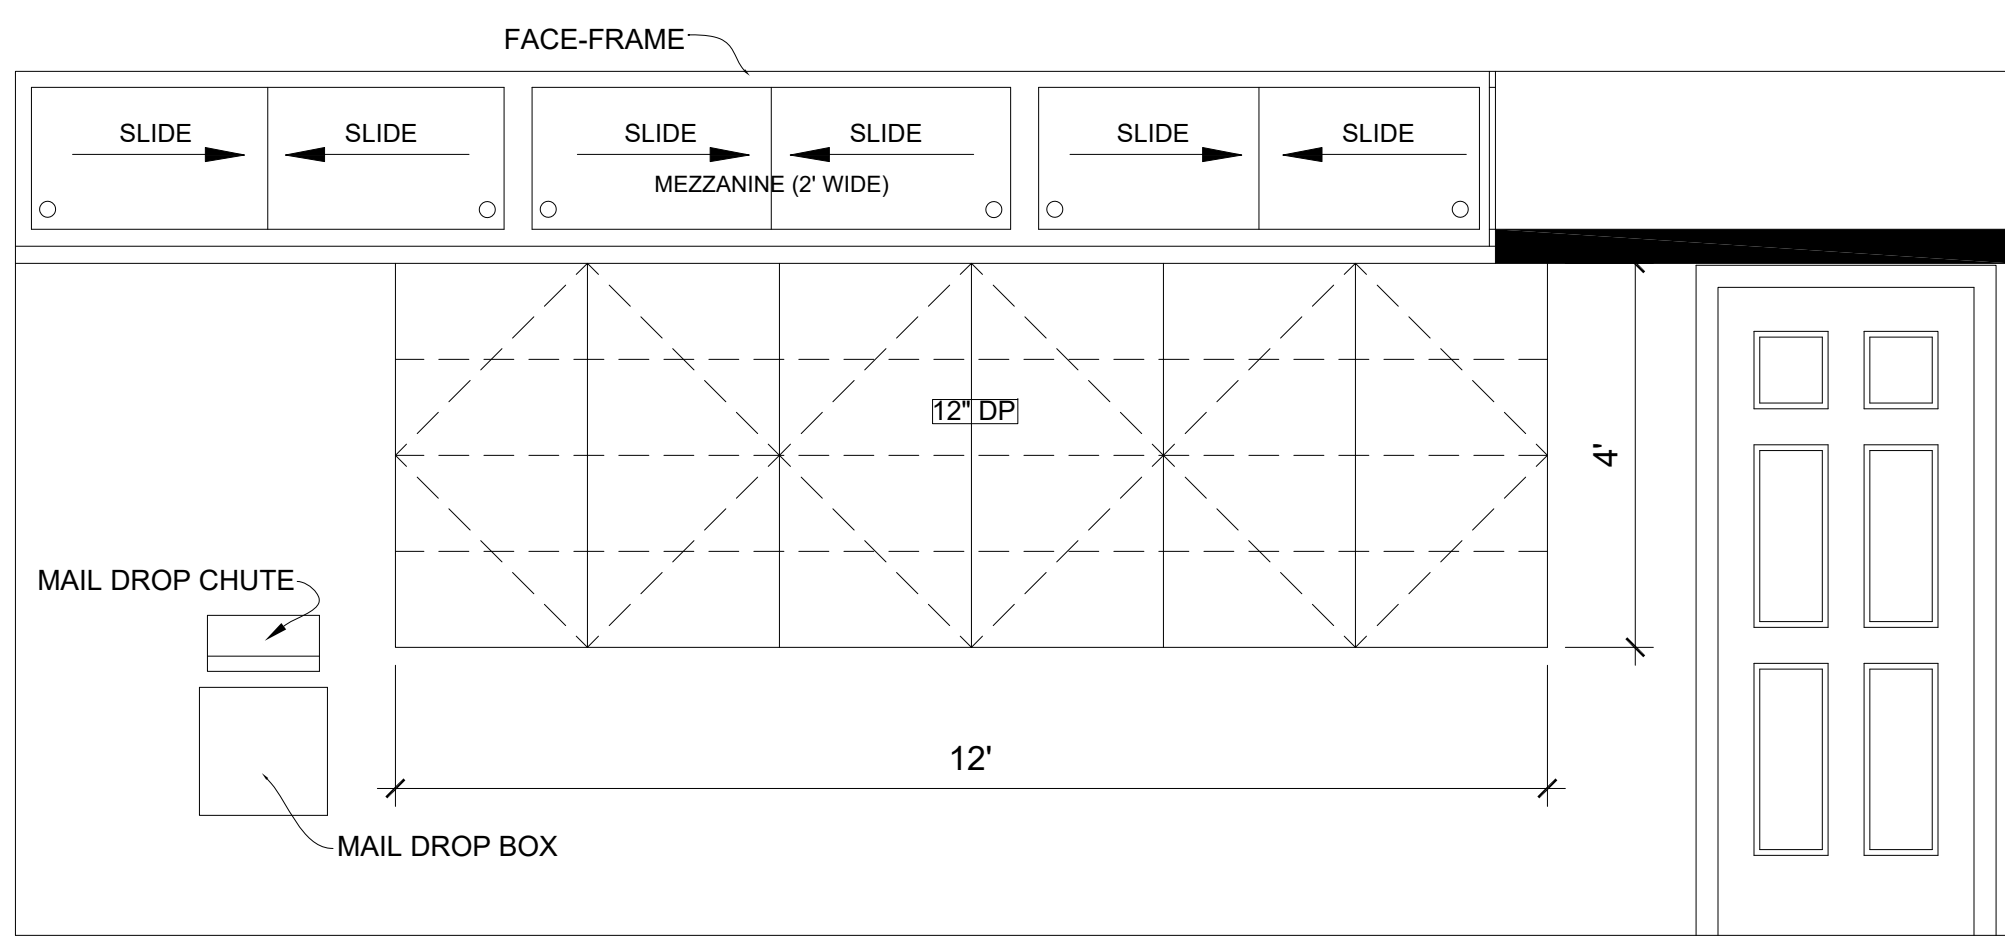


6/3 STORAGE CABINETS PAINT GRADE
Scale 1/2" = 1'-0"

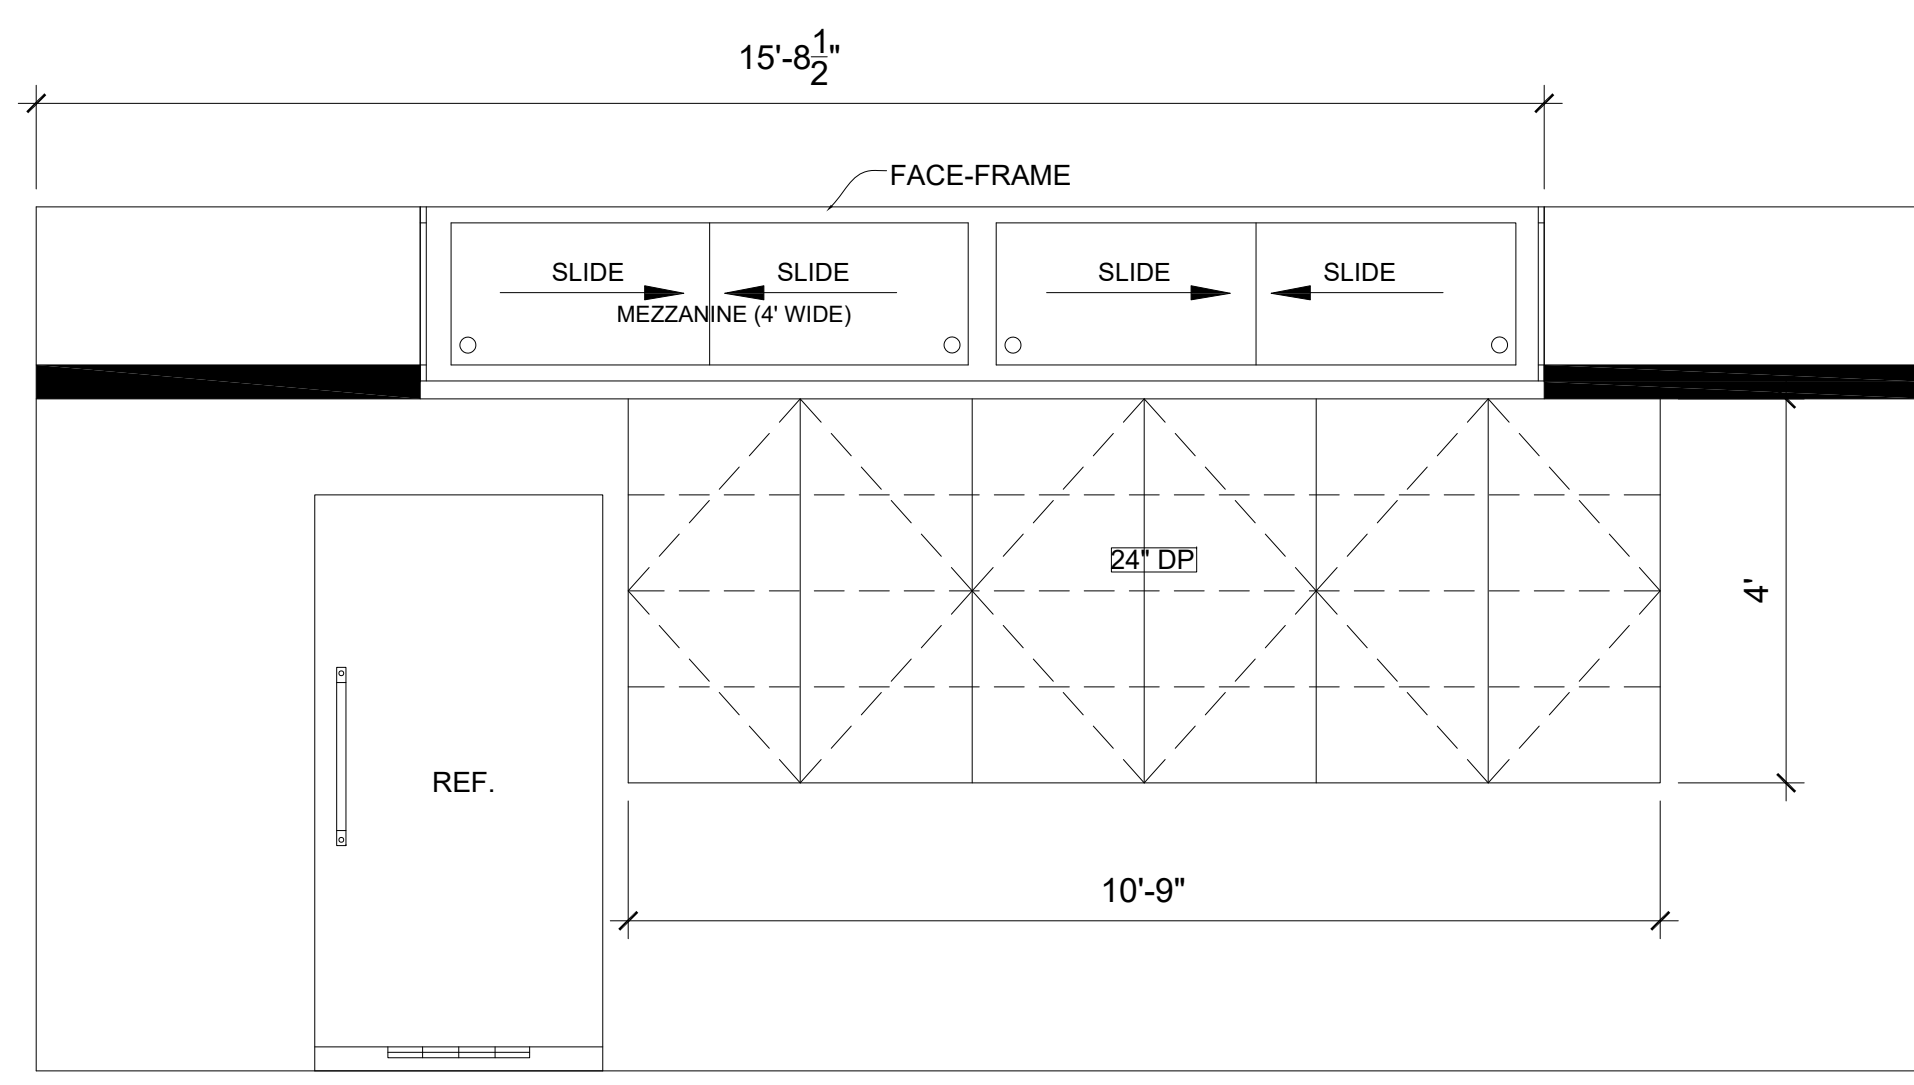

7/3 STORAGE CABINETS PAINT GRADE
Scale 1/2" = 1'-0"

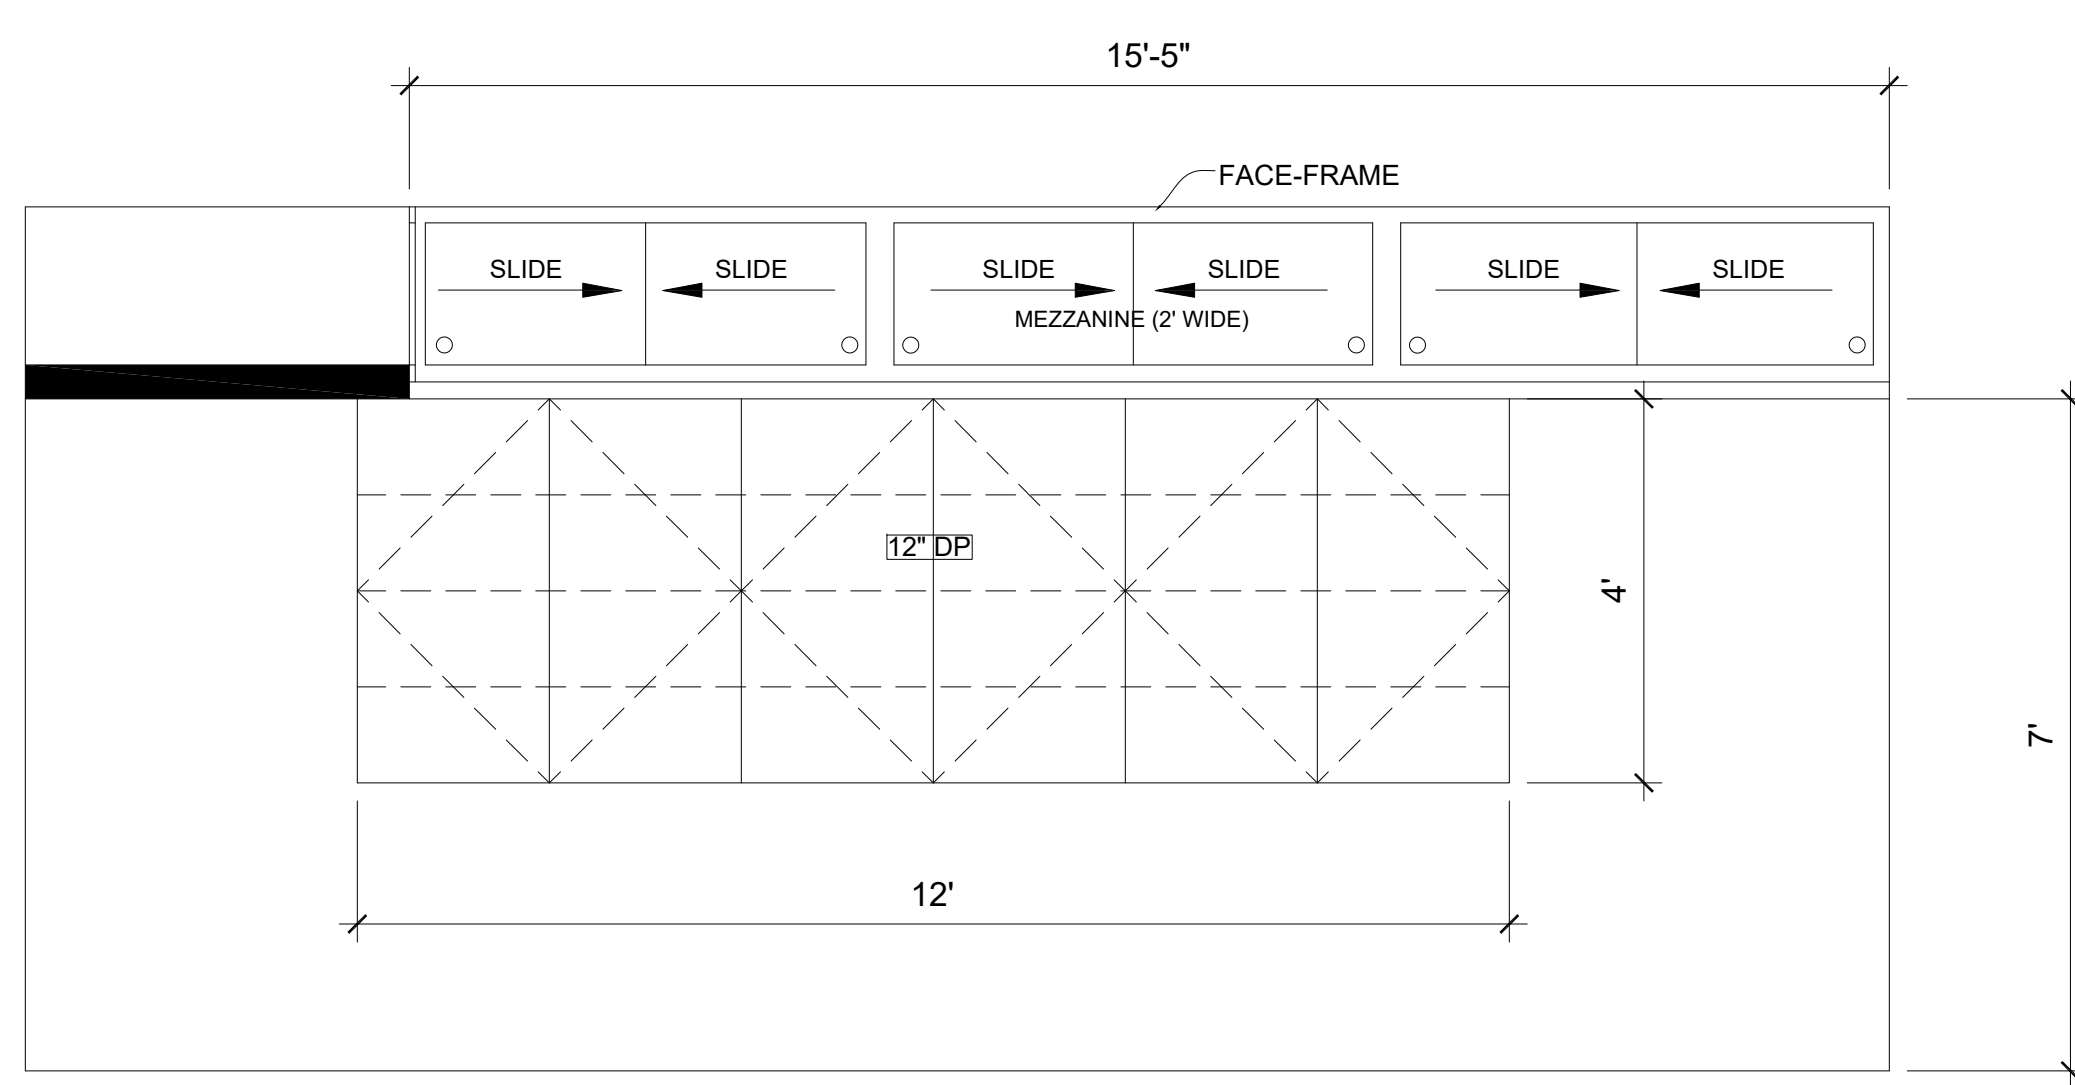

8/3 STORAGE CABINETS PAINT GRADE
Scale 1/2" = 1'-0"

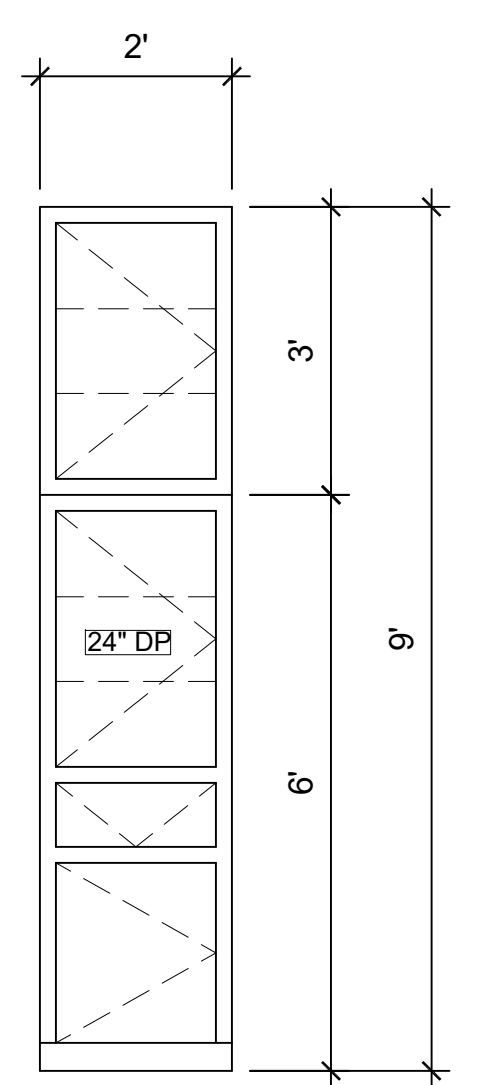


9/3 ELEV. @ BATH # 2 PAINT GRADE
Scale 1/2" = 1'-0"

THIS DRAWING AND ALL INFORMATION THEREON IS THE PROPRIETARY PROPERTY OF TREND BUILDERS. THIS DRAWING IS LOANED SUBJECT TO RETURN ON DEMAND AND IS NOT TO BE USED, DIRECTLY OR INDIRECTLY, IN ANY WAY DETRIMENTAL TO THE INTEREST OF TREND BUILDERS.

REV	NO.	DATE	DESCRIPTION
1	1	00/00/00	
2	2	00/00/00	
3	3	00/00/00	
4	4	00/00/00	


PROJECT: Interior Renovations
DRAWING: Elevations

CUSTOMER:

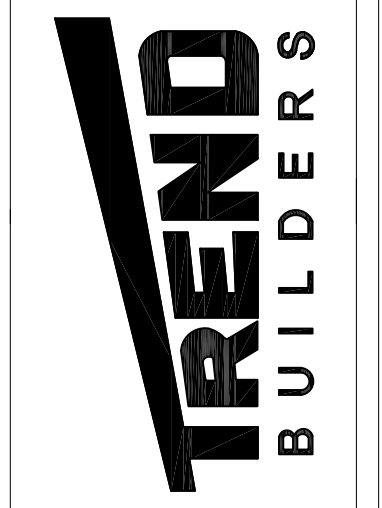


DATE: 1/9/13
SHEET: 3 OF 5


FINAL DRAWING
APPROVED FOR PROJECT

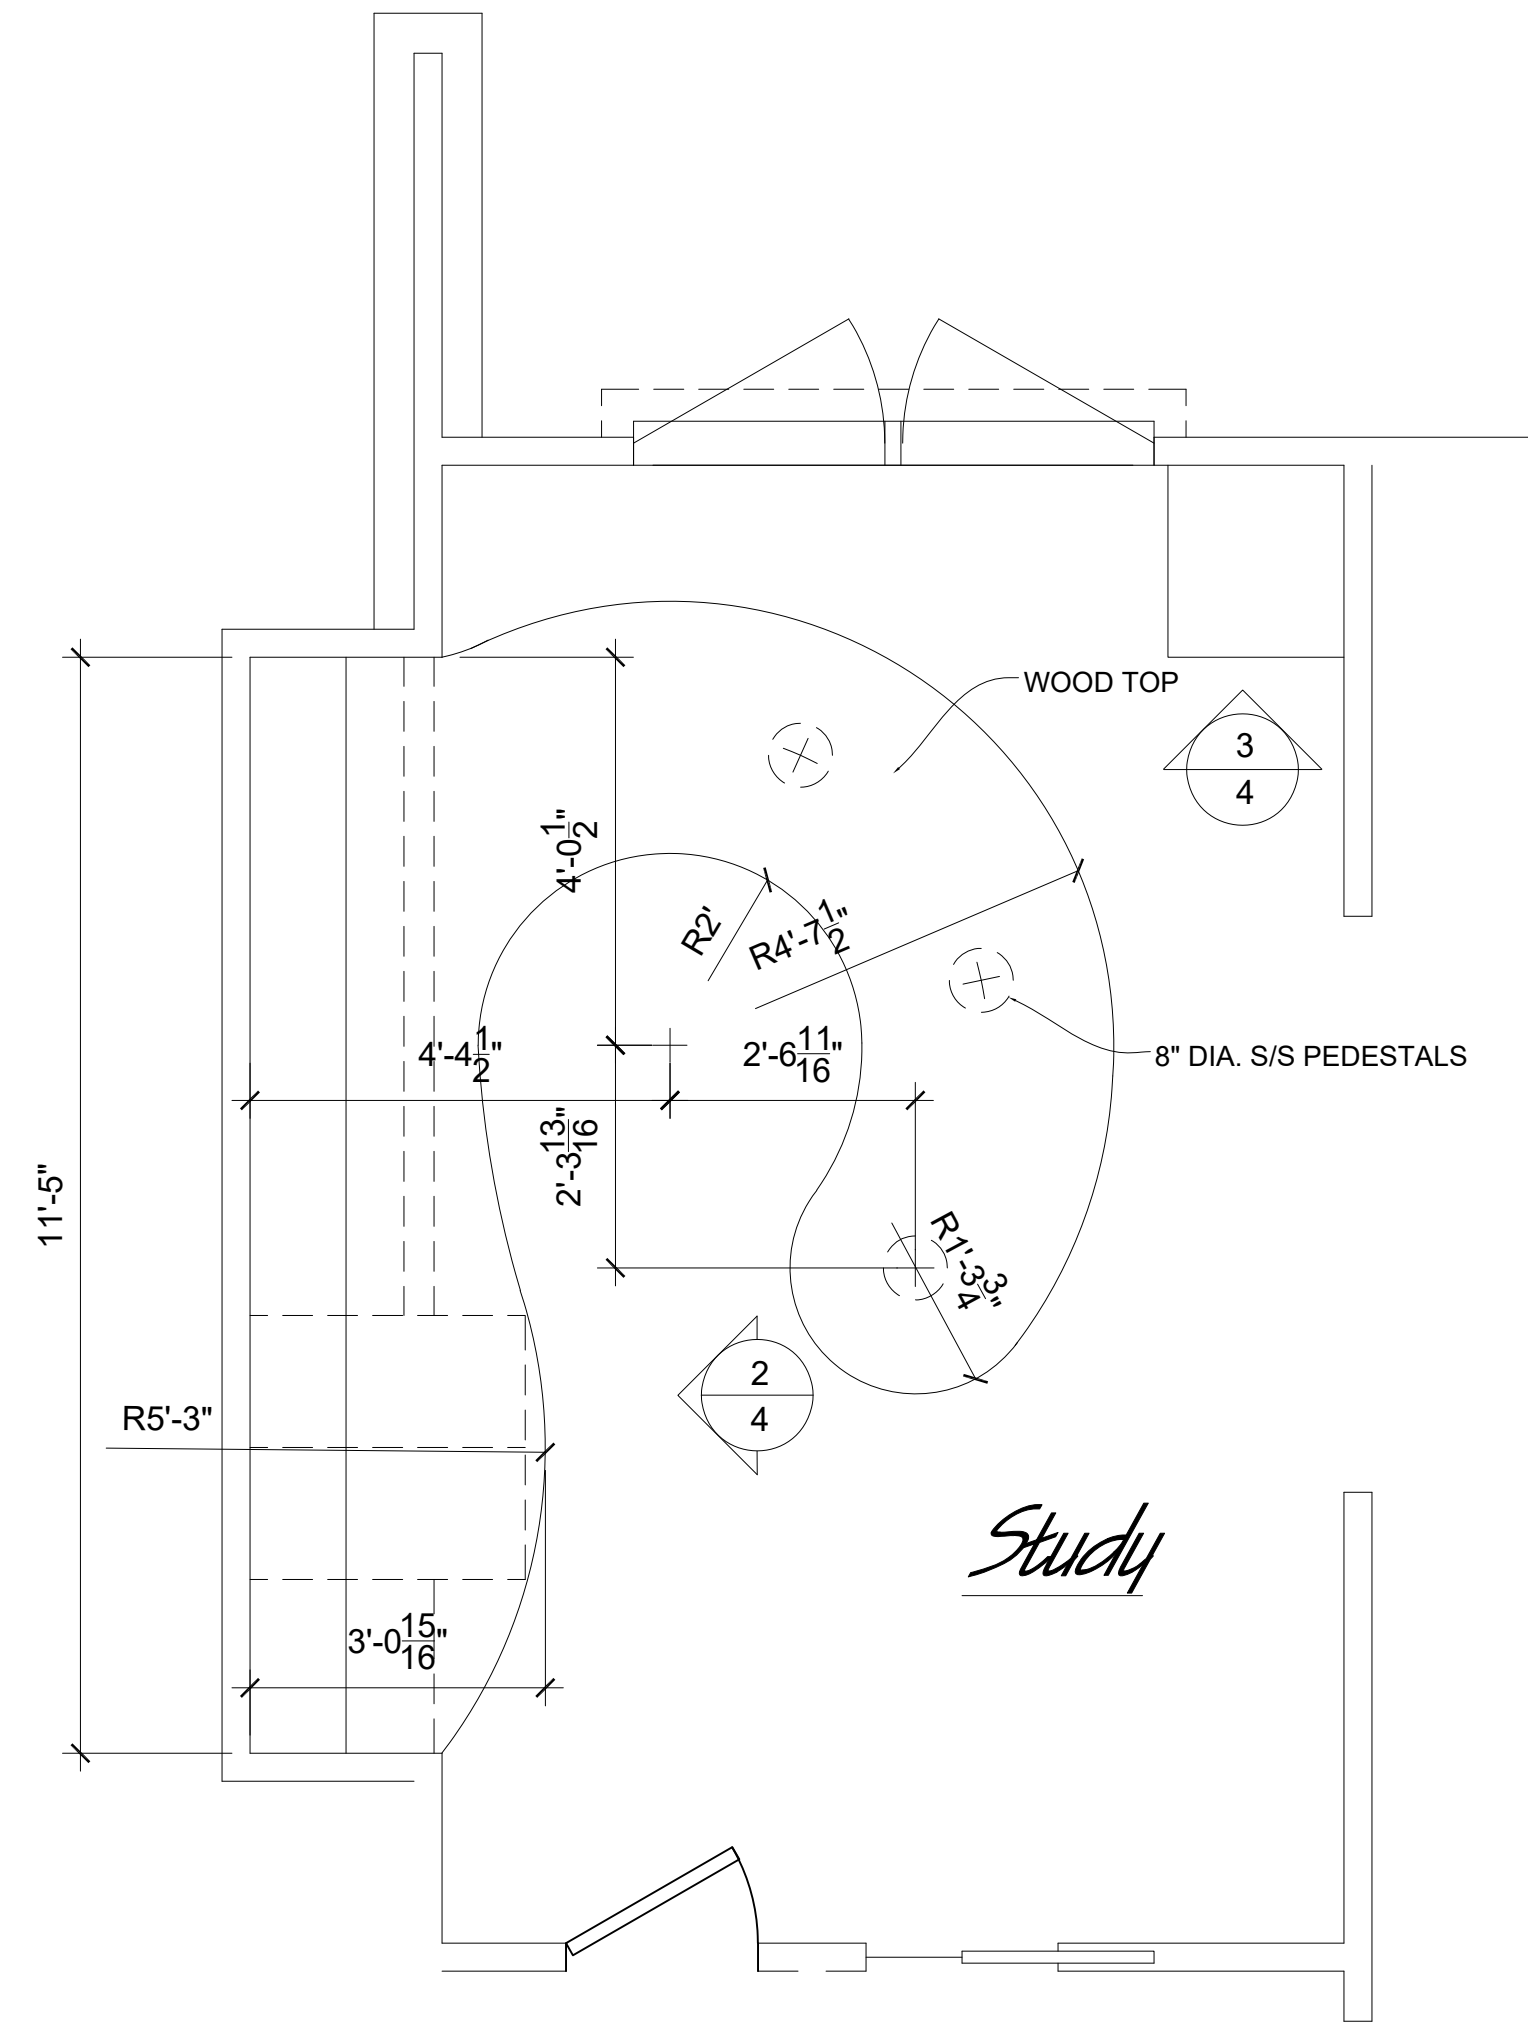

1
4 **FLOOR PLAN (CABINETS @ STUDY)**
Scale $\frac{1}{2}$ " = 1'-0"

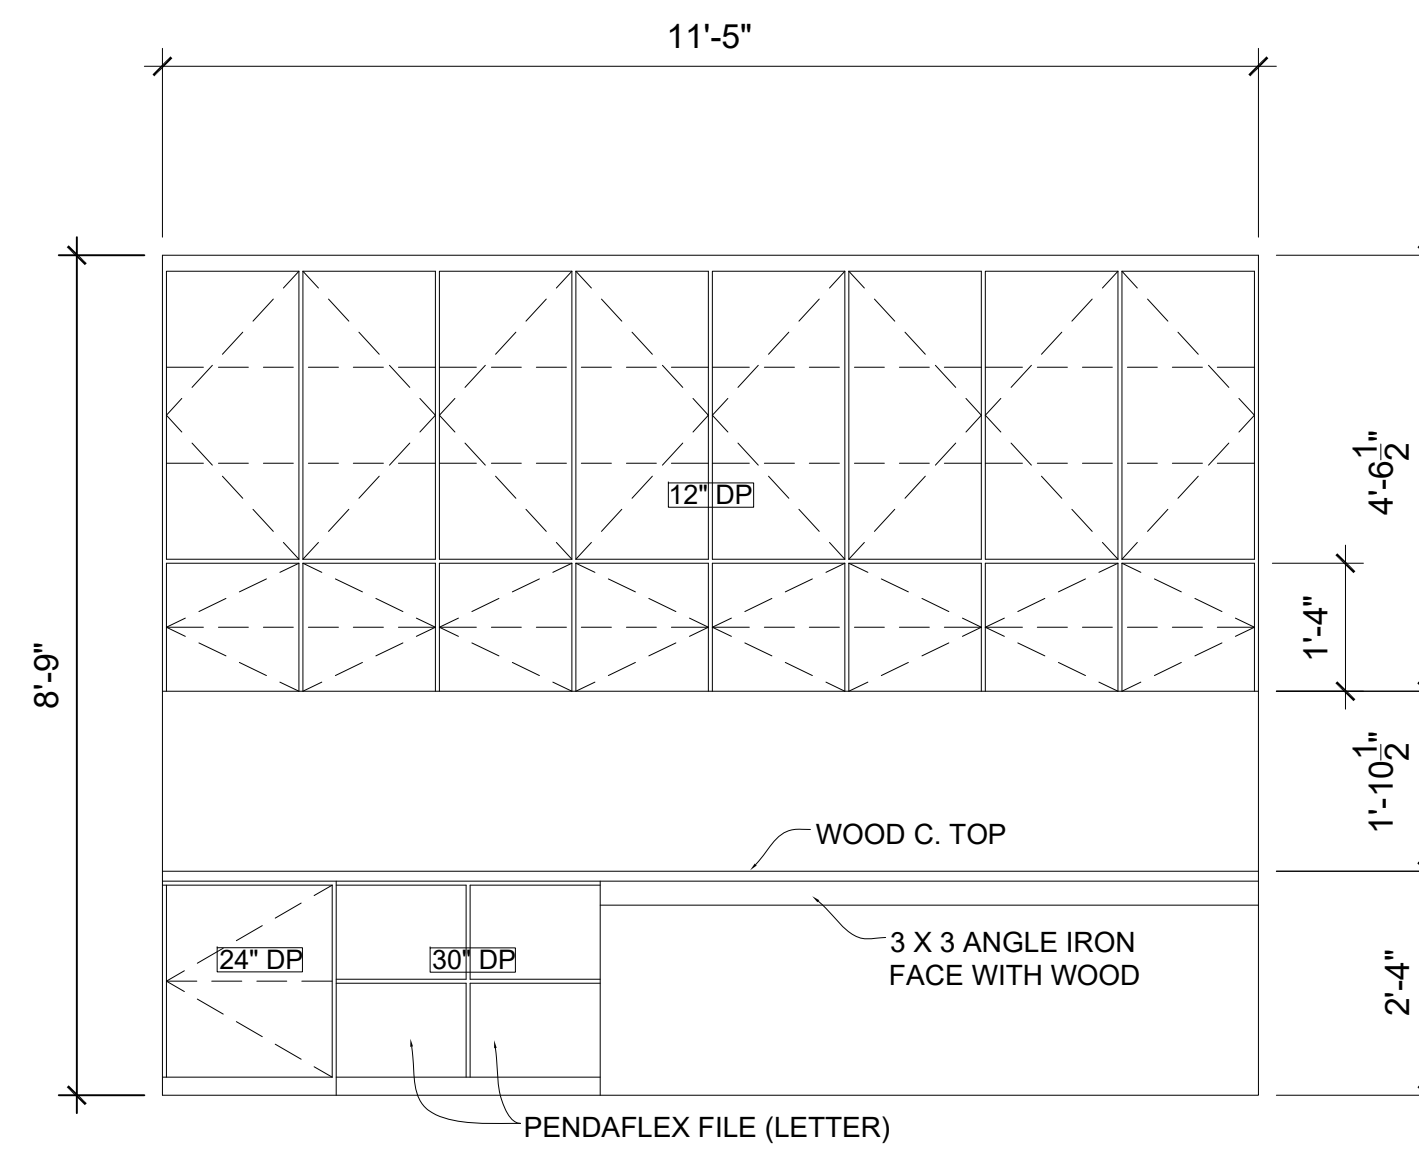

2
4 **ELEVATION**
Scale $\frac{1}{2}$ " = 1'-0"

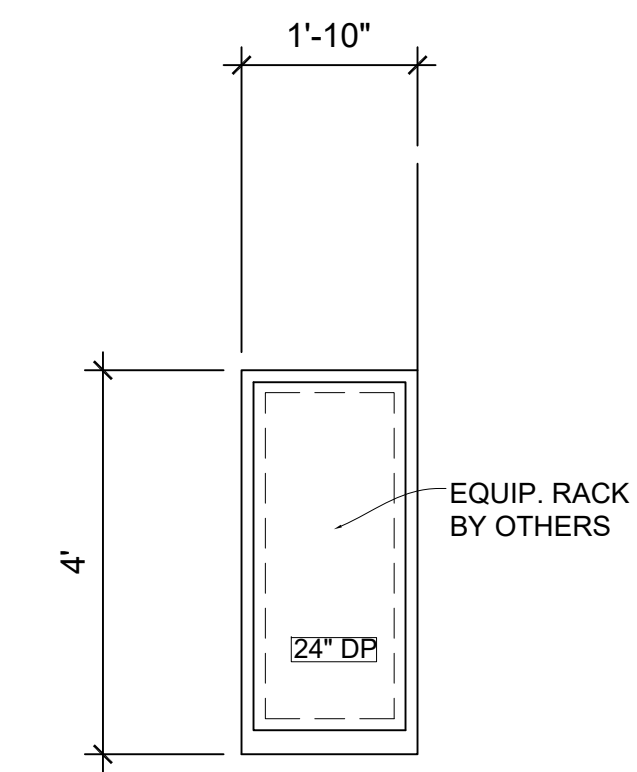

3
4 **ELEVATION**
Scale $\frac{1}{2}$ " = 1'-0"

CABINET SPECS.
MATERIAL - CHERRYWOOD
DOORS - FLUSH PLYWOOD
INTERIOR MAT'L - PLYWOOD
DRAWERS - PLYWOOD, FULL EXT. SELF-CLOSING
ADJ. SHELVING

THIS DRAWING AND ALL INFORMATION THEREON IS THE PROPRIETARY PROPERTY OF TREND BUILDERS. IT IS TO BE USED ONLY FOR THE PROJECT AND PUBLIC OR COPIES OF THIS DRAWING IS LOANED SUBJECT TO RETURN ON DEMAND AND IS NOT TO BE USED, DIRECTLY OR INDIRECTLY, IN ANY WAY DETRIMENTAL TO THE INTEREST OF TREND BUILDERS.

REV	NO.	DATE	DESCRIPTION
1	1	00/00/00	
2	2	00/00/00	
3	3	00/00/00	
4	4	00/00/00	

PROJECT: Interior Renovations
DATE: 1/9/13

DRAWING: Study Cabinets
DATE: 1/9/13




CUSTOMER:

TREND BUILDERS

DATE: 1/9/13
SHEET: 4 OF 5

DOOR SCHEDULE				
MARK	THK	WID	HT	DESCRIPTION
1				
2	1-3/4	16"	8"	"MARVIN" DOUBLE SLIDE
3	1-3/8	3"	6"	REVERSE SWING EXISTING
4	1-3/8	2"	6"	MOVE EXISTING
5	1-3/8	2"	6"	6 PANEL H/C POCKET DOOR
6	1-3/8	2"	6"	6 PANEL H/C POCKET DOOR

WINDOW SCHEDULE				
MARK	COLOR	WID	HT	DESCRIPTION
A	WHITE	6"	3"	INTEGRITY CASEMENT TWIN
B	WHITE	2"	3"	INTEGRITY PW - EYEBROW LH
C	WHITE	6"	3"	INTEGRITY PW - EYEBROW RH
D	WHITE	3"	5"	INTEGRITY CASEMENT TWIN LH
E	WHITE	3"	5"	INTEGRITY CASEMENT TWIN RH
F	WHITE	3"	6"	INTEGRITY CASEMENT

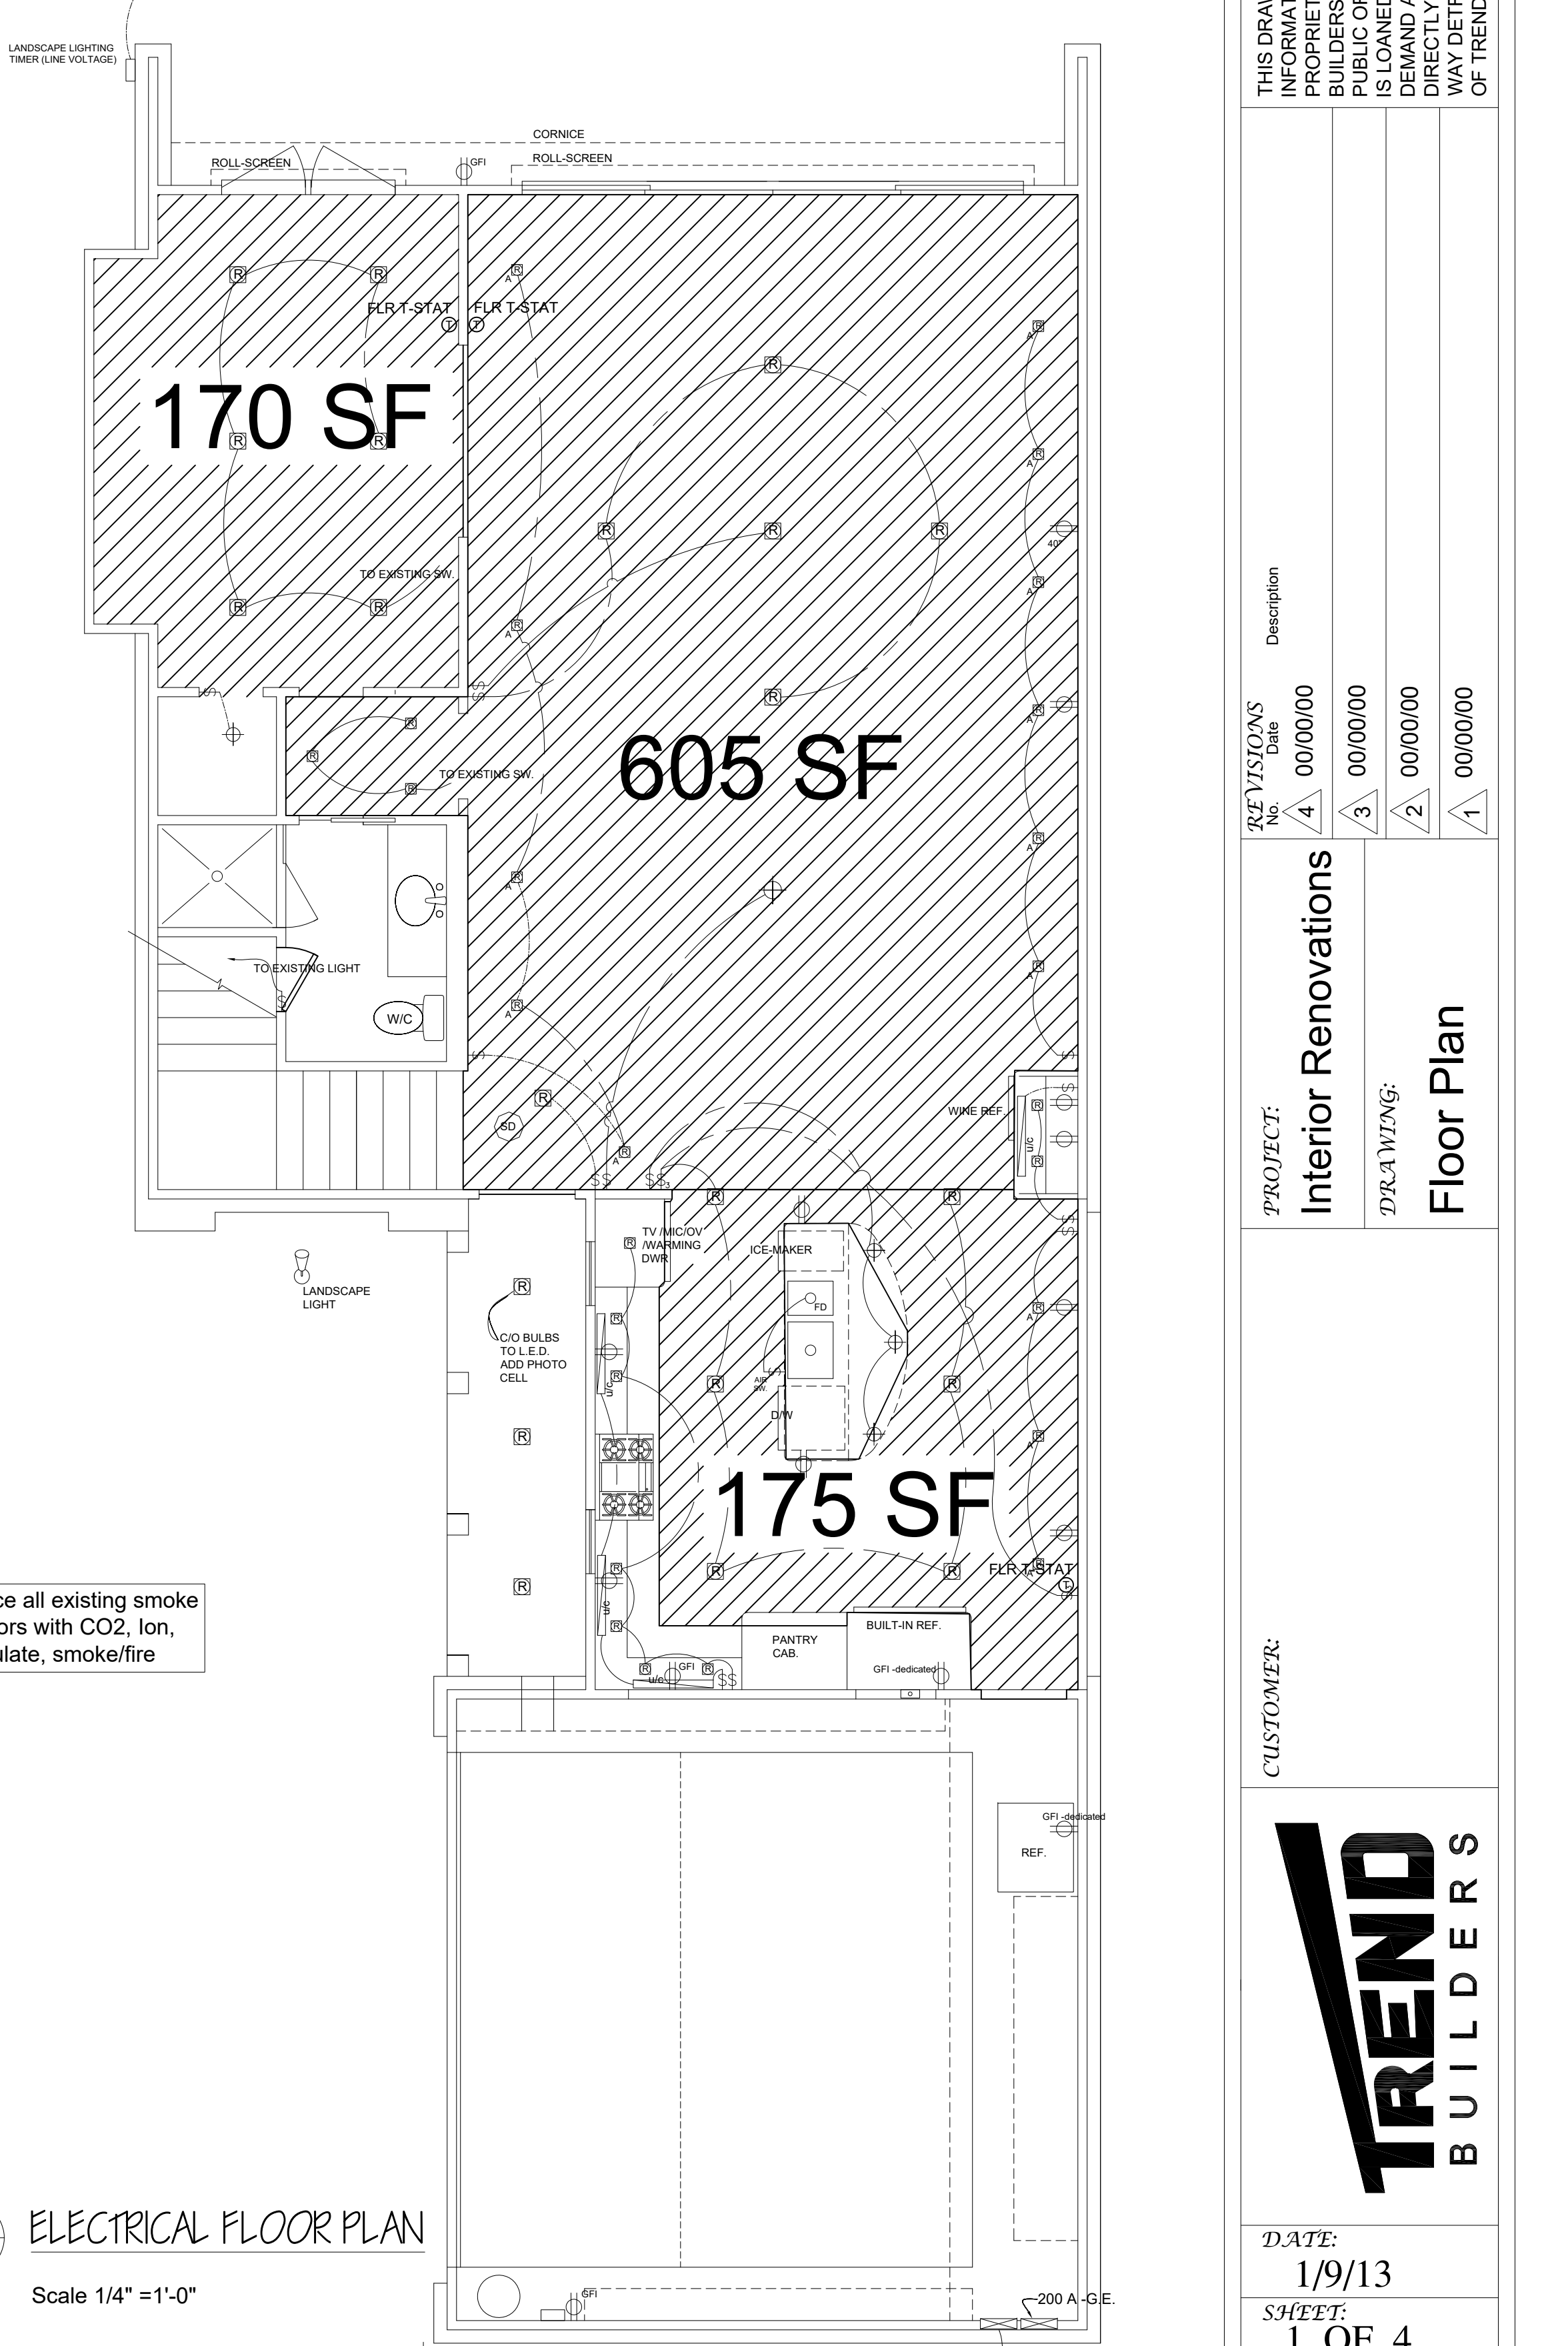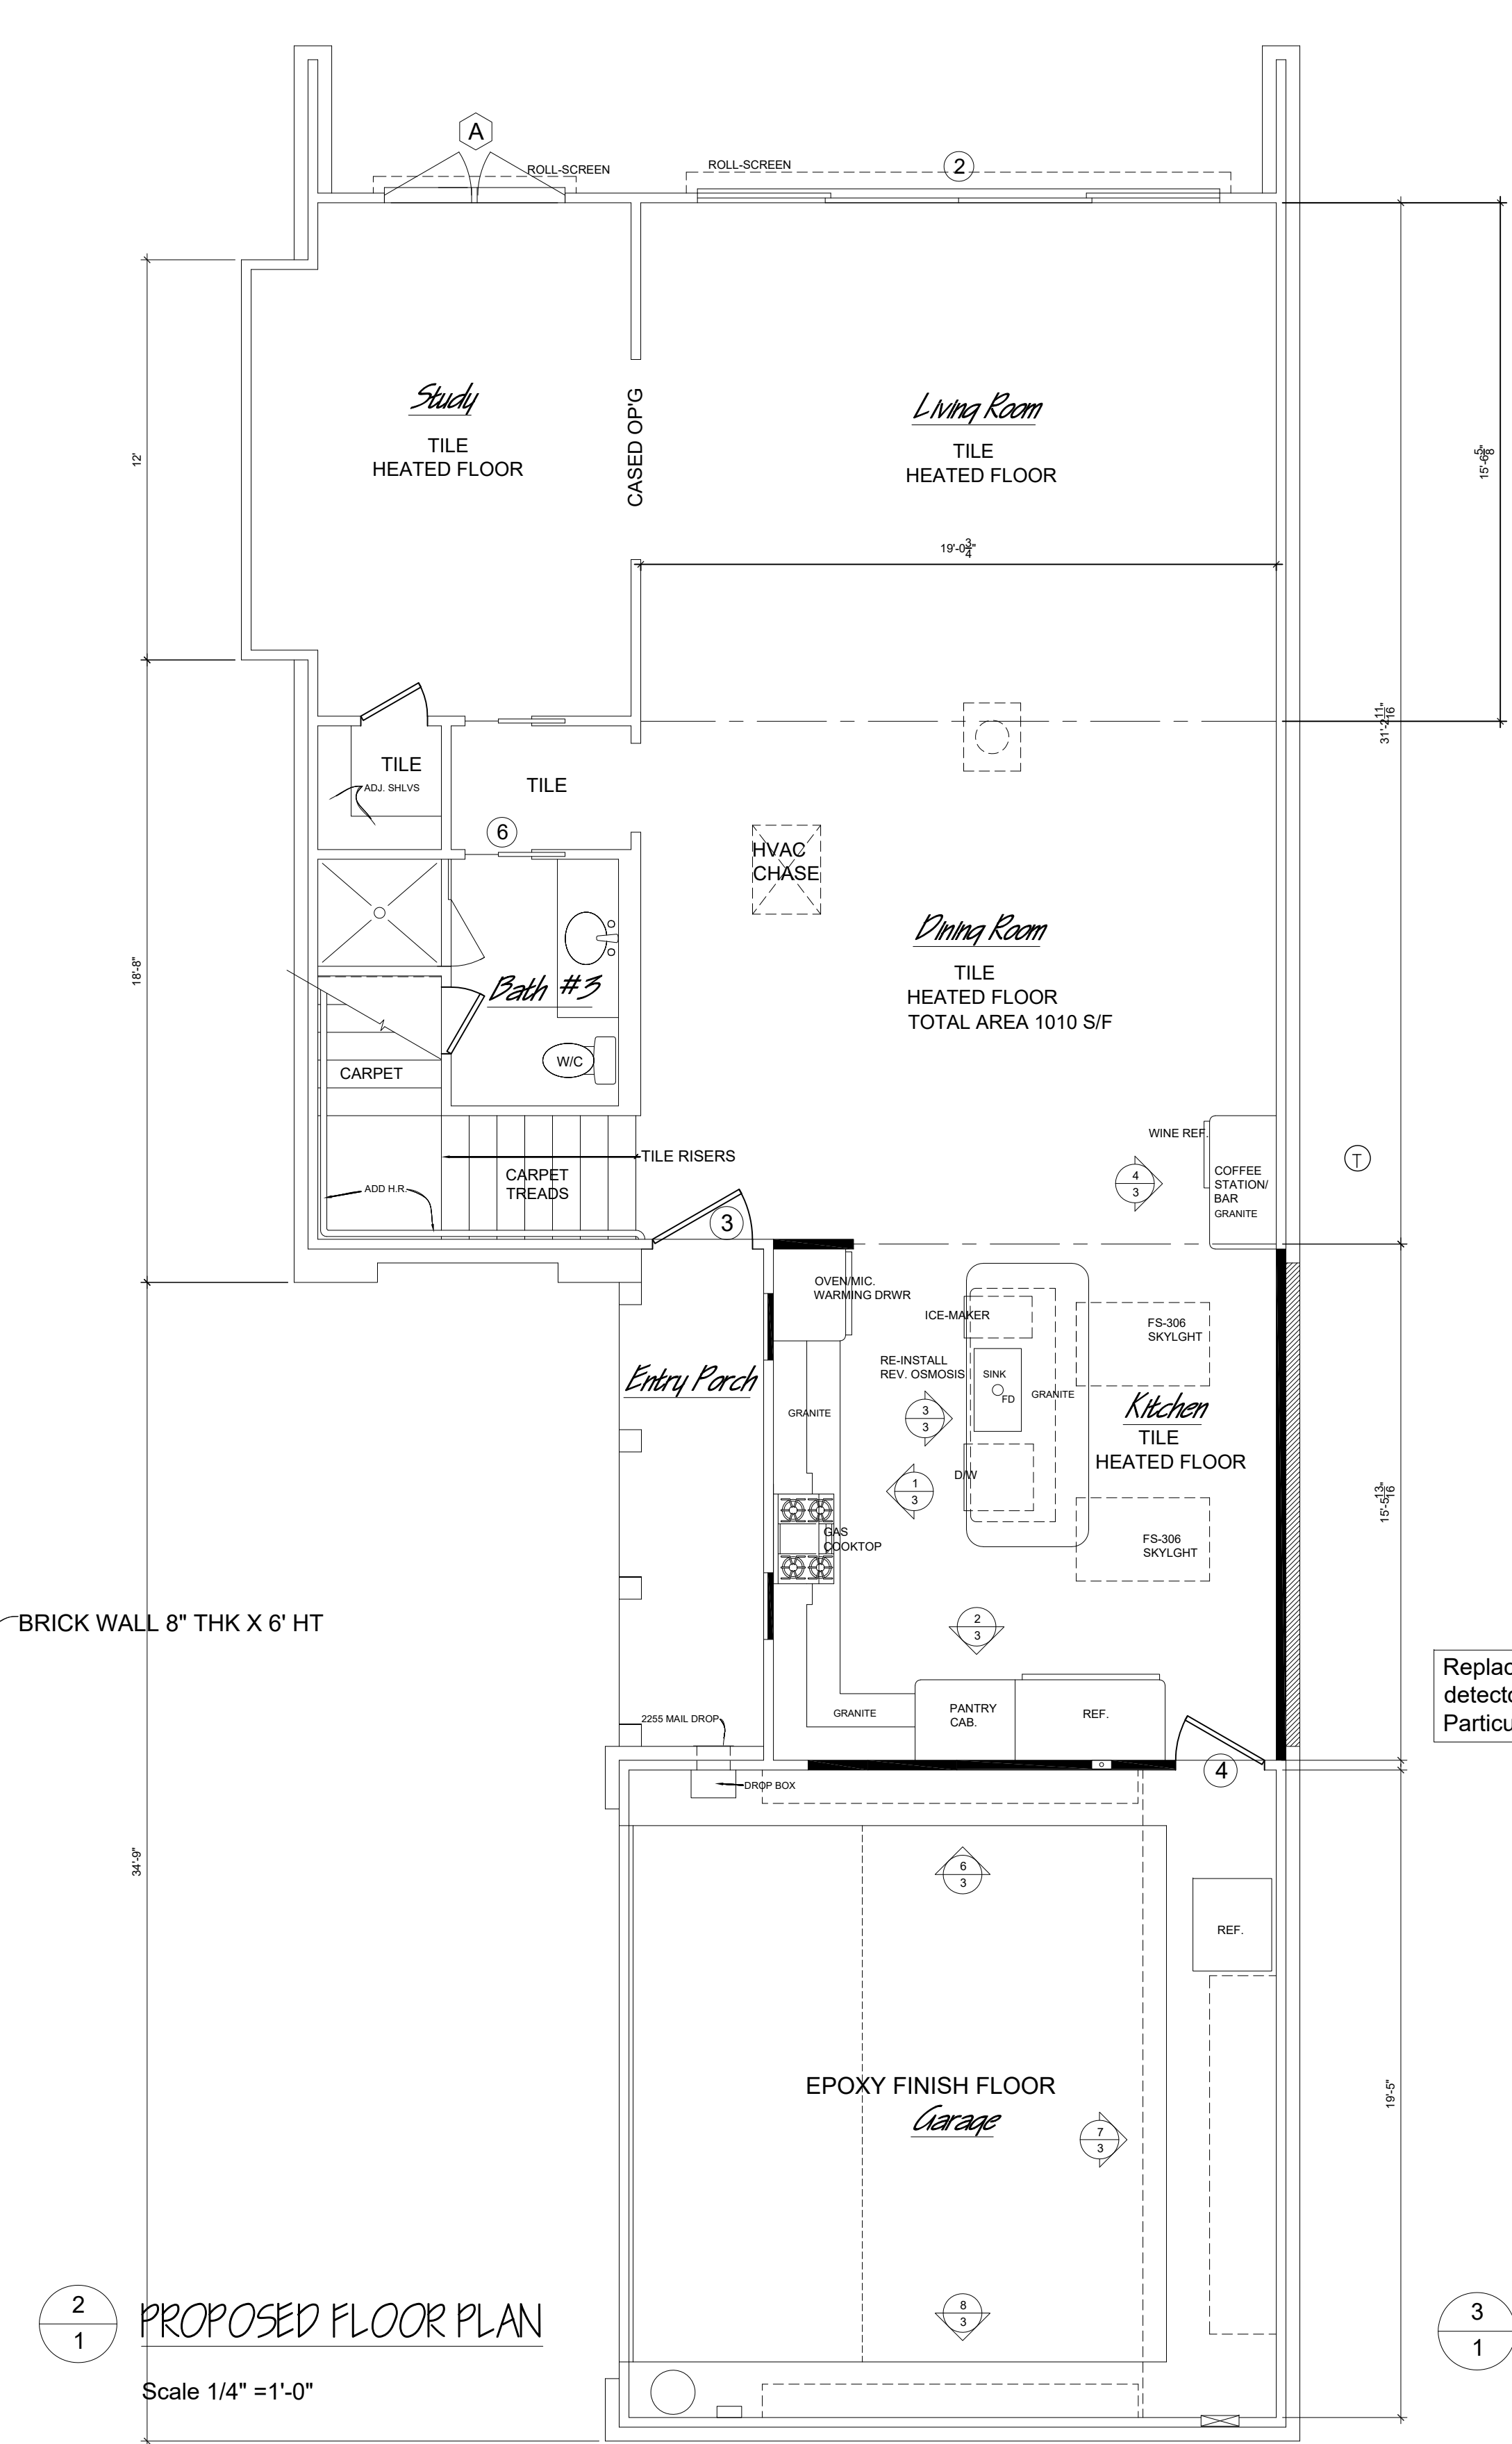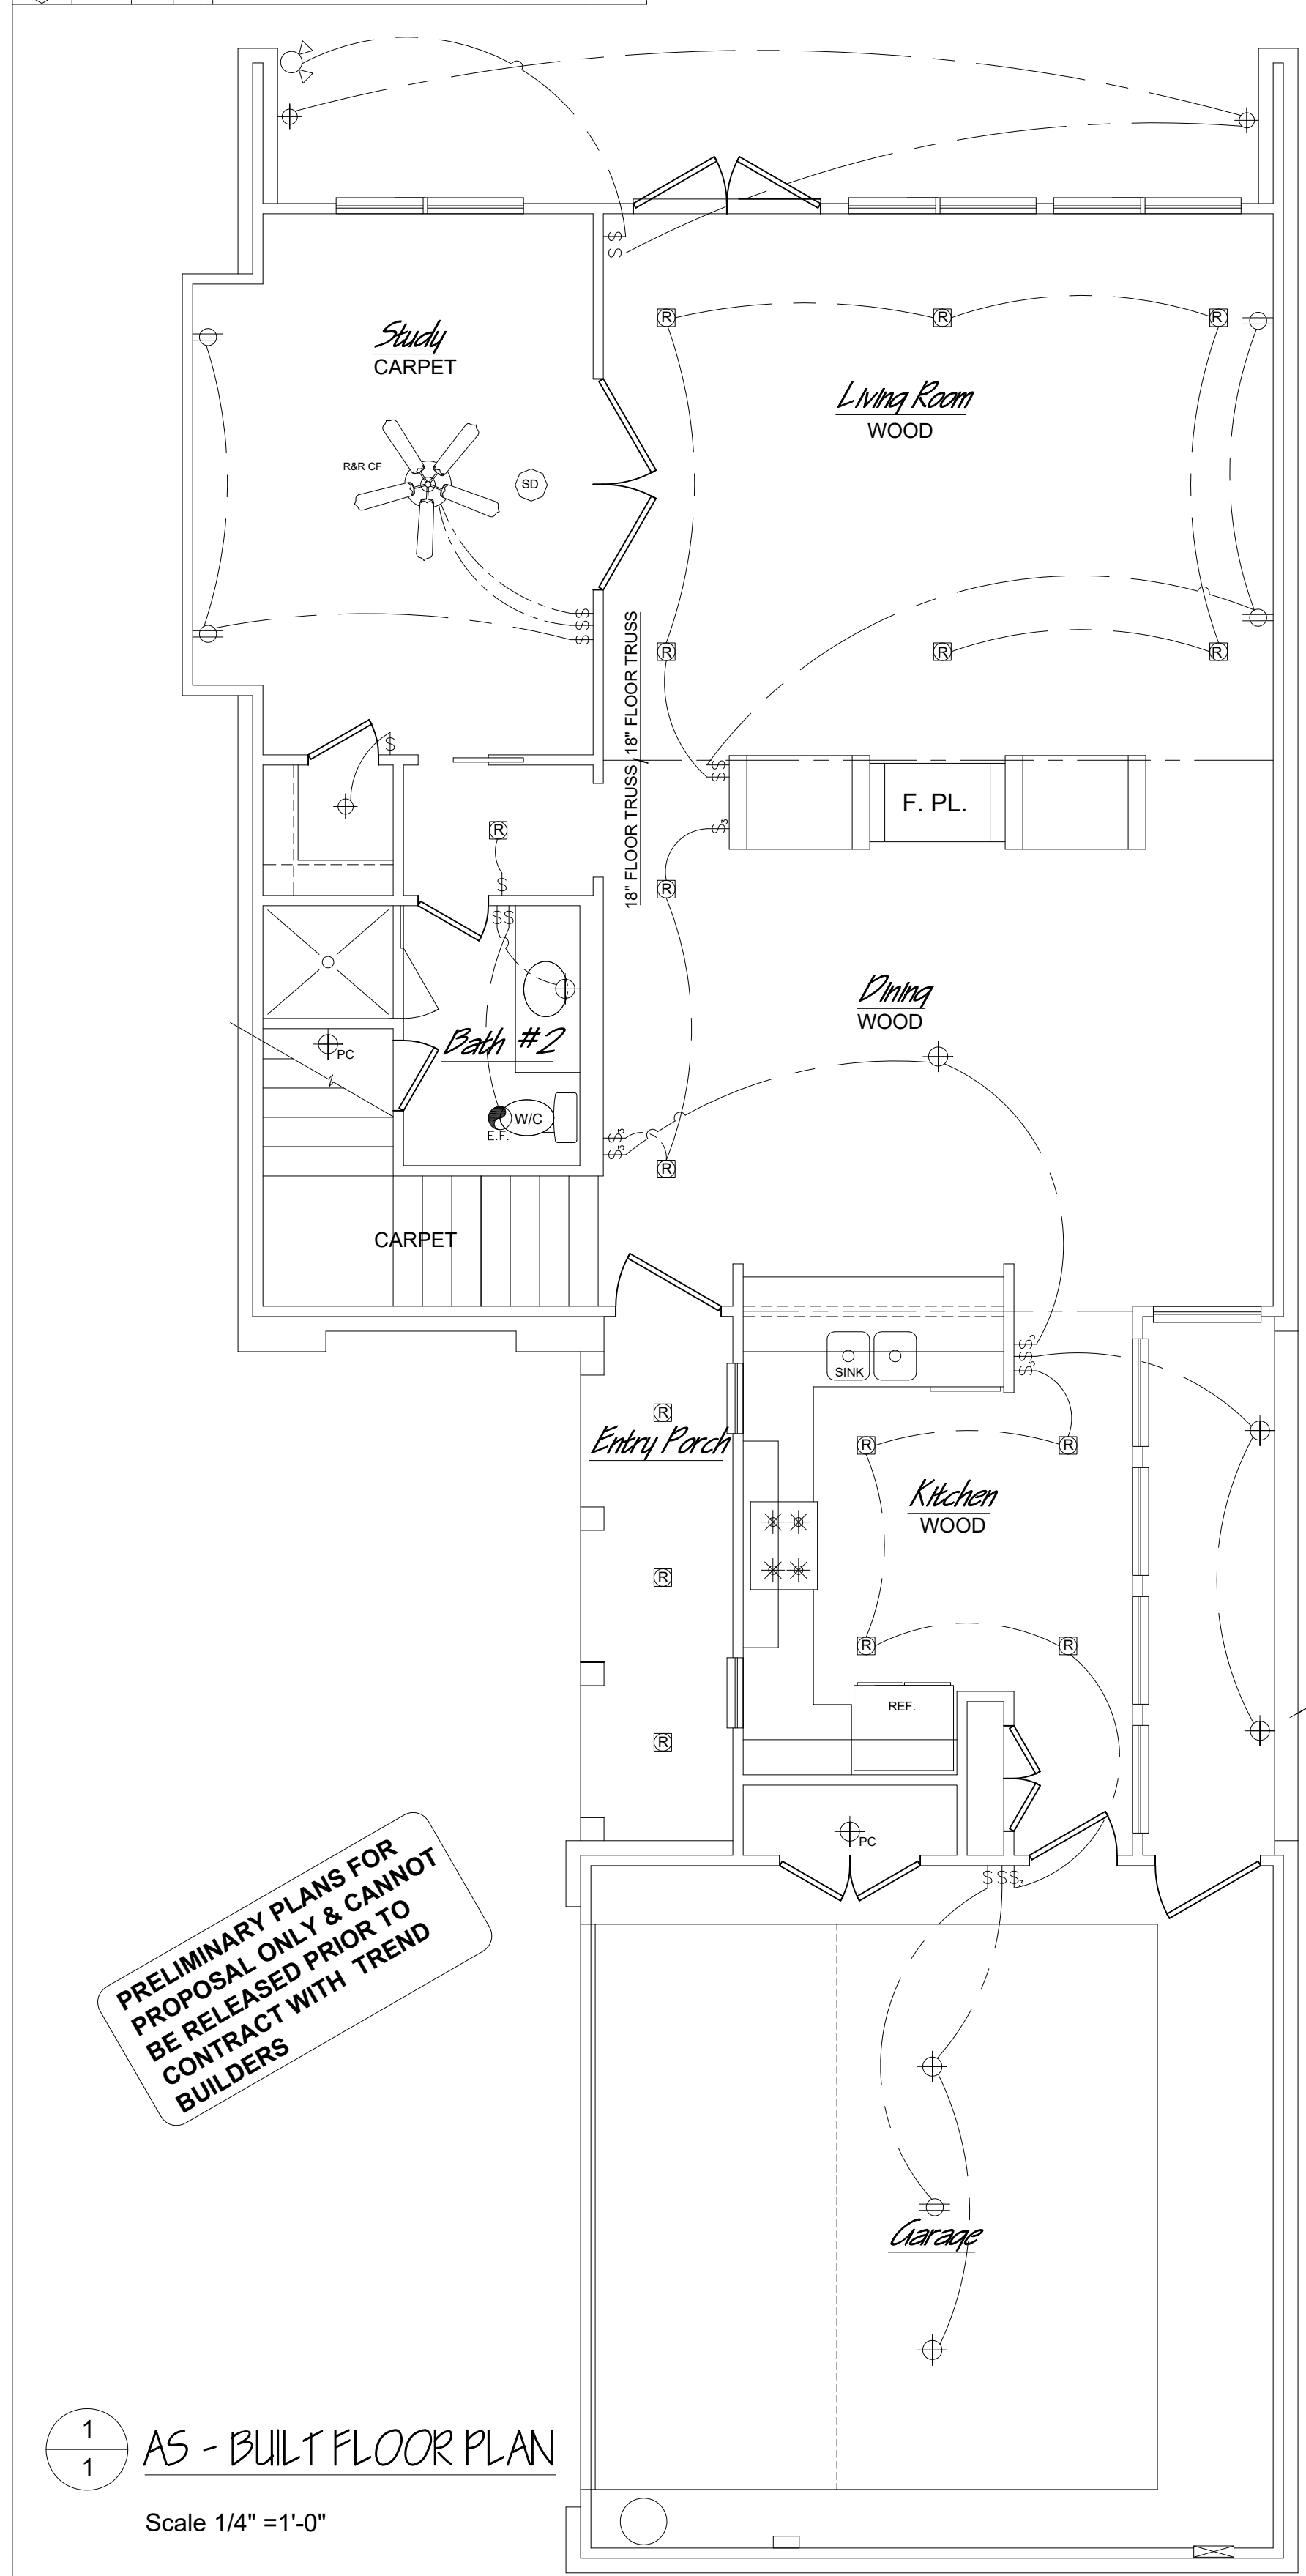


PRELIMINARY PLANS FOR PROPOSAL ONLY & CANNOT BE RELEASED PRIOR TO CONTRACT WITH TREND BUILDERS

THIS DRAWING AND ALL INFORMATION THEREON IS THE PROPRIETARY PROPERTY OF TREND BUILDERS AND MUST NOT BE MADE PUBLIC OR COPIED. THIS DRAWING IS LOANED SUBJECT TO RETURN ON DEMAND AND IS NOT TO BE USED DIRECTLY OR INDIRECTLY IN ANY WAY DETRIMENTAL TO THE INTEREST OF TREND BUILDERS.

REV	DATE	DESCRIPTION
4	00/00/00	
3	00/00/00	
2	00/00/00	
1	00/00/00	


PROJECT: Interior Renovations
DRAWING: Floor Plan

CUSTOMER:

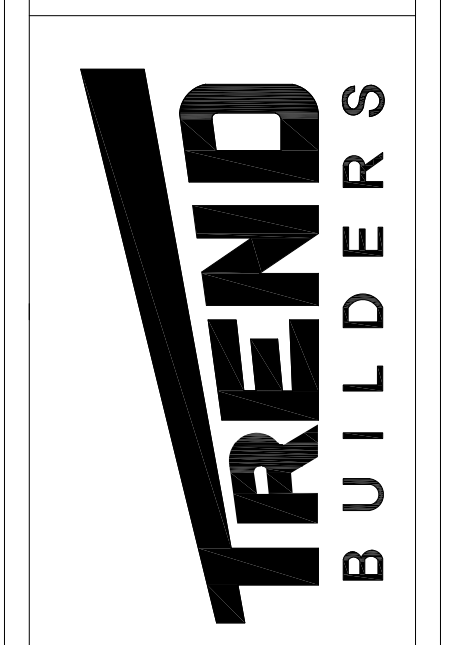


DATE: 1/9/13
SHEET: 1 OF 4

THIS DRAWING AND ALL INFORMATION THEREON IS THE PROPRIETARY PROPERTY OF TREND BUILDERS AND MUST NOT BE MADE PUBLIC OR COPIED. THIS DRAWING IS LOANED SUBJECT TO RETURN ON DEMAND AND IS NOT TO BE USED DIRECTLY OR INDIRECTLY IN ANY WAY DETRIMENTAL TO THE INTEREST OF TREND BUILDERS.

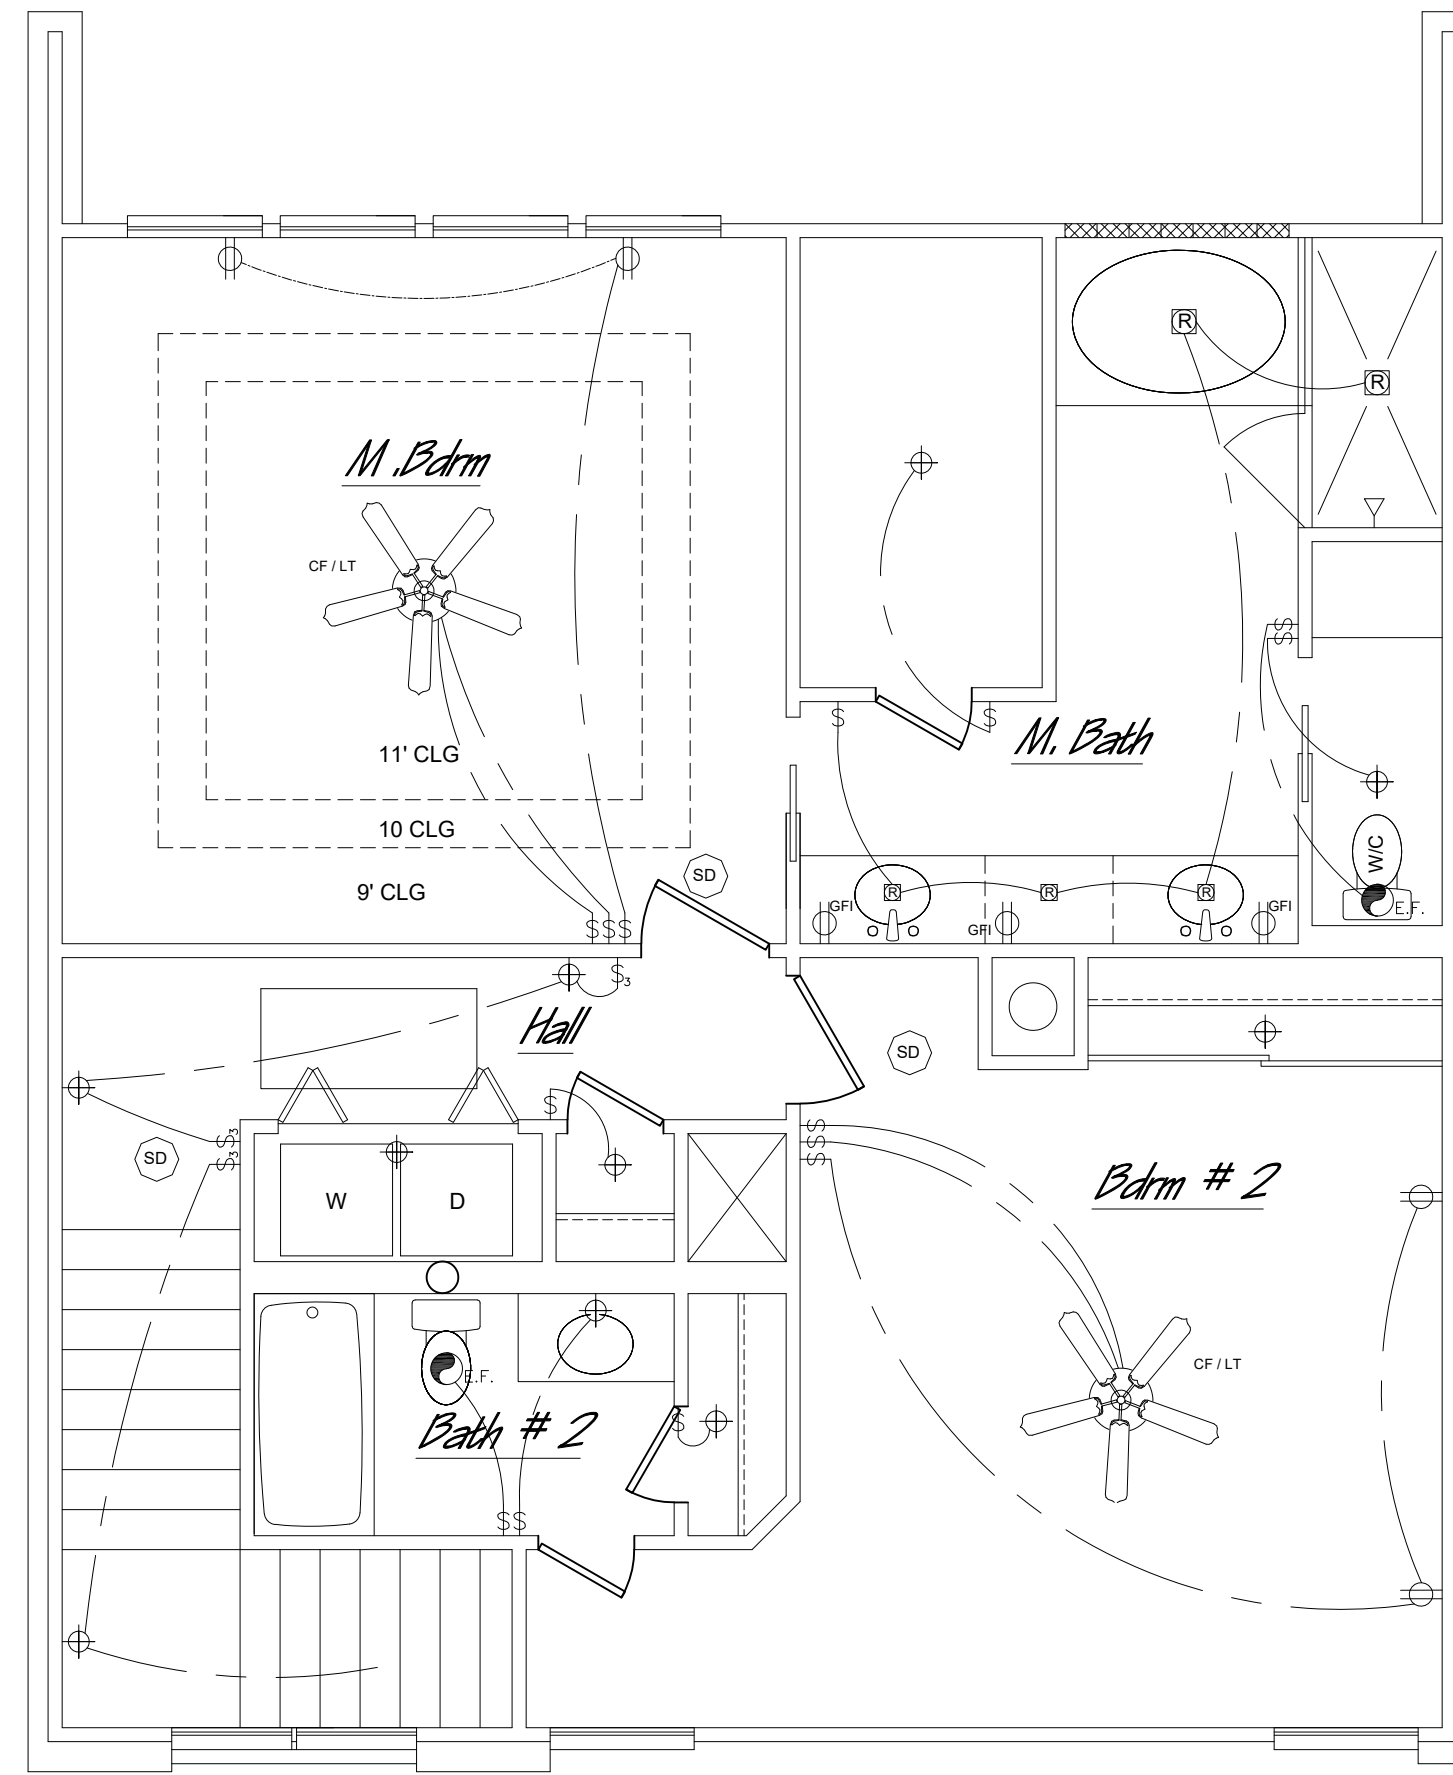


1
2 AS - BUILT FLOOR 2 ND FLOOR PLAN
Scale 1/4" = 1'-0"

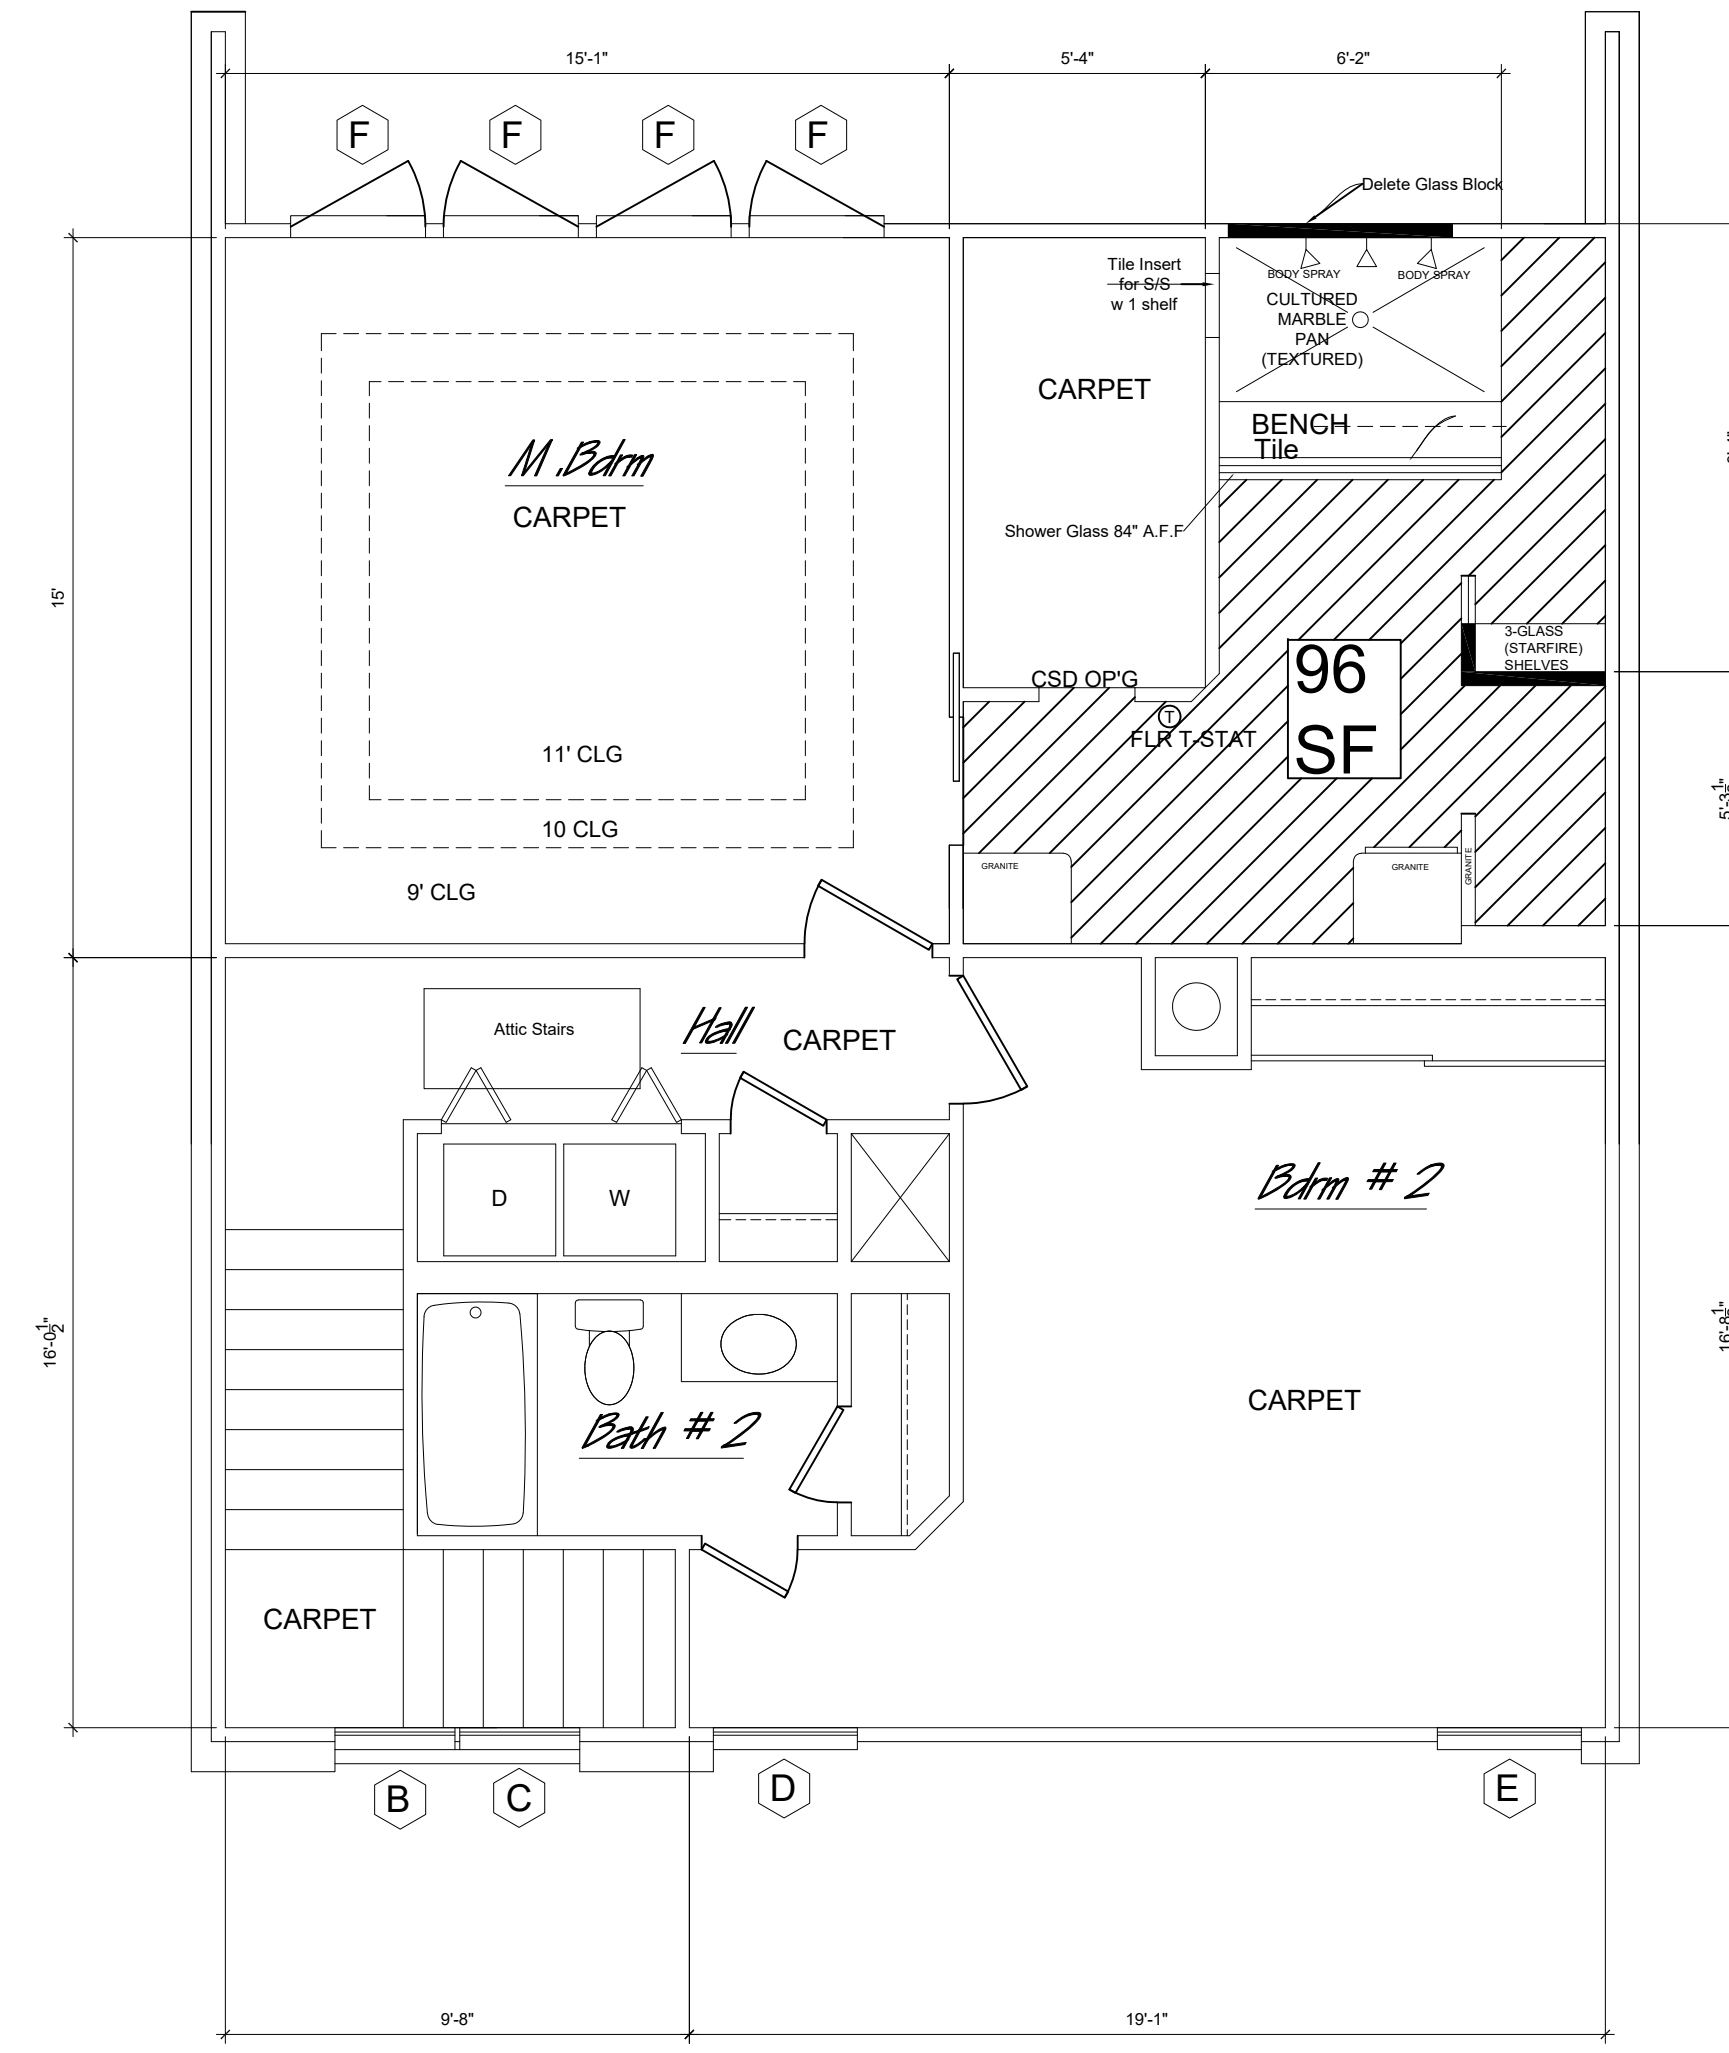

2
2 PROPOSED 2 ND FLOOR PLAN
Scale 1/4" = 1'-0"

PRELIMINARY PLANS FOR PROPOSAL ONLY & CANNOT BE RELEASED PRIOR TO CONTRACT WITH TREND BUILDERS

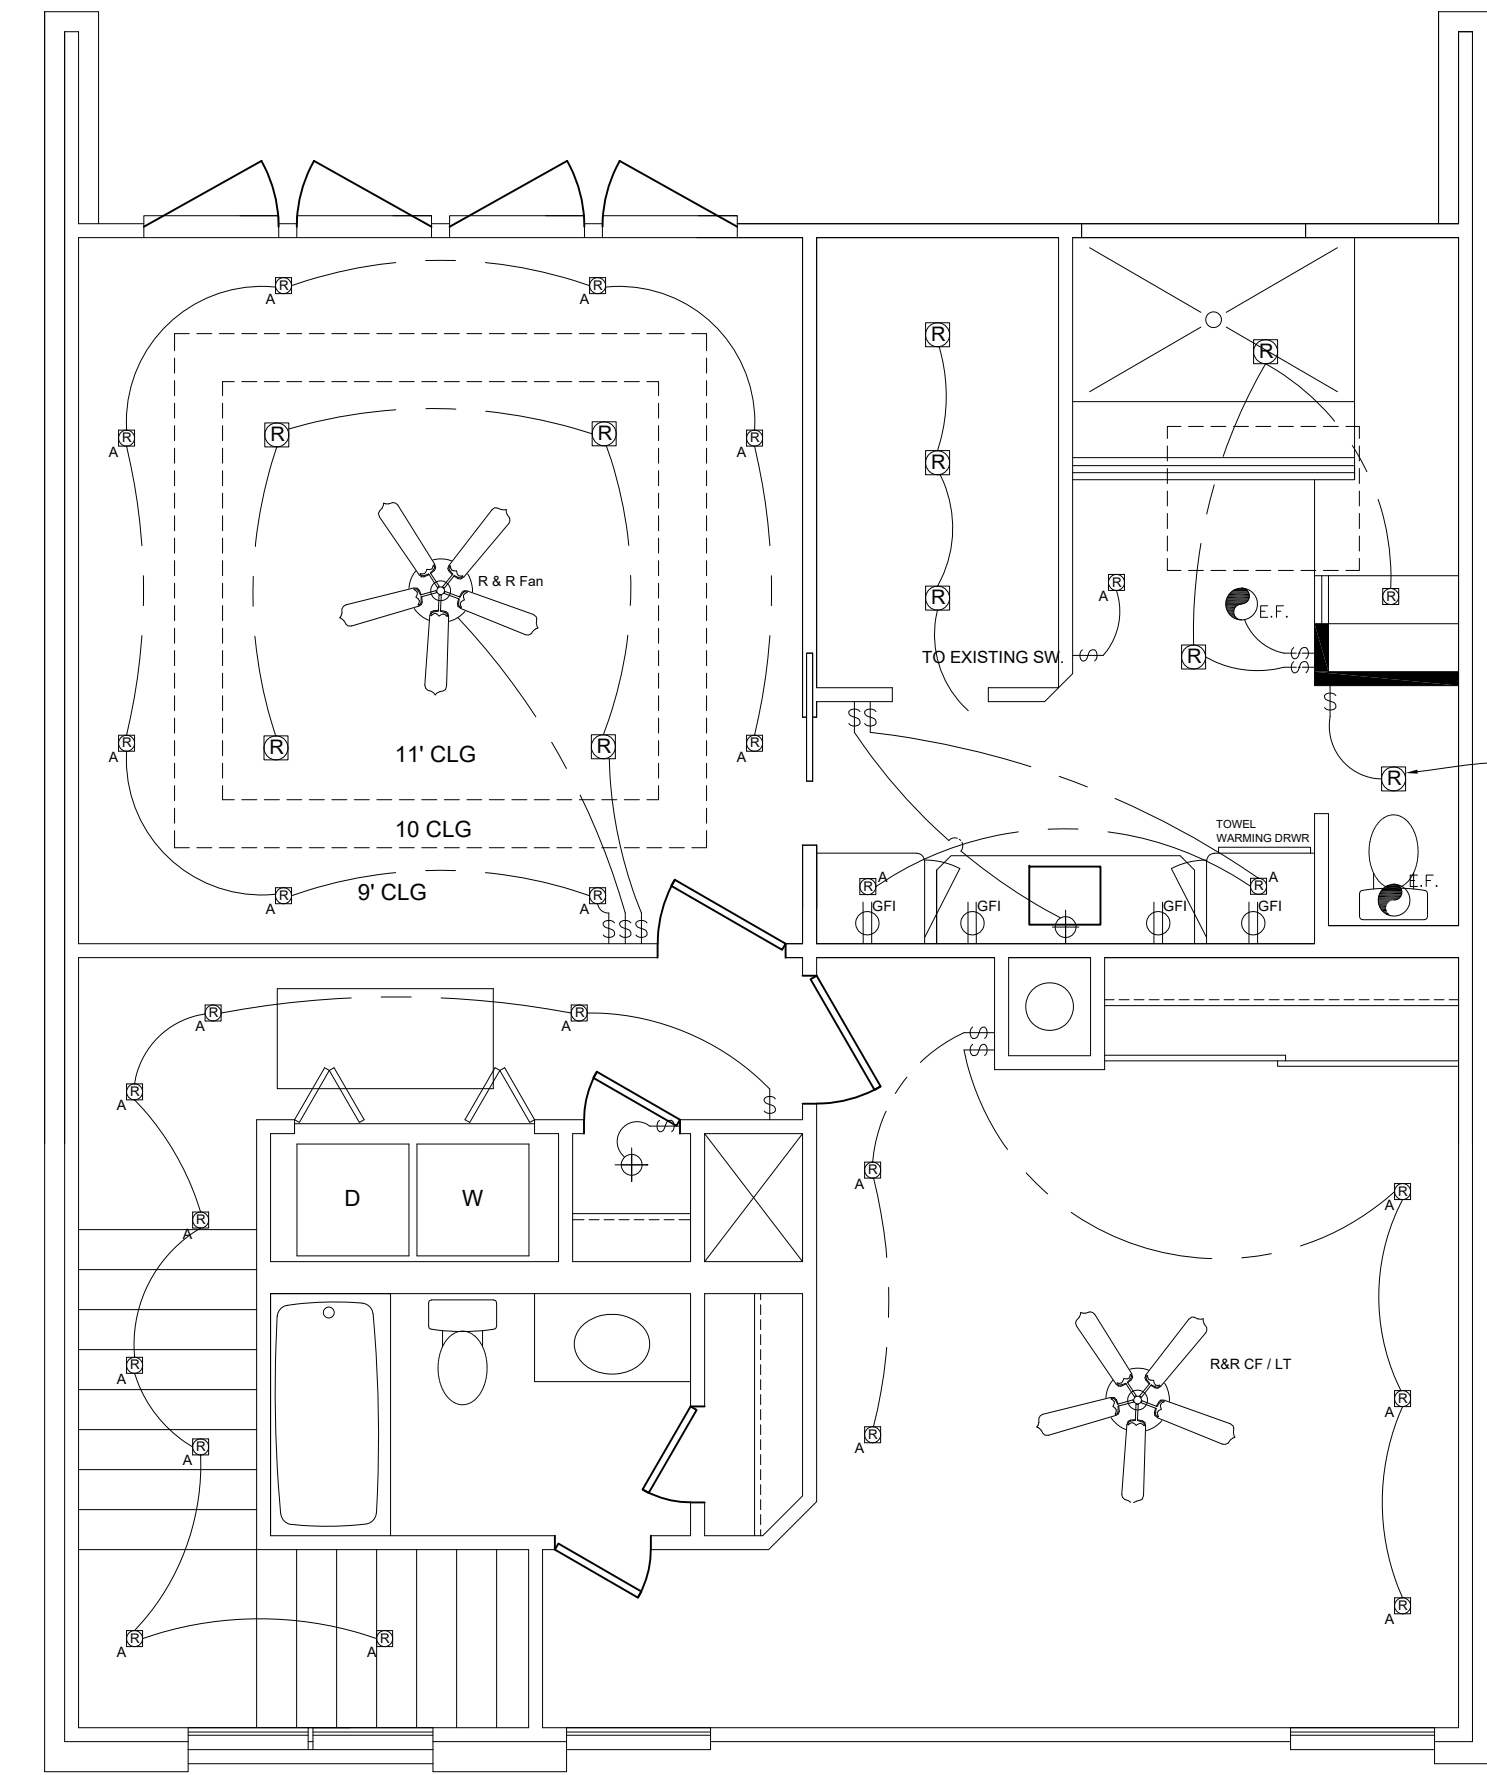


3
2 PROPOSED ELECTRICAL FLOOR PLAN (2 nd Flr)
Scale 1/4" = 1'-0"

REV	DATE	DESCRIPTION
4	00/00/00	
3	00/00/00	
2	00/00/00	
1	00/00/00	


PROJECT: Interior Renovations
DRAWING: Floor Plan

CUSTOMER:

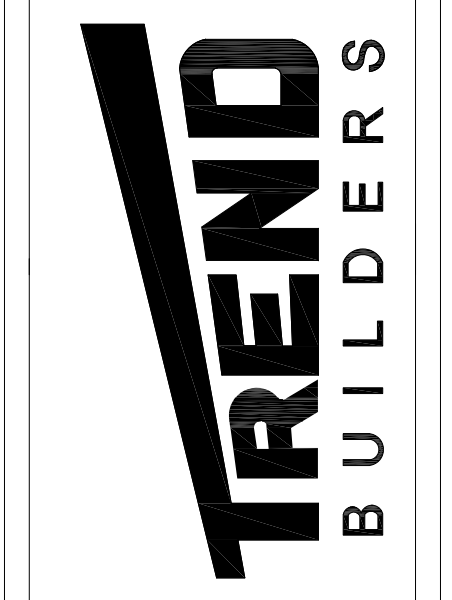

DATE: 1/9/13
SHEET: 2 OF 4

FINAL DRAWING
APPROVED FOR PROJECT

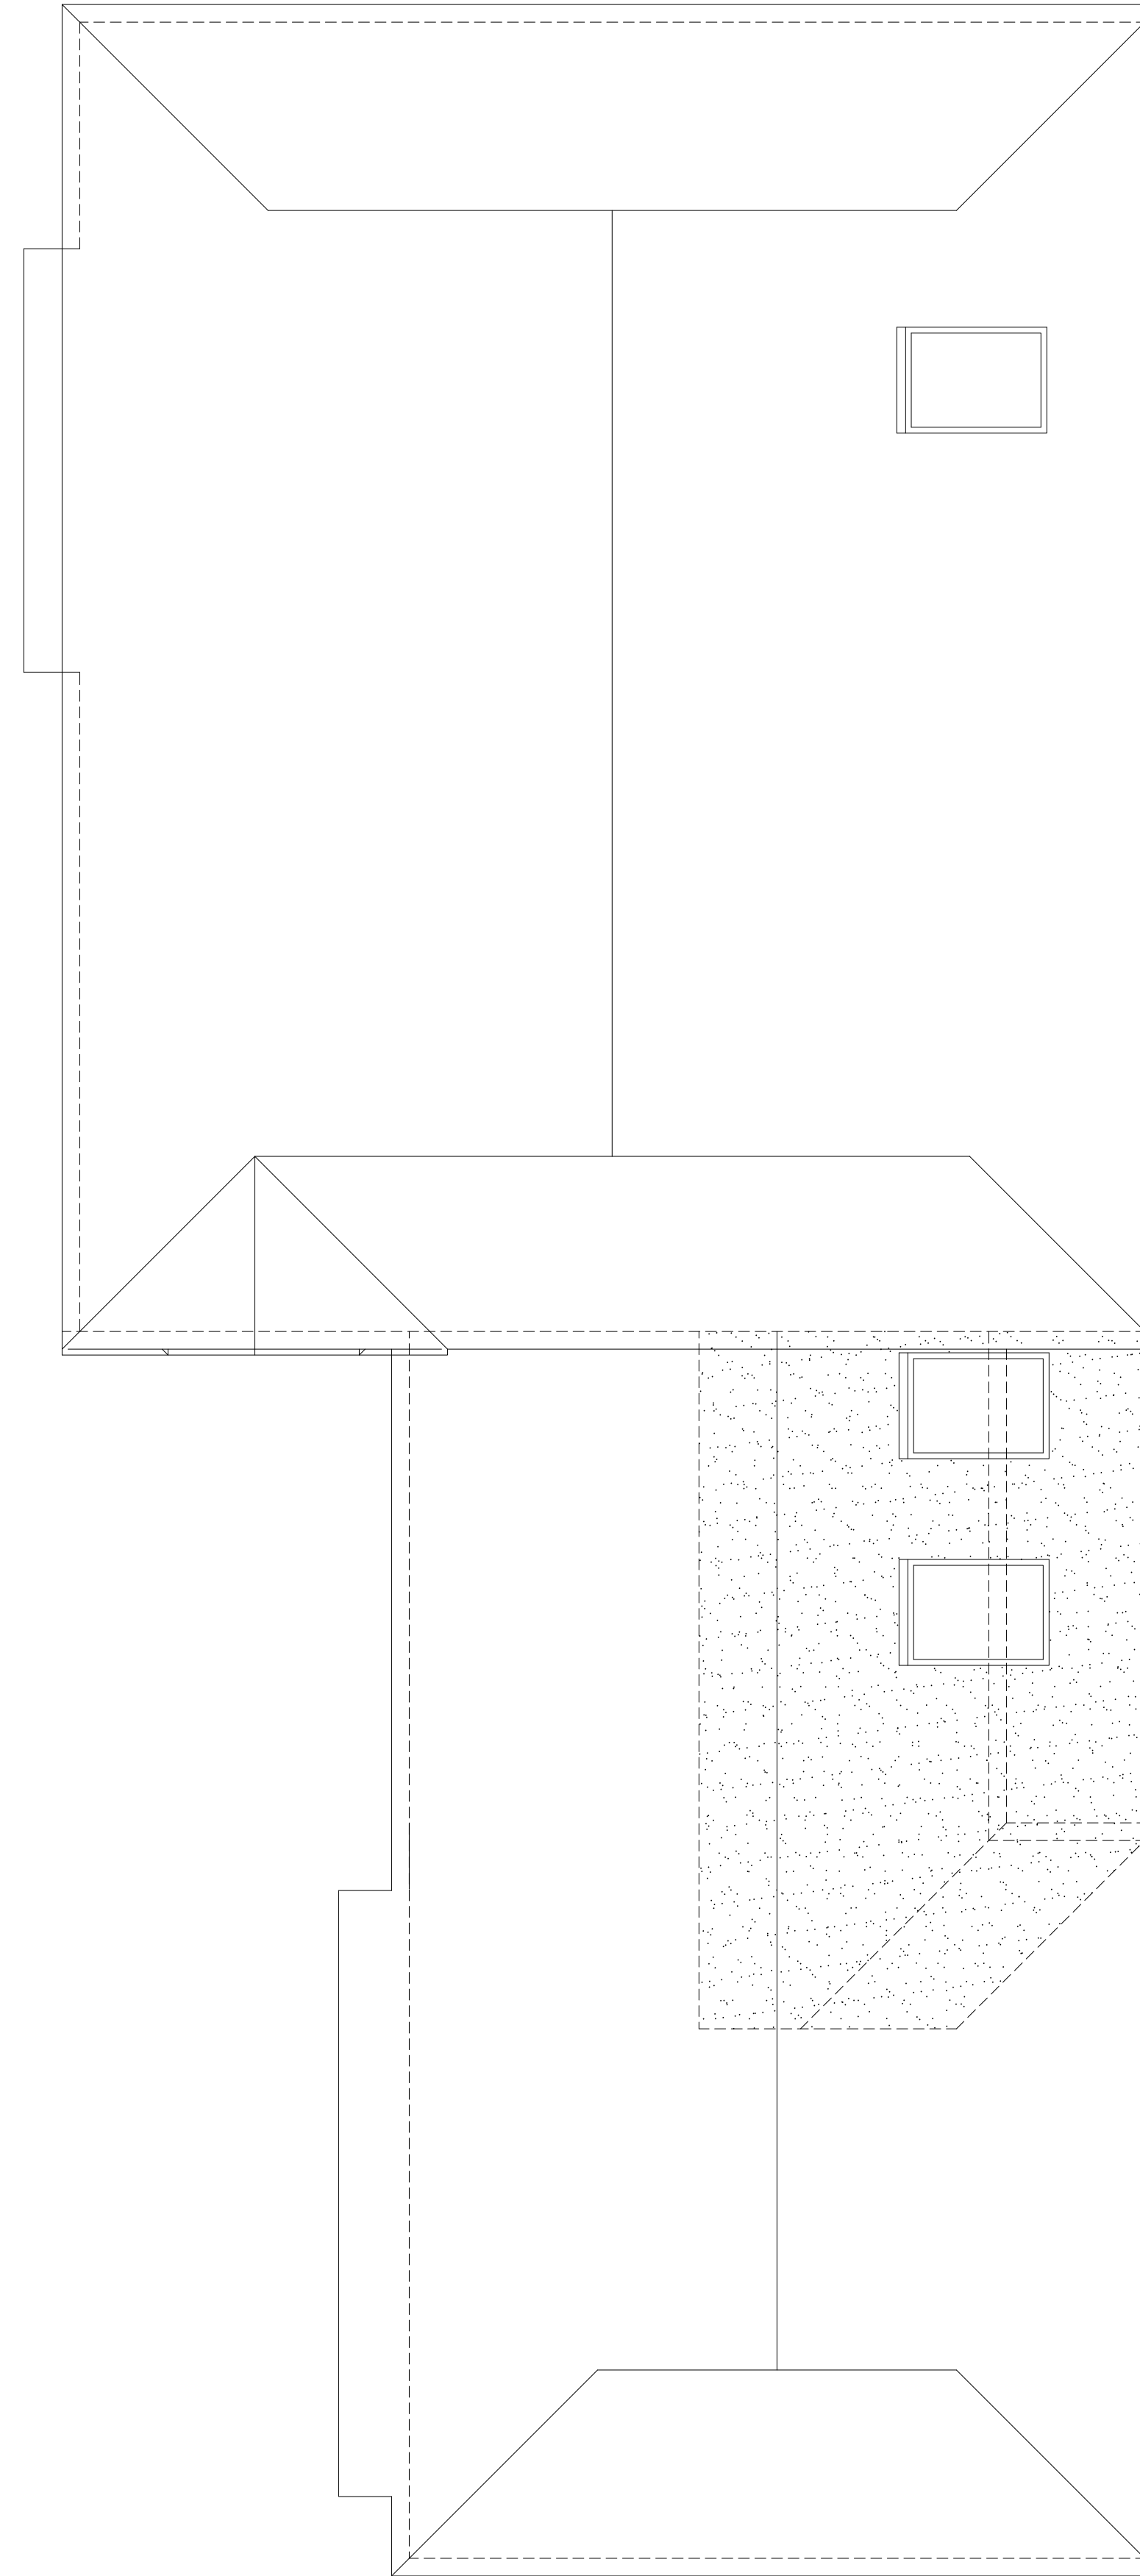

$\frac{1}{5}$ ROOF PLAN
Scale 1/4" = 1'-0"

<p>REF: VIS/D/MS No. 4 Date 00/00/00</p>		Description	
		<p>THIS DRAWING AND ALL INFORMATION THEREON IS THE PROPRIETARY PROPERTY OF TREND BUILDERS AND MUST NOT BE MADE PUBLIC OR COPIED. THIS DRAWING IS LOANED SUBJECT TO RETURN ON DEMAND AND IS NOT TO BE USED DIRECTLY OR INDIRECTLY IN ANY WAY DETRIMENTAL TO THE INTEREST OF TREND BUILDERS.</p>	
<p>PROJECT: BALCONY</p>		<p>DATE: 1/9/13</p>	
<p>DRAWING: ELEVATIONS</p>		<p>SHEET: 5 OF 5</p>	
<p>CUSTOMER:</p>			