

FINAL DRAWING
APPROVED FOR PROJECT


AS-BUILT FLOOR PLAN
Scale 1/4" = 1'-0"



FINAL DRAWING
APPROVED FOR PROJECT

Plan # K062315

CUSTOMER:

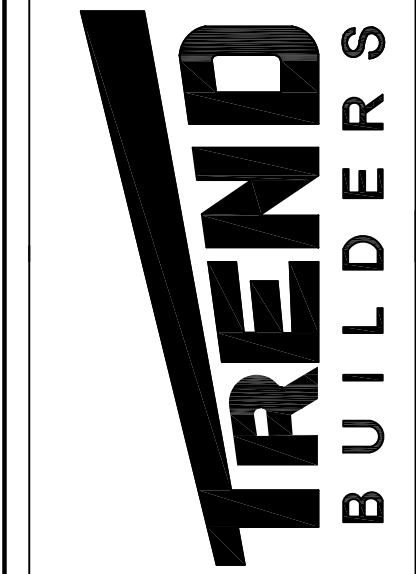

DATE:
6/18/15
SHEET:
1 OF 4

PROJECT:
General Renov.


DRAWING:
Floor Plan

REV'S/DAYS	Date	Description
4	00/00/00	
3	00/00/00	
2	00/00/00	
1	00/00/00	

THIS DRAWING AND ALL INFORMATION THEREON IS THE PROPRIETARY PROPERTY OF TREND BUILDERS AND MUST NOT BE MADE PUBLIC OR COPIED. THIS DRAWING IS LOANED SUBJECT TO RETURN ON DEMAND AND IS NOT TO BE USED DIRECTLY OR INDIRECTLY IN ANY WAY DETRIMENTAL TO THE INTEREST OF TREND BUILDERS.

DOOR SCHEDULE				
MARK	THK	Wth	HT	DESCRIPTION
①	1-3/4	3°	8°	ORNAMENTAL STEEL
②	1-3/4	2°	6°	STEEL CLAD 6-PANEL
③	1-3/8	2°	6°	H/C MOULDED PANEL
④	1-3/8	2°	6°	H/C MOULDED PANEL
⑤	1-3/8	4°	5°	H/C MOULDED PANEL TWIN

FINAL DRAWING
APPROVED FOR PROJECT

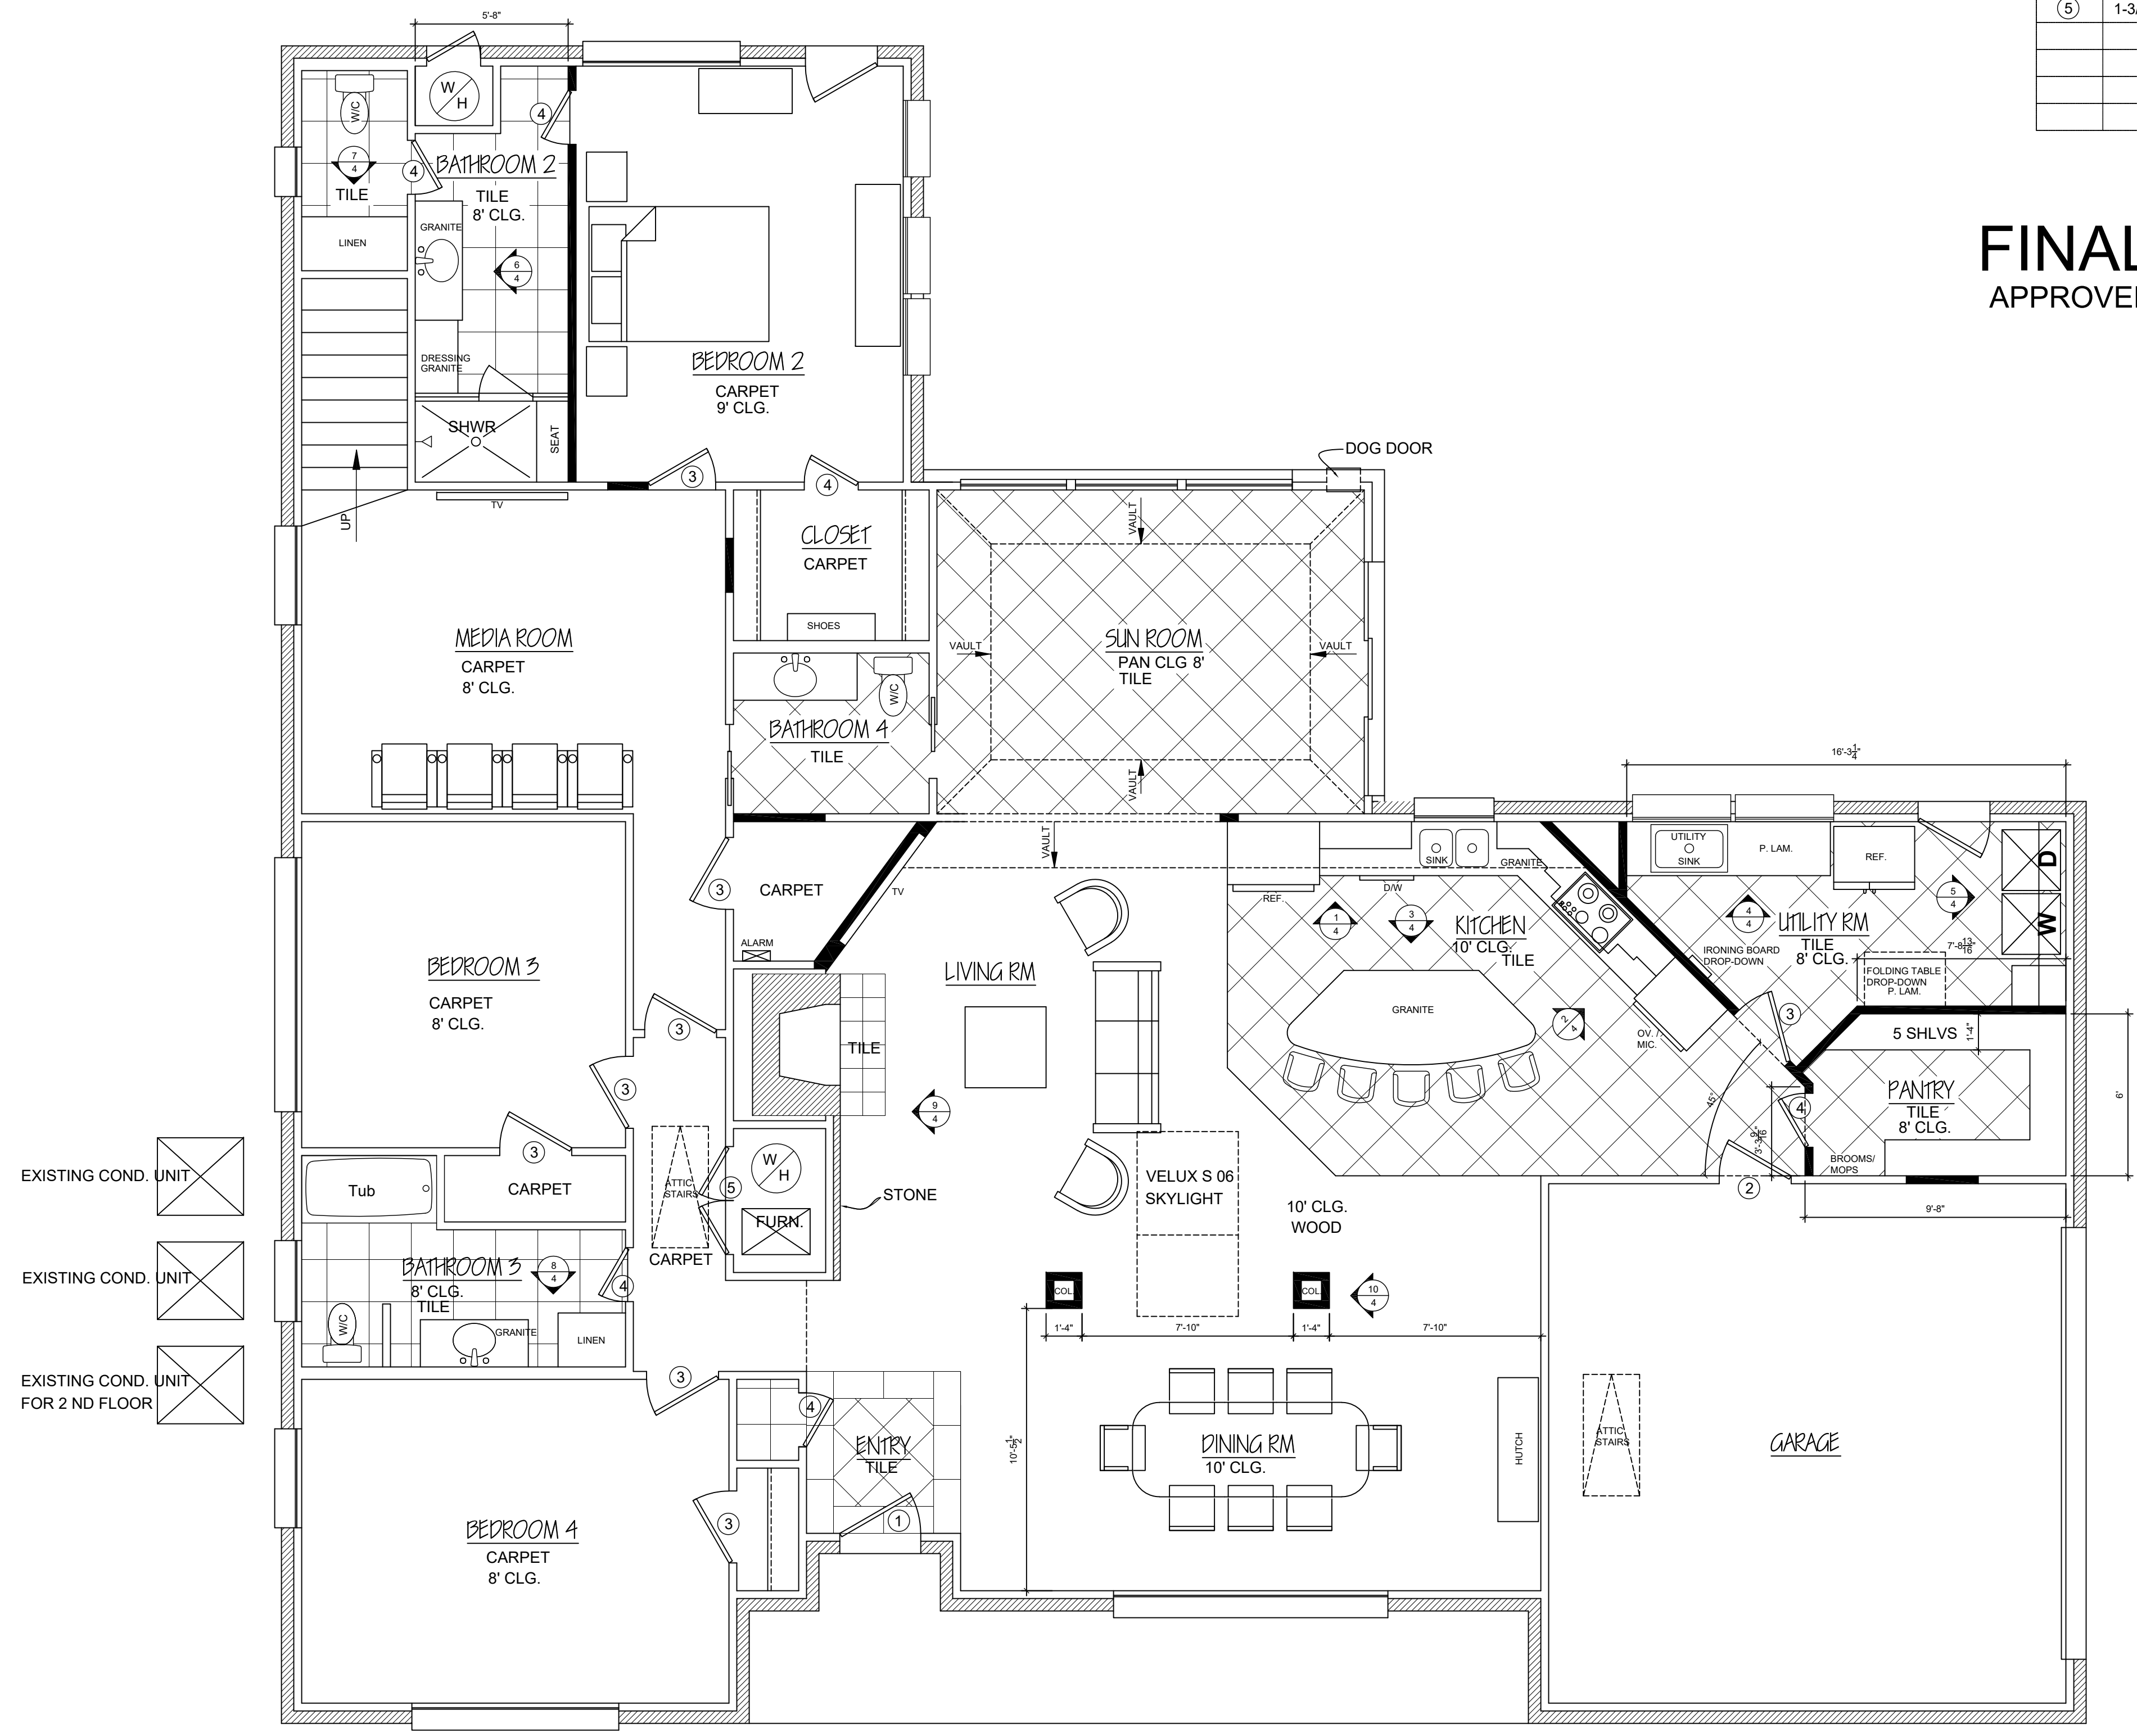

- EXISTING COND. UNIT
- EXISTING COND. UNIT
- EXISTING COND. UNIT FOR 2 ND FLOOR

FINAL DRAWING
APPROVED FOR PROJECT

① PROPOSED FLOOR PLAN
Scale 1/4" = 1'-0"


—	EXISTING WALLS
—	NEW WALLS
- - - -	WALLS TO BE REMOVED

Plan # K062315

THIS DRAWING AND ALL INFORMATION THEREON IS THE PROPRIETARY PROPERTY OF TREND BUILDERS AND MUST NOT BE MADE PUBLIC OR COPIED. THIS DRAWING IS LOANED AND IS NOT TO BE USED DIRECTLY OR INDIRECTLY IN ANY WAY DETRIMENTAL TO THE INTEREST OF TREND BUILDERS.	
REF: VIS/D/MS No. 4 Date: 00/00/00	Description: 00/00/00
PROJECT: General Renov.	DRAWING: Floor Plan
TREND BUILDERS	
DATE: 6/18/15 SHEET: 2 OF 4	CUSTOMER:


FINAL DRAWING
APPROVED FOR PROJECT

1
3 ELECTRICAL PLAN
Scale 1/4" = 1'-0"

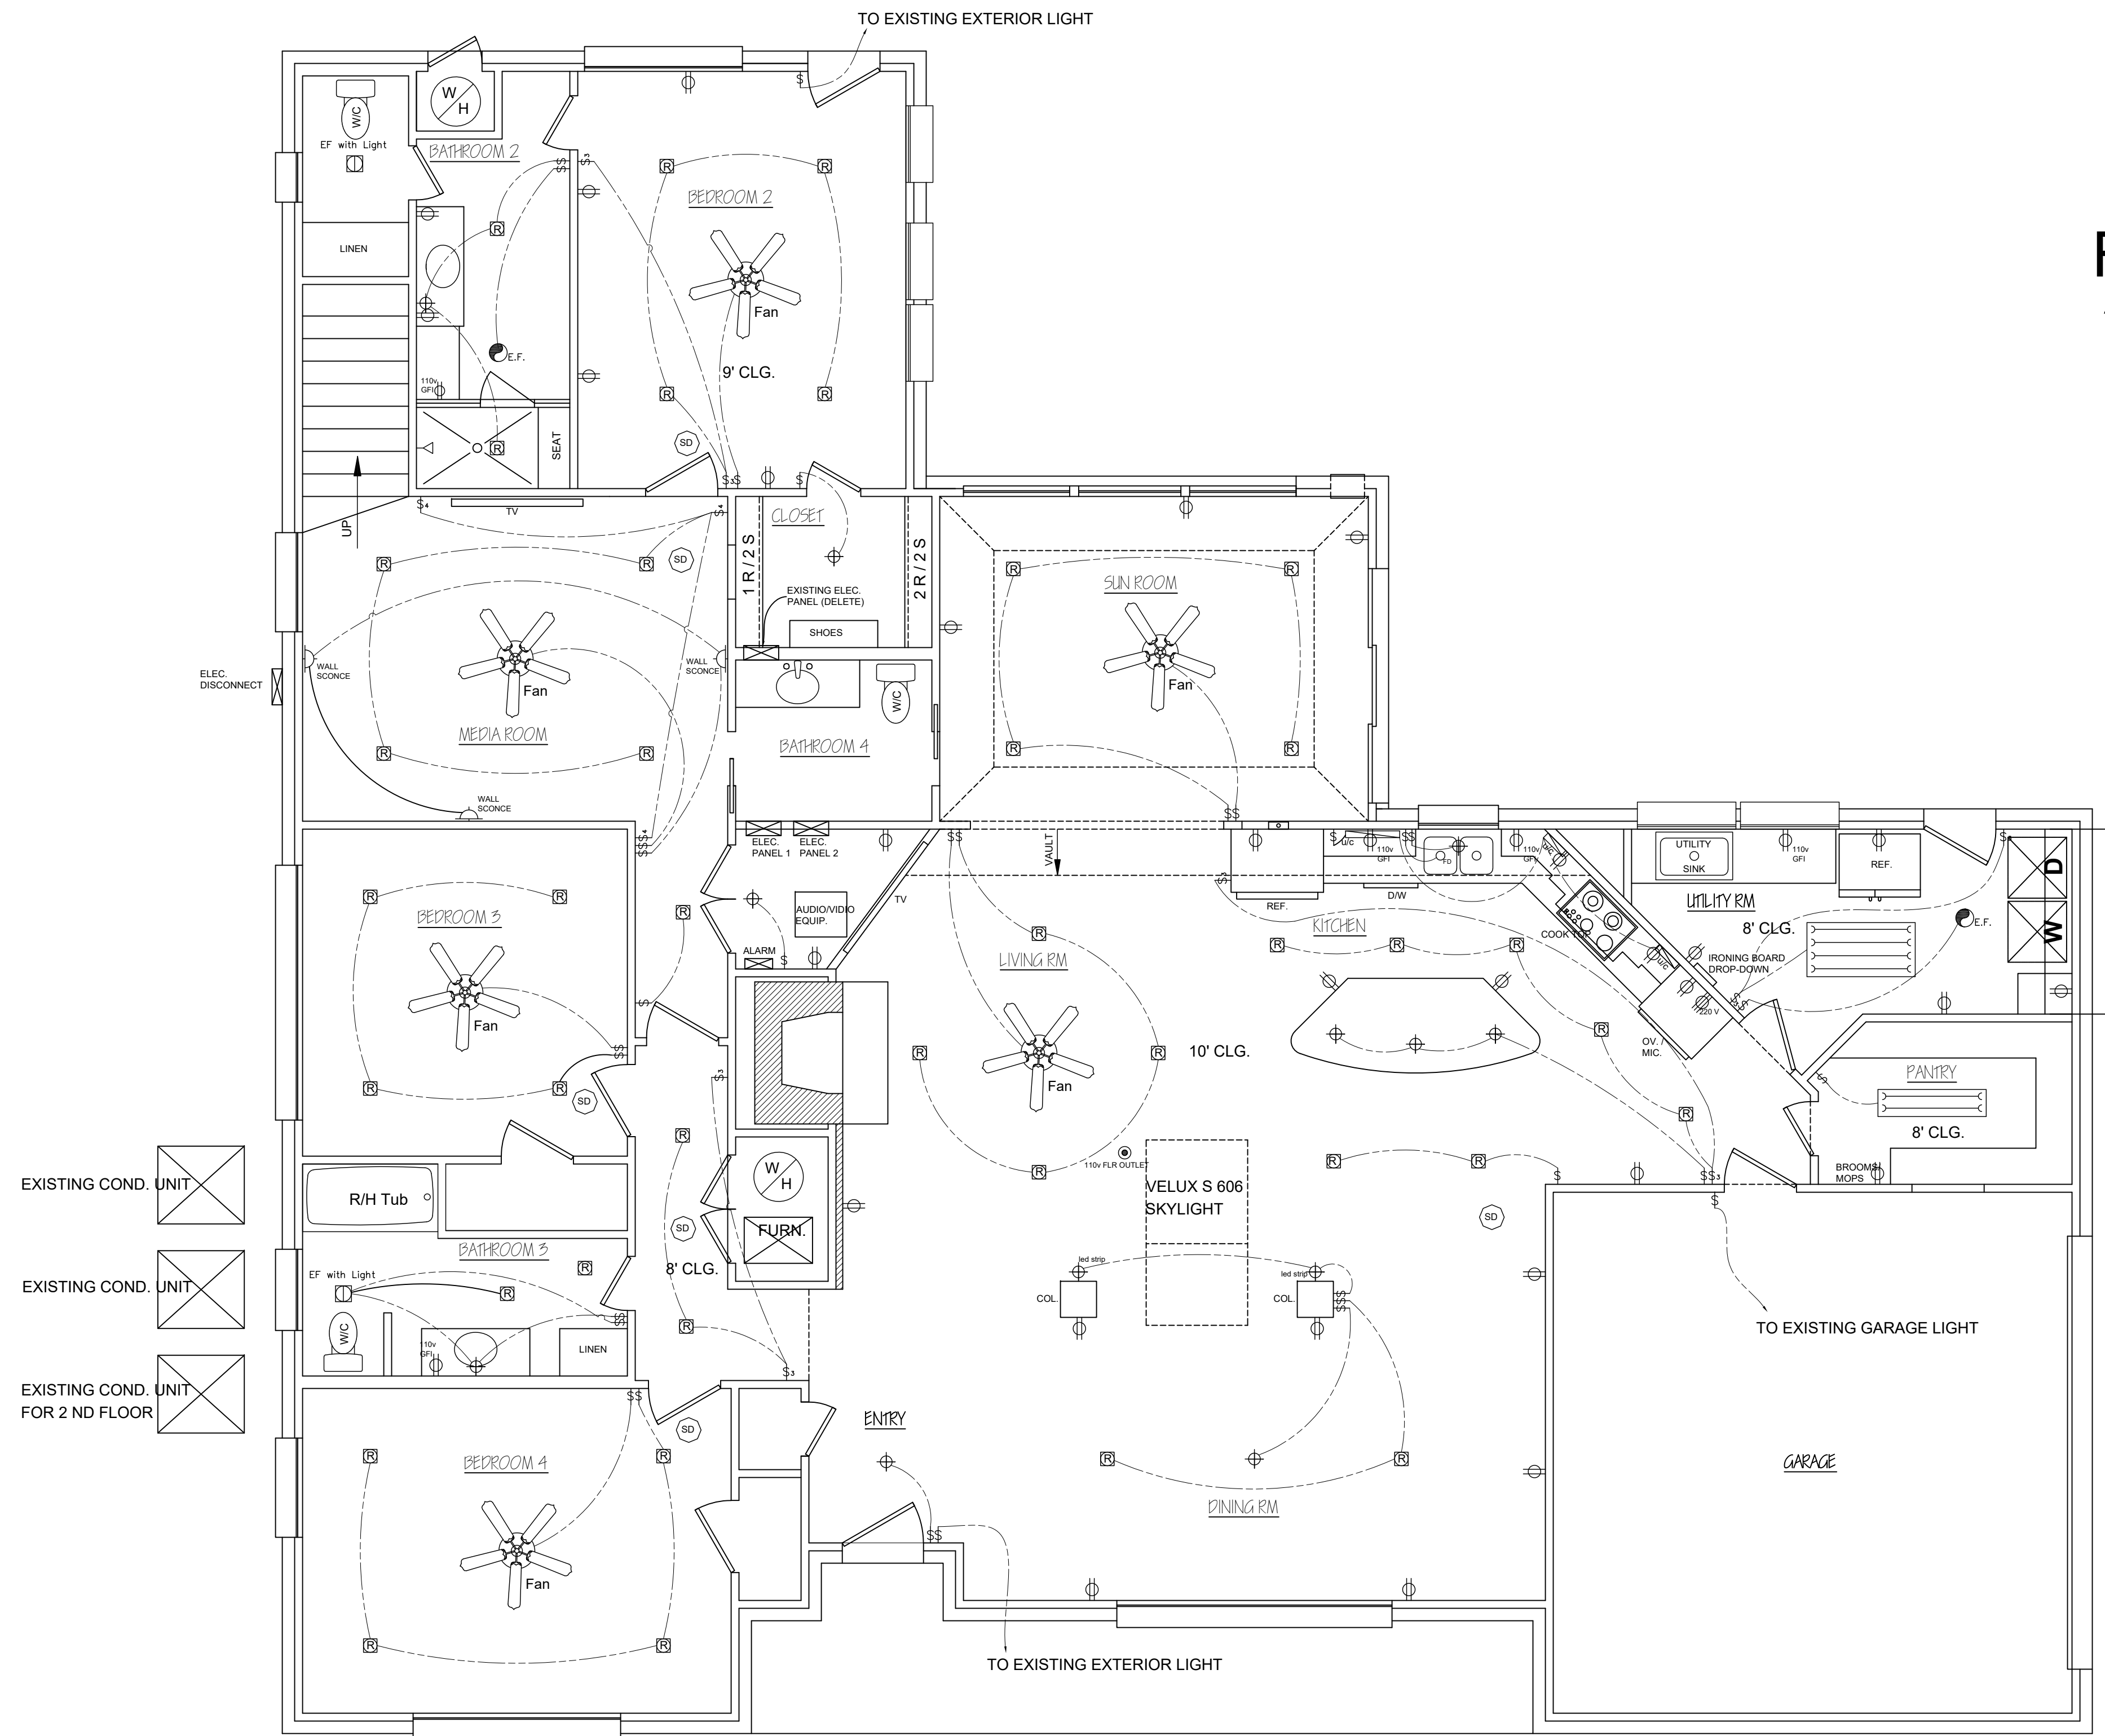

FINAL DRAWING
APPROVED FOR PROJECT

Plan # K062315

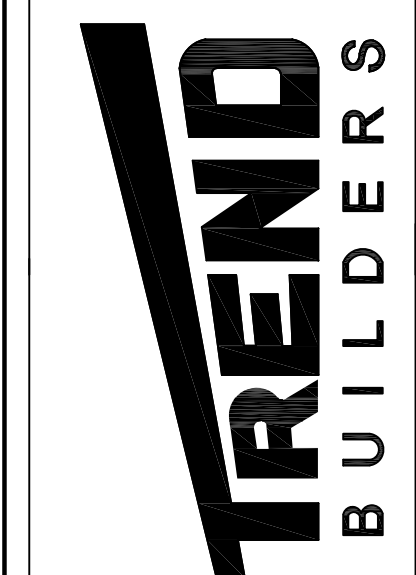


DATE: 6/18/15
SHEET: 3 OF 4

CUSTOMER:


PROJECT: **General Renov.**
DRAWING: **Electrical Plan**

REV	NO.	DATE	DESCRIPTION
4		00/00/00	
3		00/00/00	
2		00/00/00	
1		00/00/00	


THIS DRAWING AND ALL INFORMATION THEREON IS THE PROPRIETARY PROPERTY OF TREND BUILDERS AND MUST NOT BE MADE PUBLIC OR COPIED. THIS DRAWING IS LOANED SUBJECT TO RETURN ON DEMAND AND IS NOT TO BE USED DIRECTLY OR INDIRECTLY IN ANY WAY DETRIMENTAL TO THE INTEREST OF TREND BUILDERS.

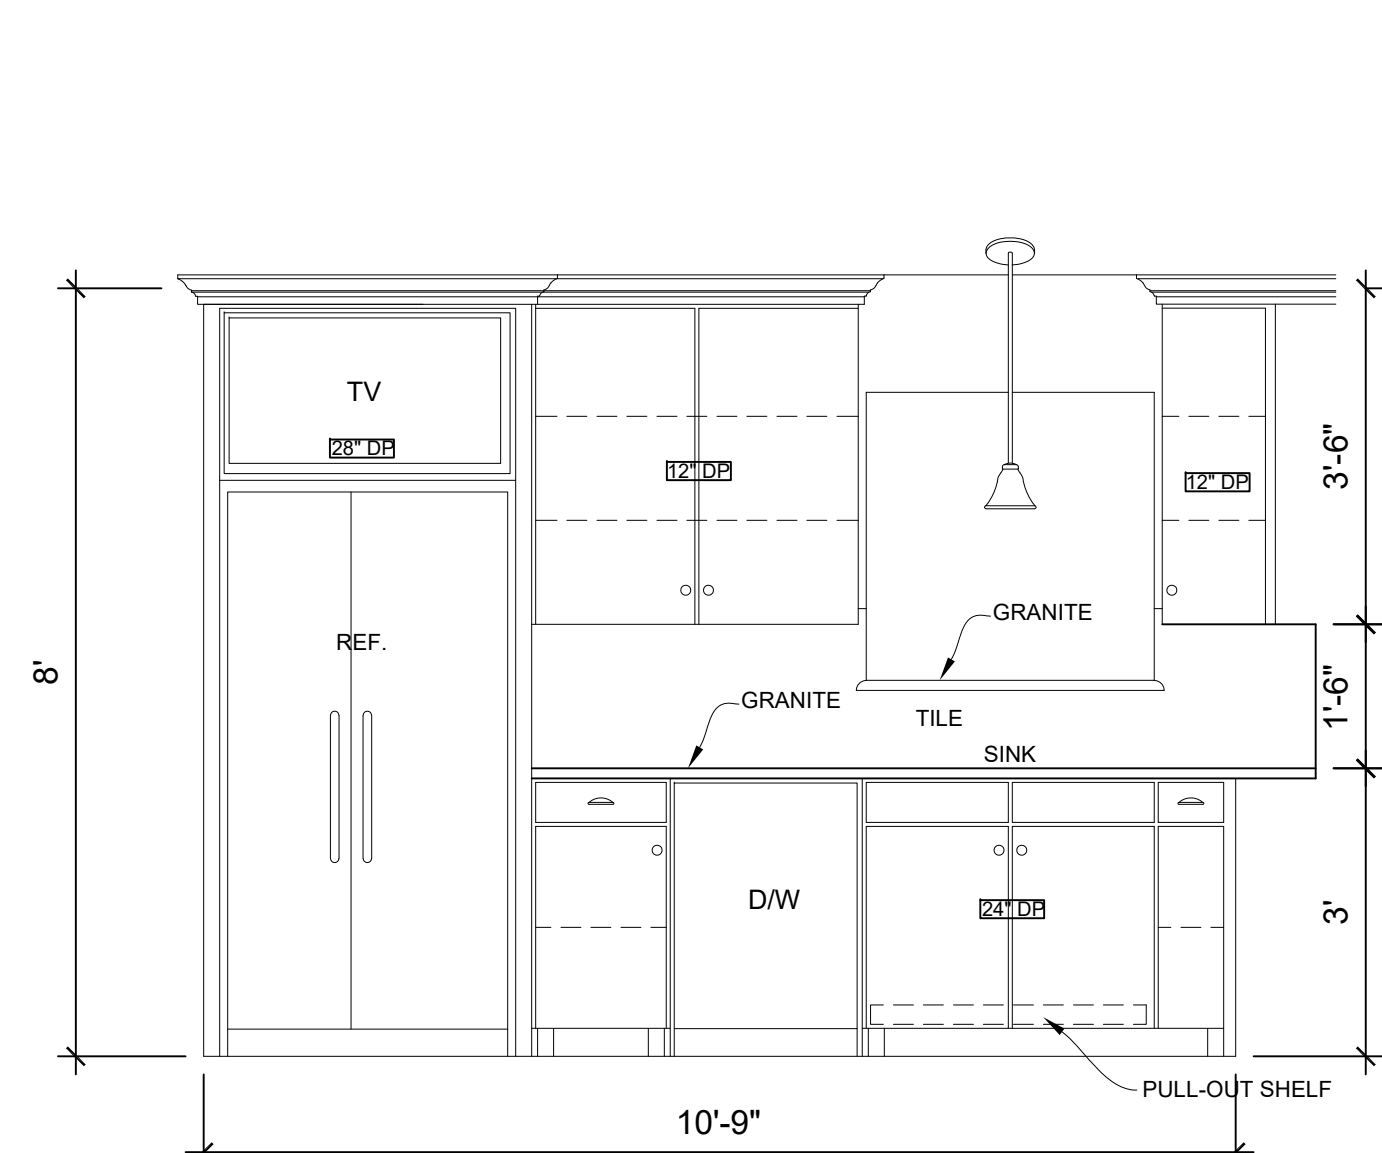

1/4 ELEVATION KITCHEN
Scale 1/2" = 1'-0"

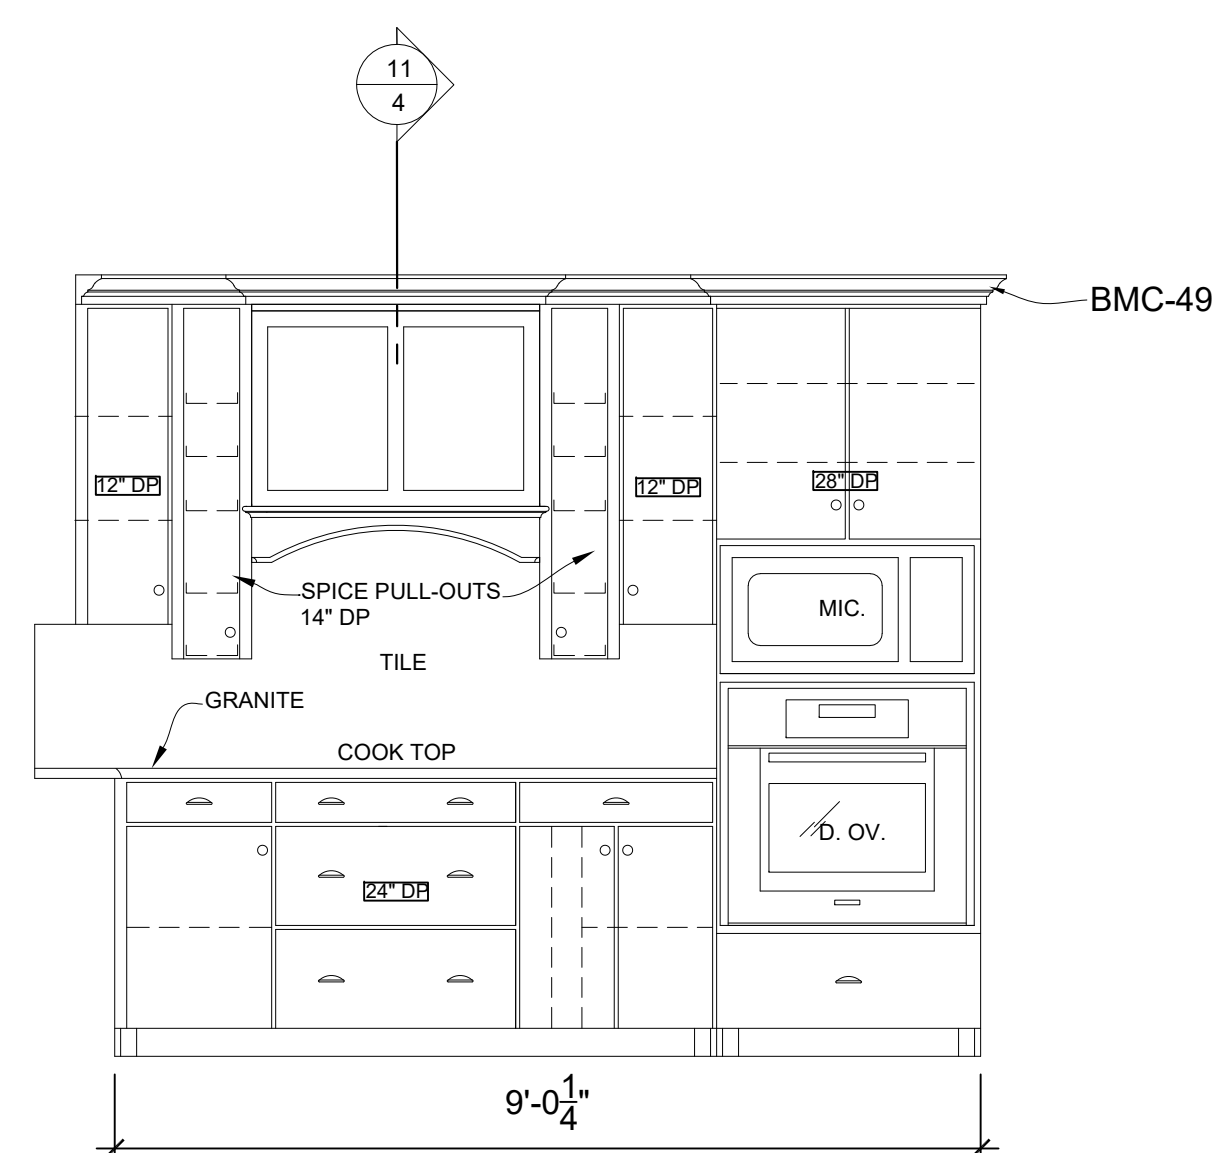


2/4 ELEVATION KITCHEN
Scale 1/2" = 1'-0"

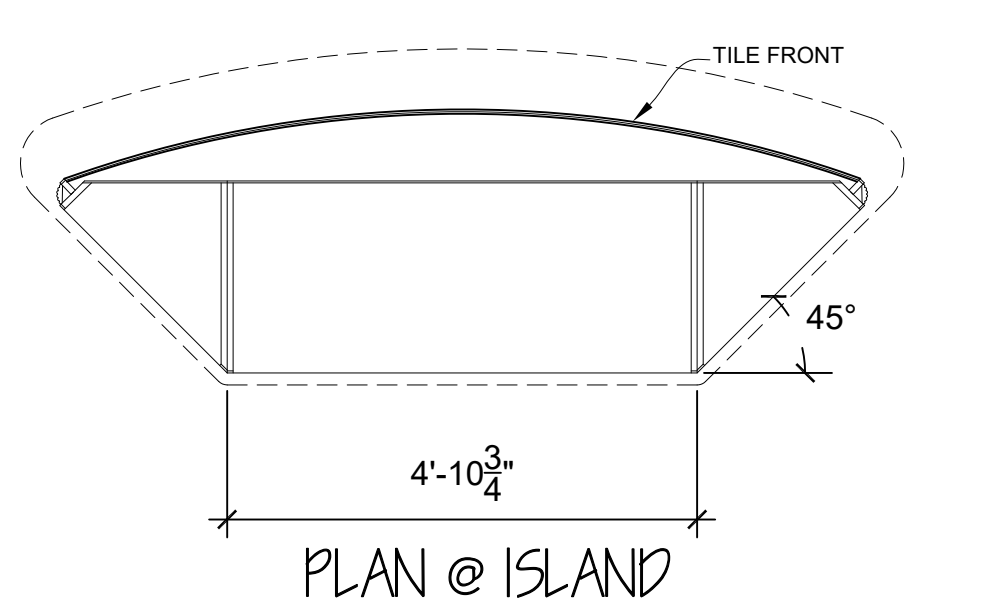


3/4 ELEVATION KITCHEN
Scale 1/2" = 1'-0"


FINAL DRAWING
APPROVED FOR PROJECT

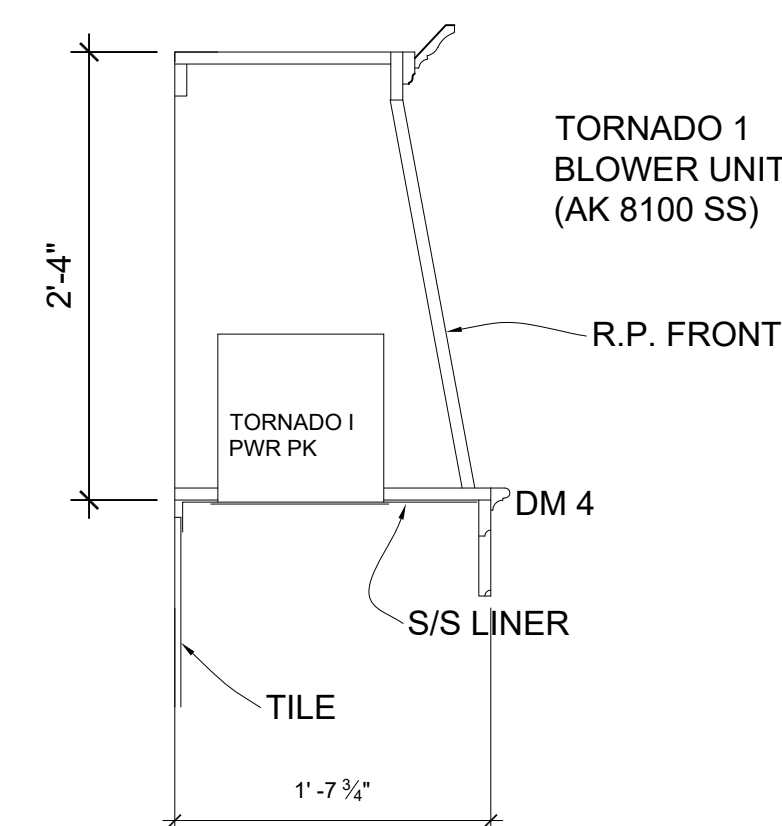


11/4 SECTION AT HOOD

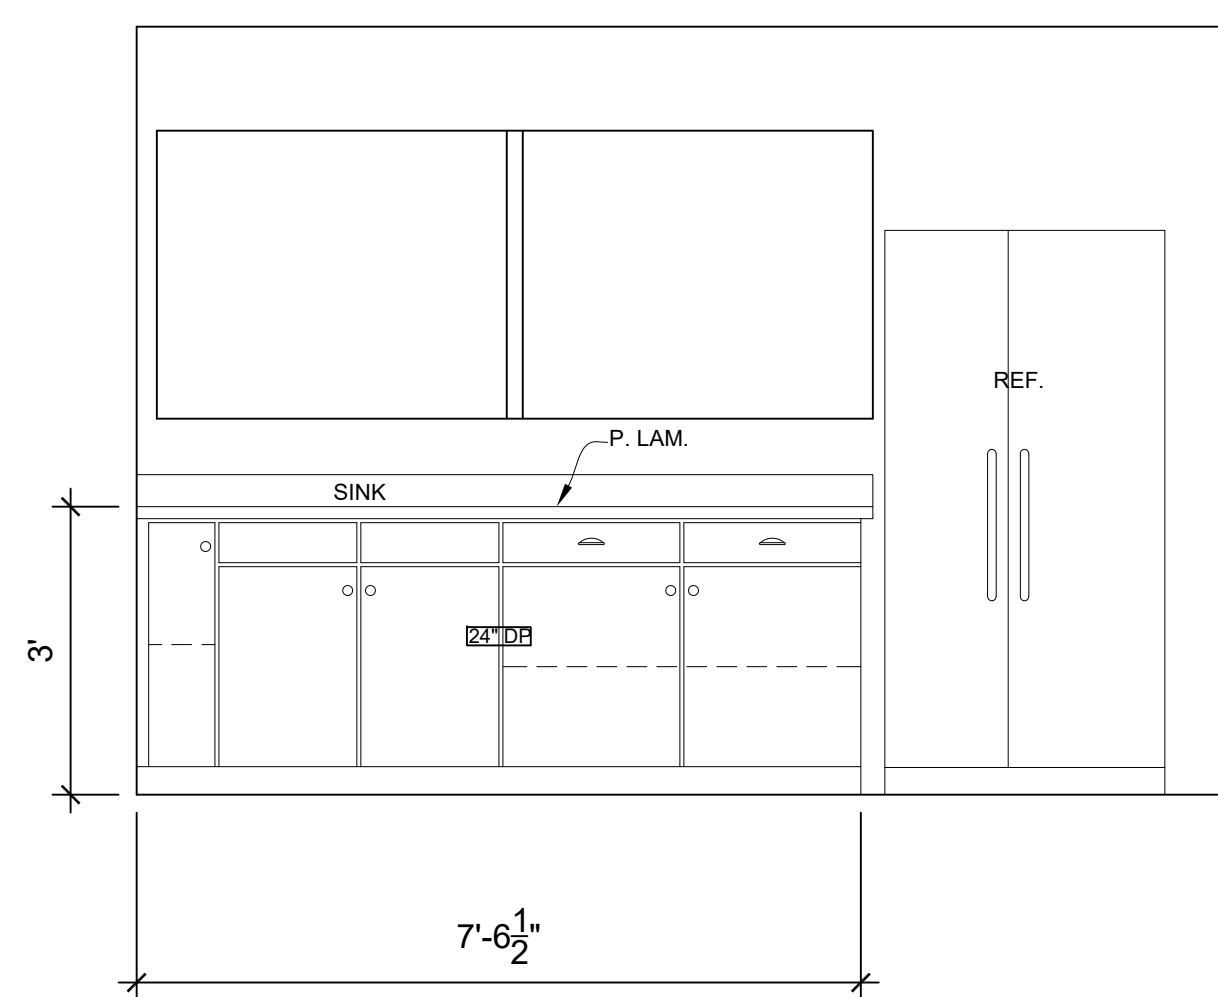


4/4 ELEVATION UTILITY
Scale 1/2" = 1'-0"

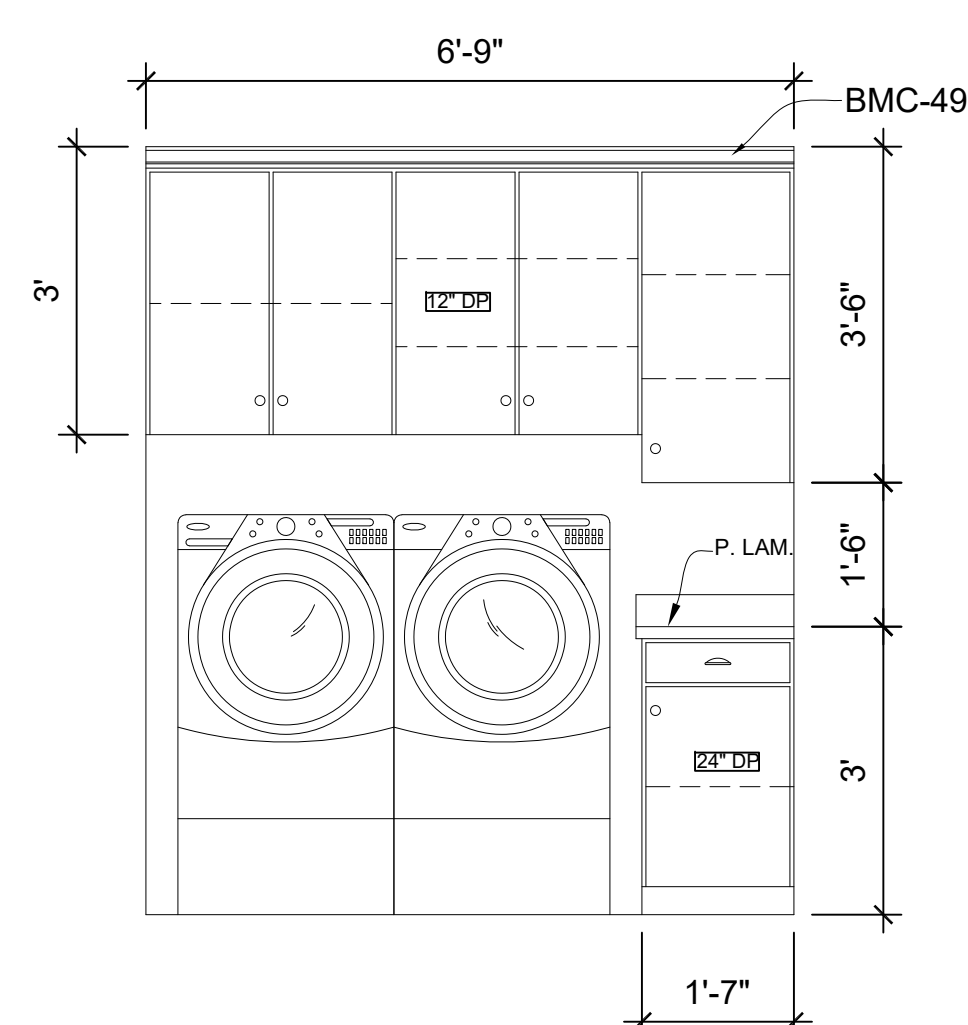

5/4 ELEVATION UTILITY
Scale 1/2" = 1'-0"

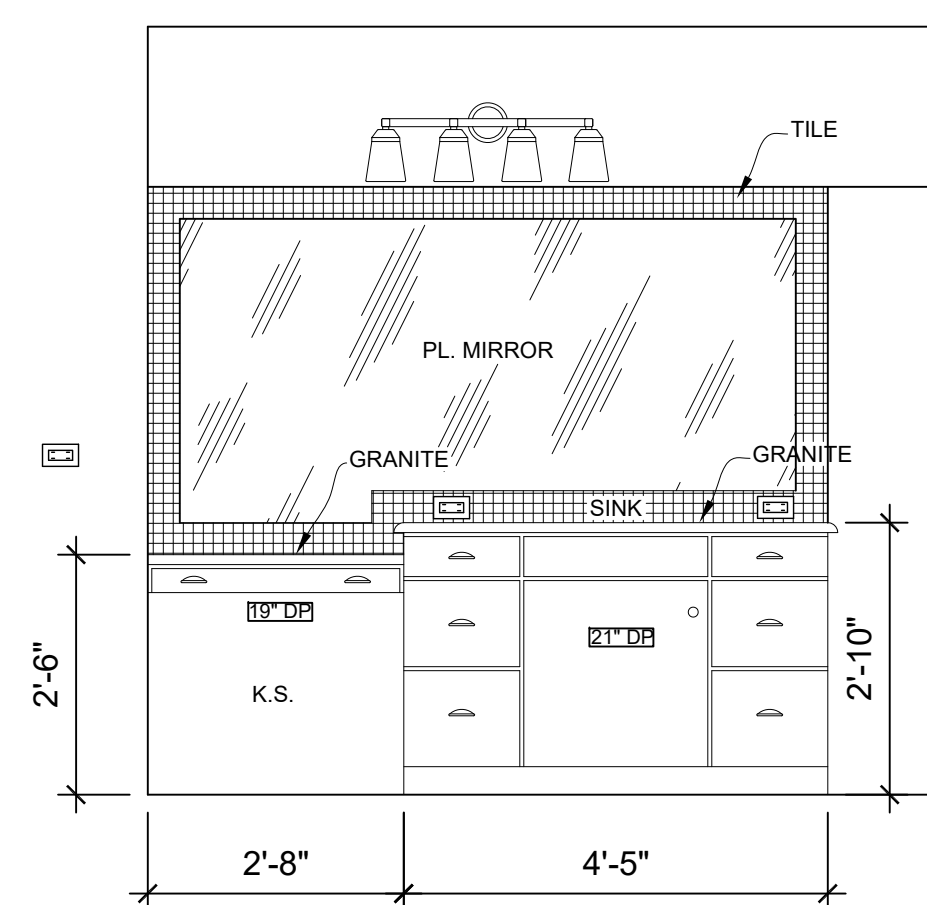


6/4 ELEVATION BATH # 2
Scale 1/2" = 1'-0"

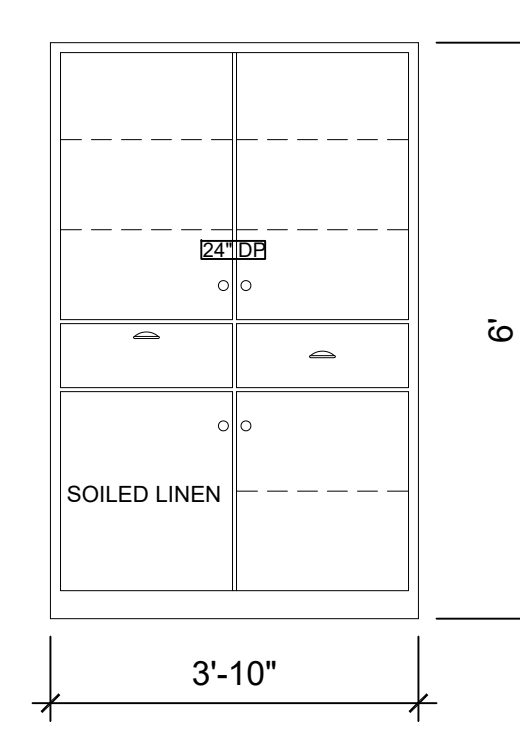


7/4 ELEVATION BATH # 2
Scale 1/2" = 1'-0"


CABINET SPECS.
MATERIAL : CLEAR ALDER
DOORS : MITERED
INTERIOR MAT'L : PLYWOOD
DRAWERS : PLYWOOD, FULL EXT
ALL REVEALS 1/2"

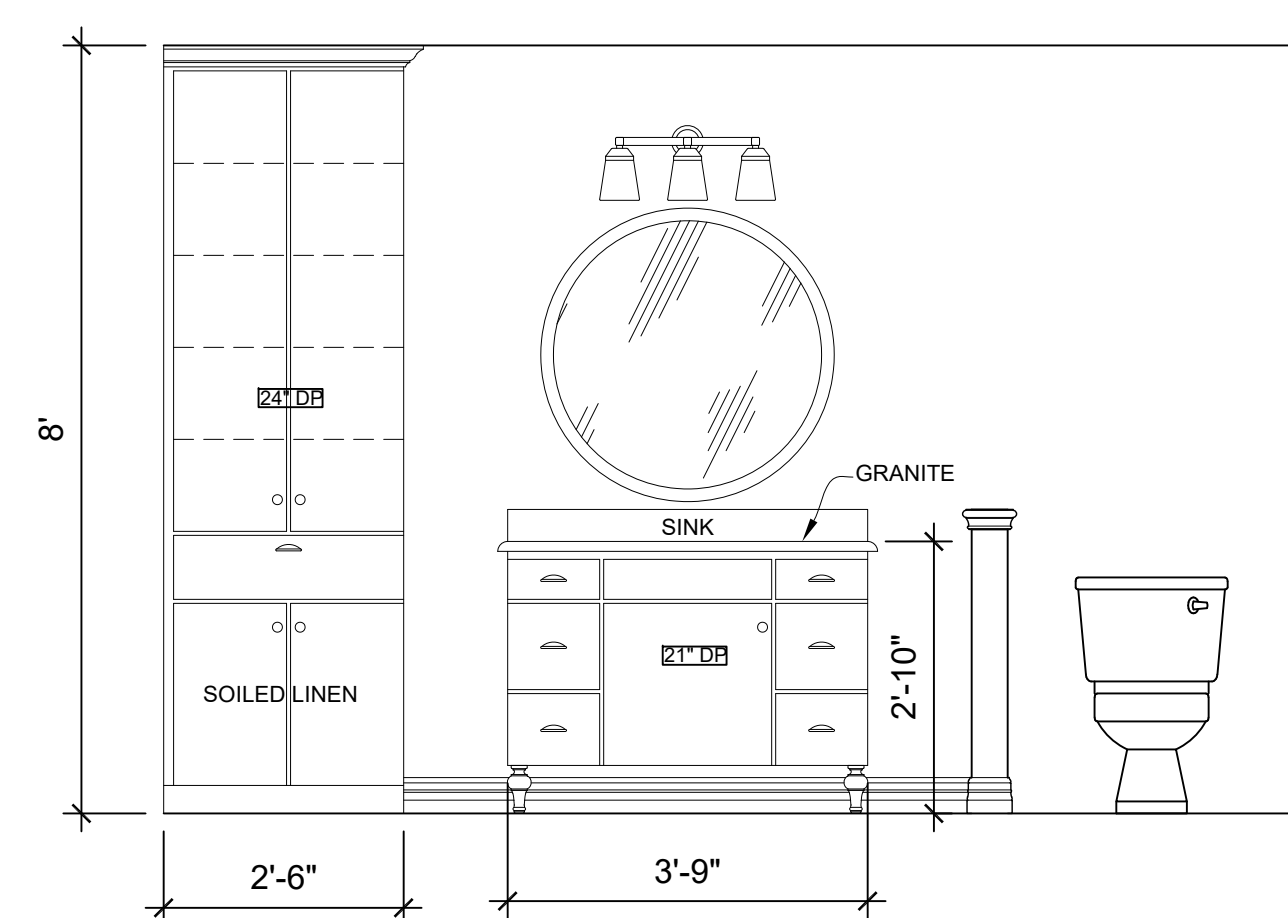

8/4 ELEVATION BATH # 3
Scale 1/2" = 1'-0"

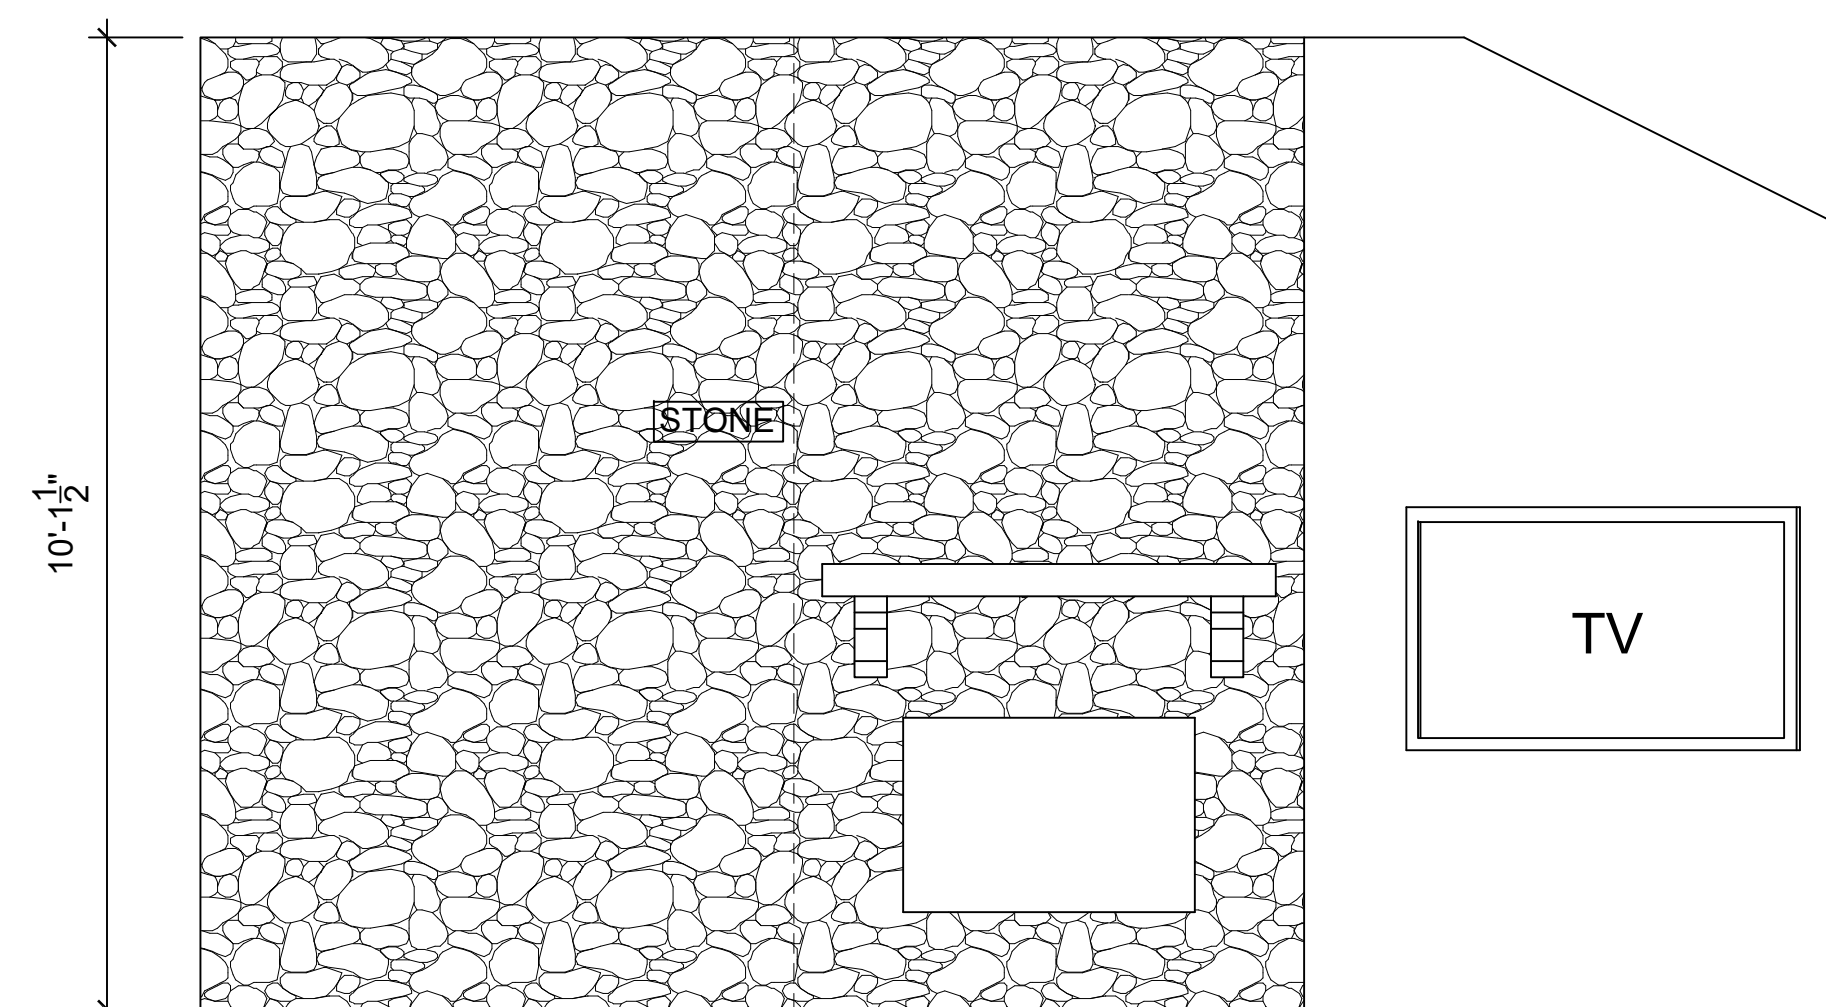

9/4 ELEVATION FIREPLACE
Scale 1/2" = 1'-0"

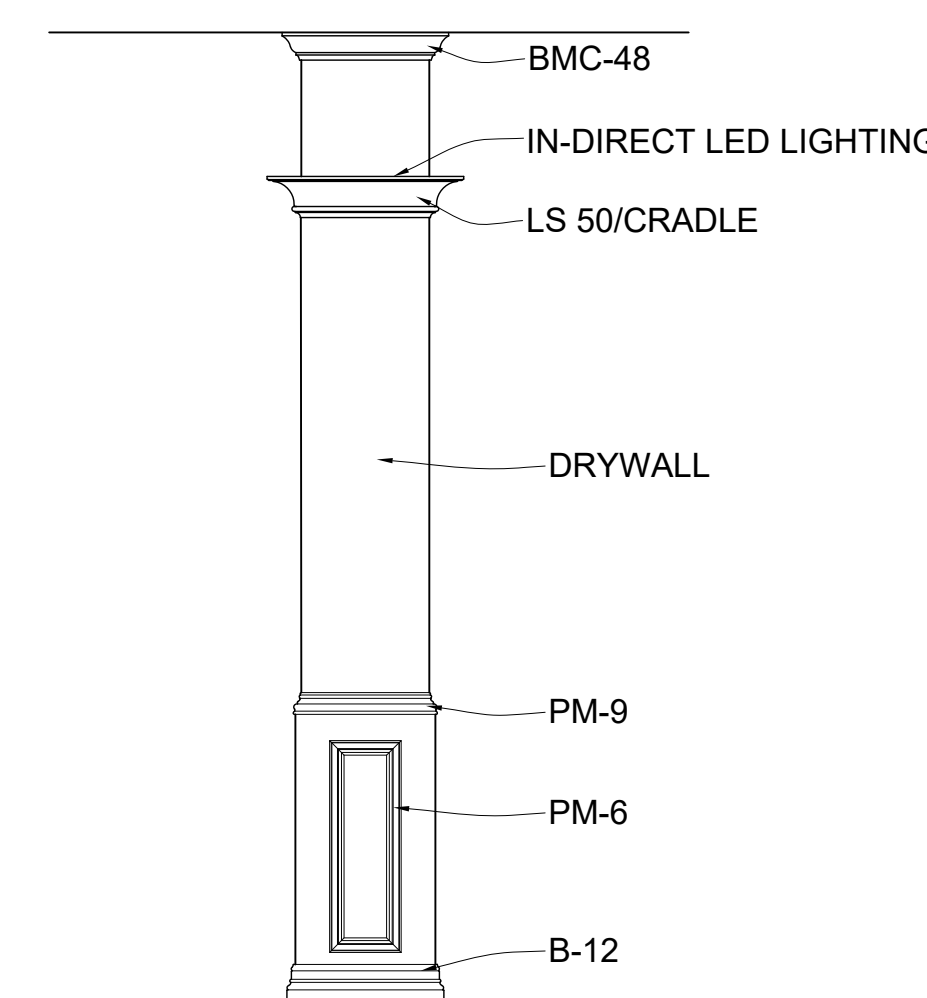

10/4 ELEVATION COLUMNS
Scale 1/2" = 1'-0"

FINAL DRAWING
APPROVED FOR PROJECT

Plan # K062315


THIS DRAWING AND ALL INFORMATION THEREON IS THE PROPRIETARY PROPERTY OF TREND BUILDERS AND MUST NOT BE MADE PUBLIC OR COPIED. THIS DRAWING IS LOANED SUBJECT TO RETURN ON DEMAND AND IS NOT TO BE USED DIRECTLY OR INDIRECTLY IN ANY WAY DETRIMENTAL TO THE INTEREST OF TREND BUILDERS.

REF	DESCRIPTION	DATE
4	00/00/00	
5	00/00/00	
2	00/00/00	
1	00/00/00	


PROJECT: General Renov.

DRAWING: Elevations

CUSTOMER:

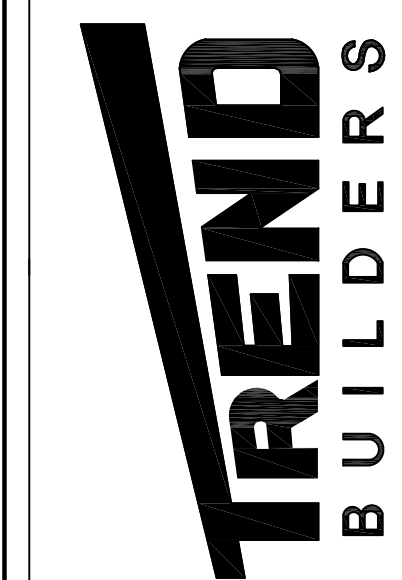

DATE: 6/18/15
SHEET: 4 OF 4

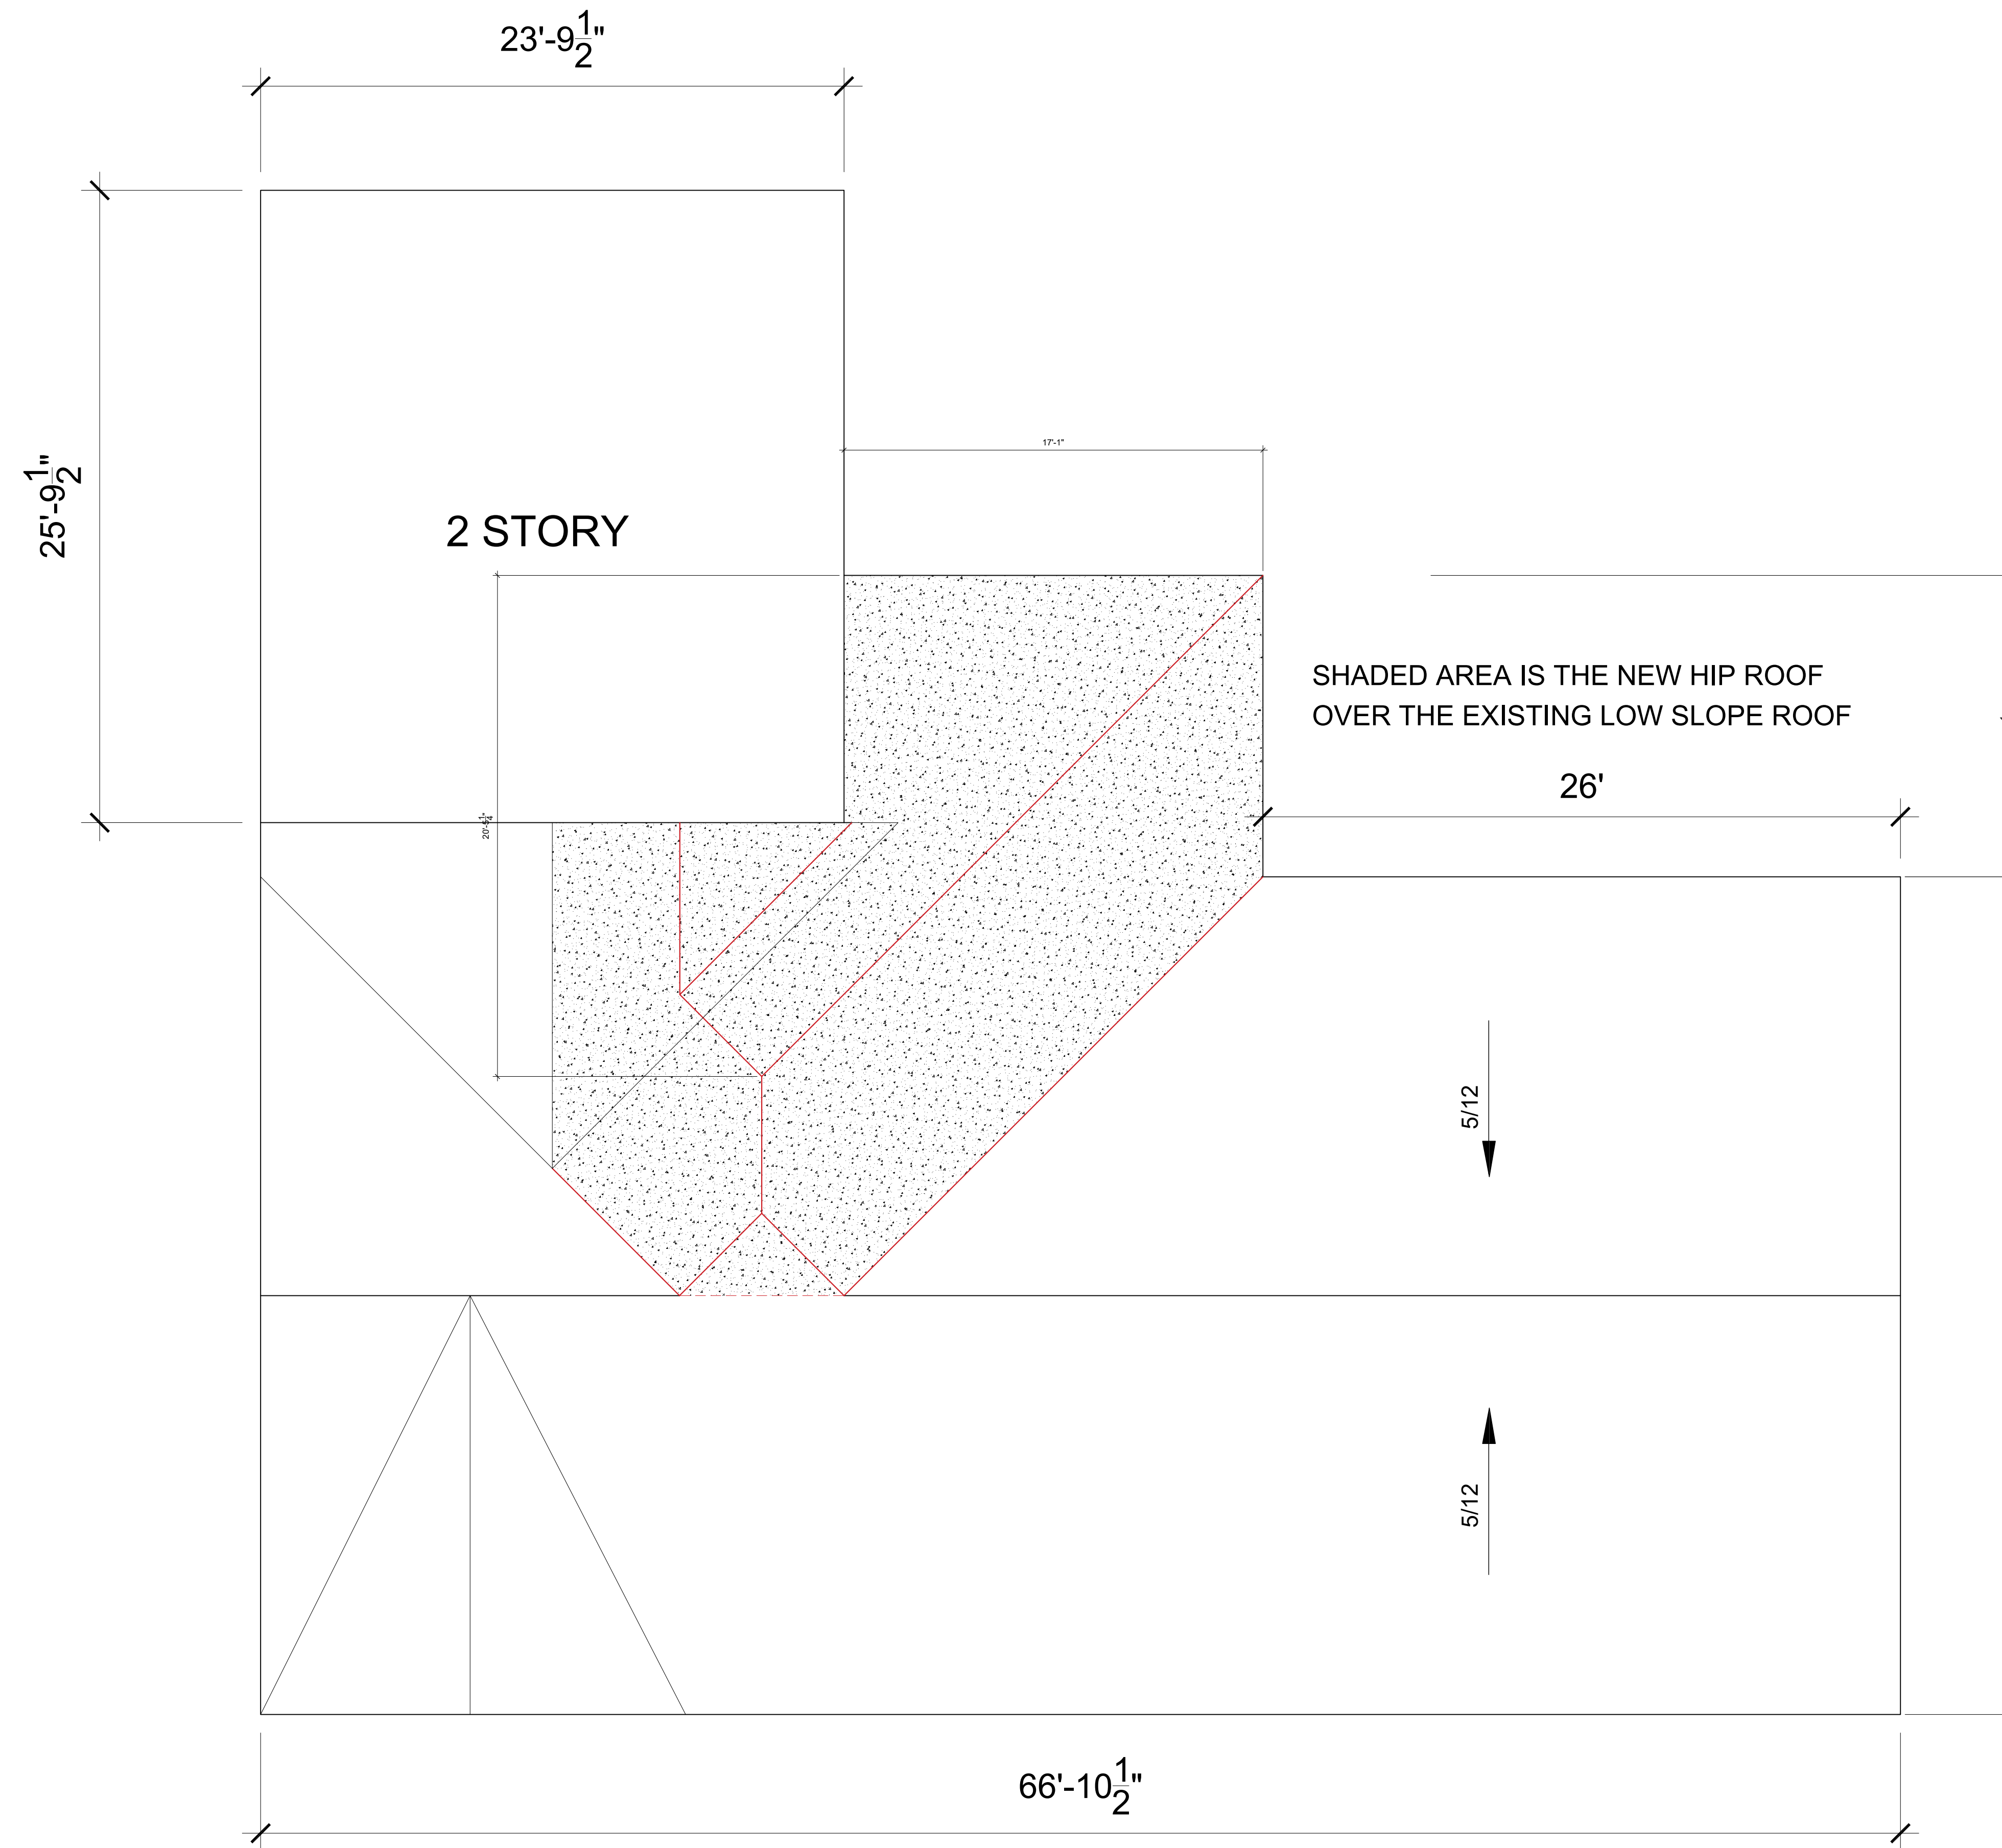


1
1 ROOF PLAN
N.T.S.

THIS DRAWING AND ALL INFORMATION THEREON IS THE PROPERTY OF TREND BUILDERS AND MUST NOT BE MADE PUBLIC OR COPIED. THIS DRAWING IS LOANED SUBJECT TO RETURN ON DEMAND AND IS NOT TO BE USED DIRECTLY OR INDIRECTLY IN ANY WAY DETRIMENTAL TO THE INTEREST OF TREND BUILDERS.

REVISIONS No.	Date	Description
4	00/00/00	
3	00/00/00	
2	00/00/00	
1	00/00/00	

PROJECT: General Renov.
DRAWING: Roof Plan

CUSTOMER:

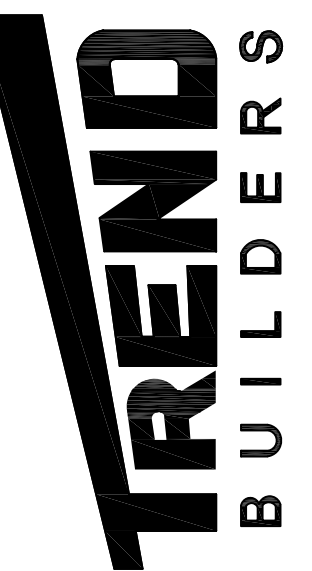

DATE: 11/29/18
SHEET: 1 OF 1