




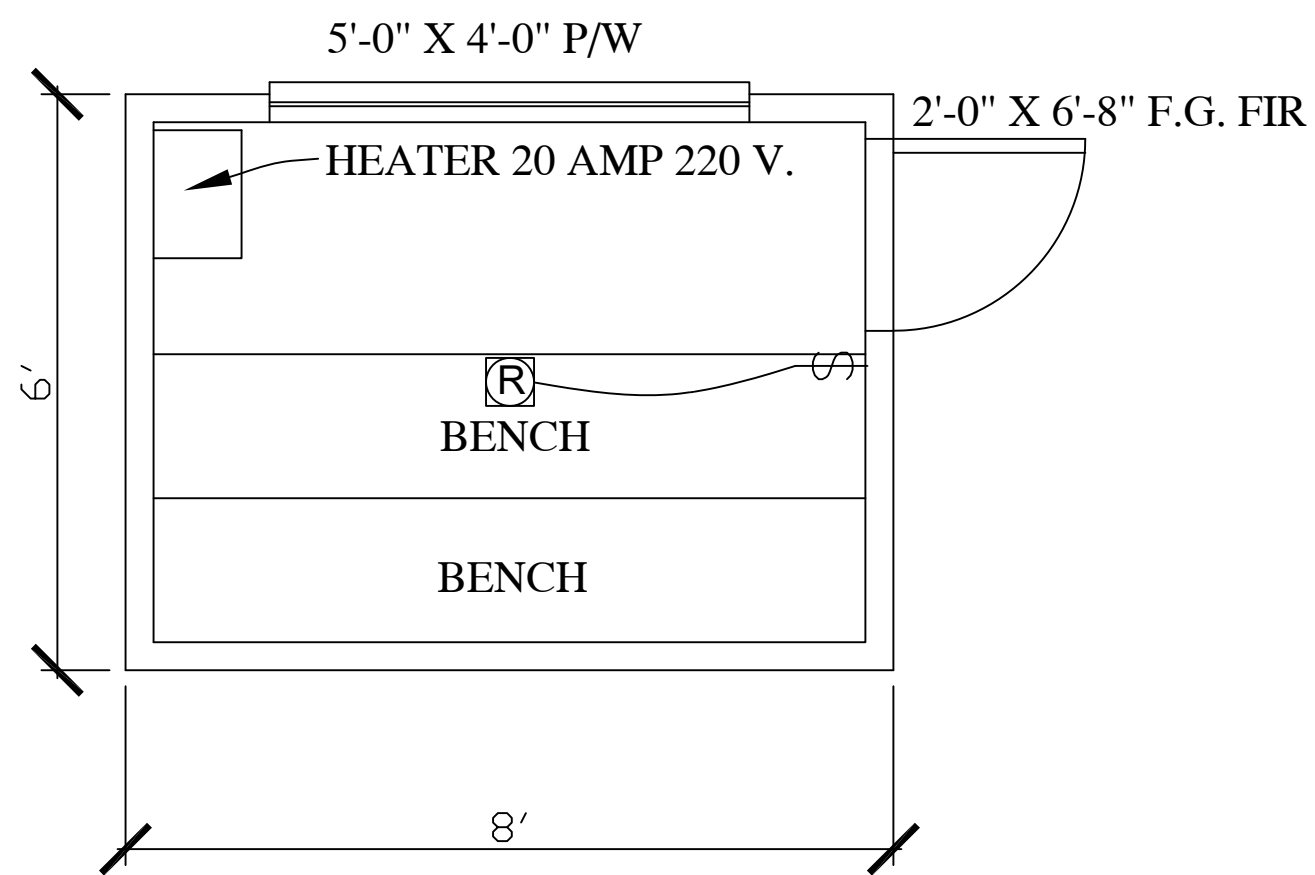


1
5 FLOOR PLAN

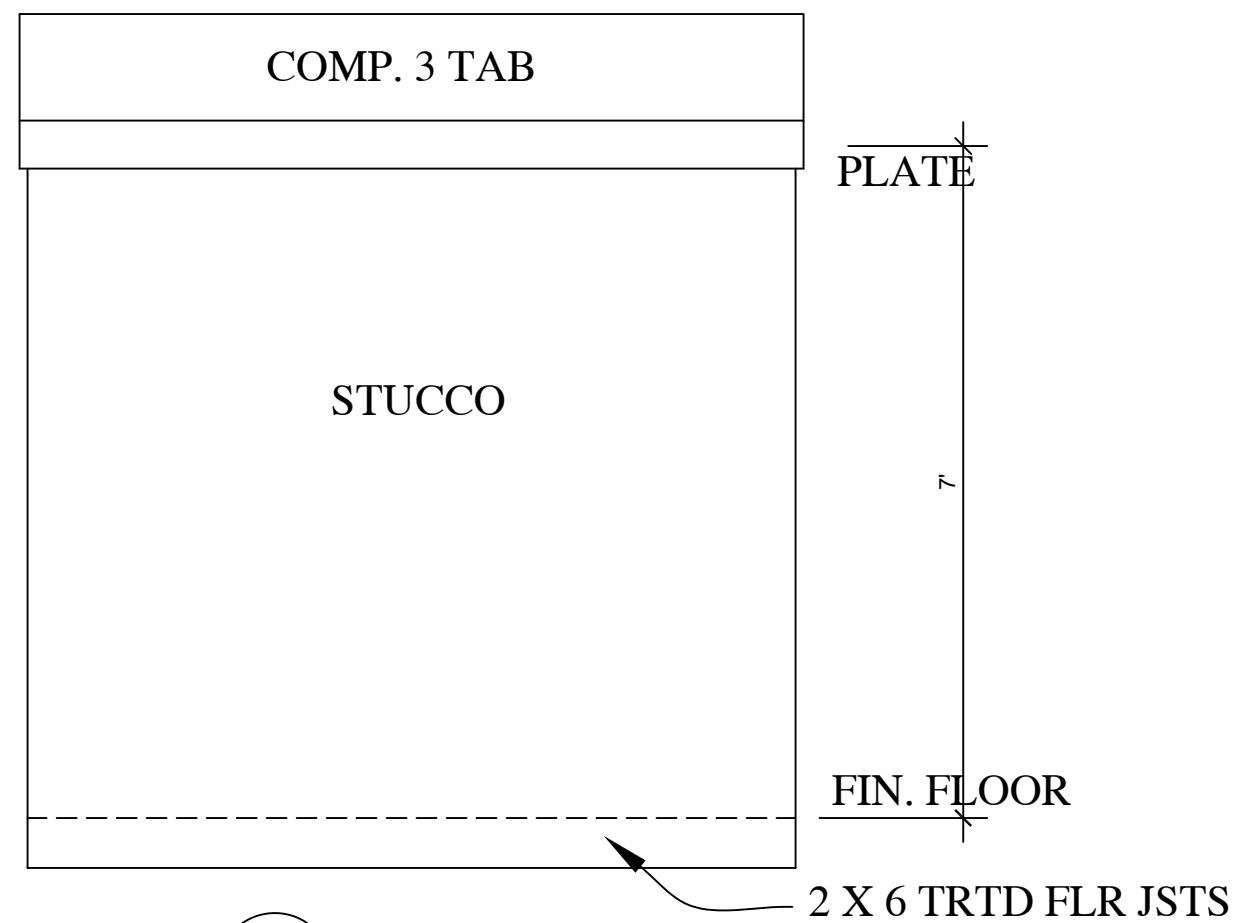


2
5 REAR ELEVATION

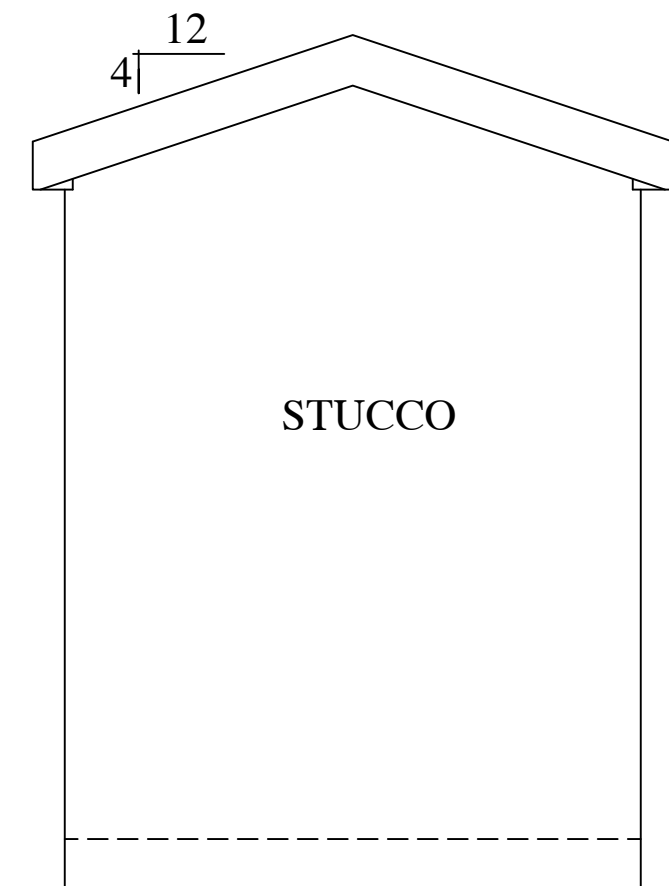

3
5 RIGHT SIDE ELEVATION

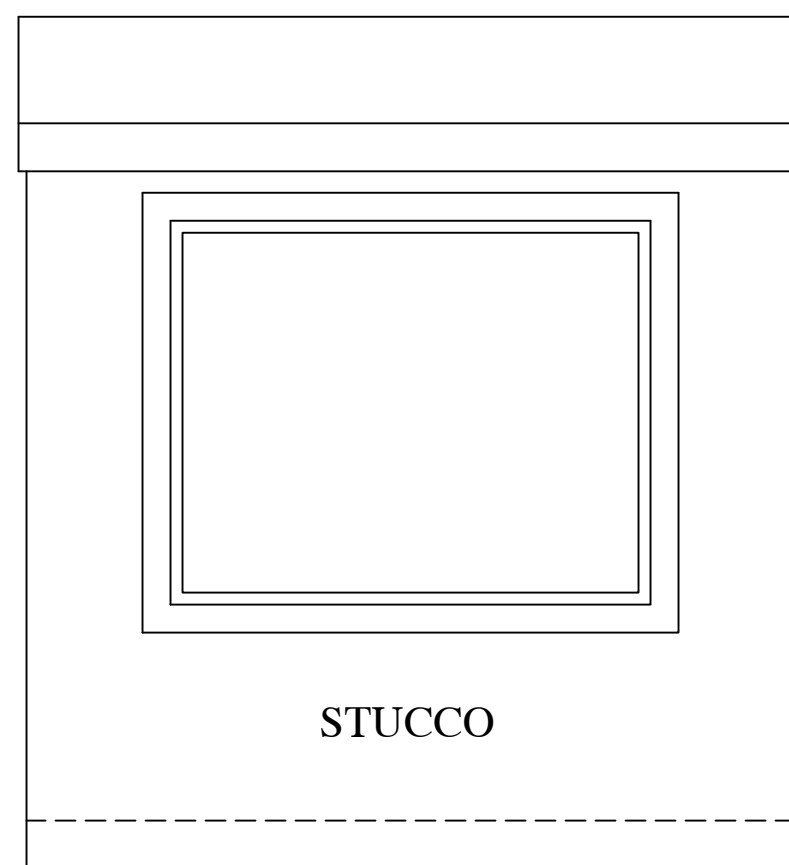

4
5 FRONT ELEVATION

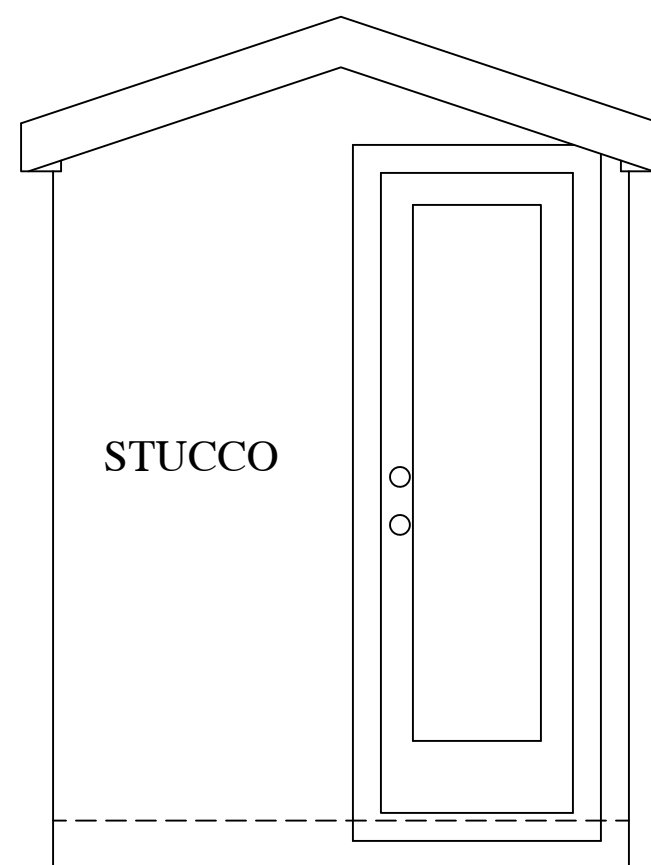


5
5 LEFT SIDE ELEVATION

SAUNA PLAN & ELEVATIONS

SCALE : 1/2"=1'-0"


THIS DRAWING AND ALL INFORMATION THEREON IS THE PROPRIETARY PROPERTY OF TREND BUILDERS AND MUST NOT BE MADE PUBLIC OR COPIED. THIS DRAWING IS LOANED TO YOU FOR YOUR PROJECT ONLY AND IS NOT TO BE REPRODUCED, COPIED, OR USED IN ANY WAY DETRIMENTAL TO THE INTEREST OF TREND BUILDERS.		REV'S/ISSUES <table> <tr> <th>No.</th><th>Date</th><th>Description</th></tr> <tr> <td>4</td><td>00/00/00</td><td></td></tr> <tr> <td>3</td><td>00/00/00</td><td></td></tr> <tr> <td>2</td><td>00/00/00</td><td></td></tr> <tr> <td>1</td><td>00/00/00</td><td></td></tr> </table>	No.	Date	Description	4	00/00/00		3	00/00/00		2	00/00/00		1	00/00/00	
No.	Date	Description															
4	00/00/00																
3	00/00/00																
2	00/00/00																
1	00/00/00																
PROJECT: 2008 Renovations	DRAWING: Sauna																
CUSTOMER:																	
DATE: 5-15-08																	
SHEET: 5 of 5																	

TREND
BUILDERS

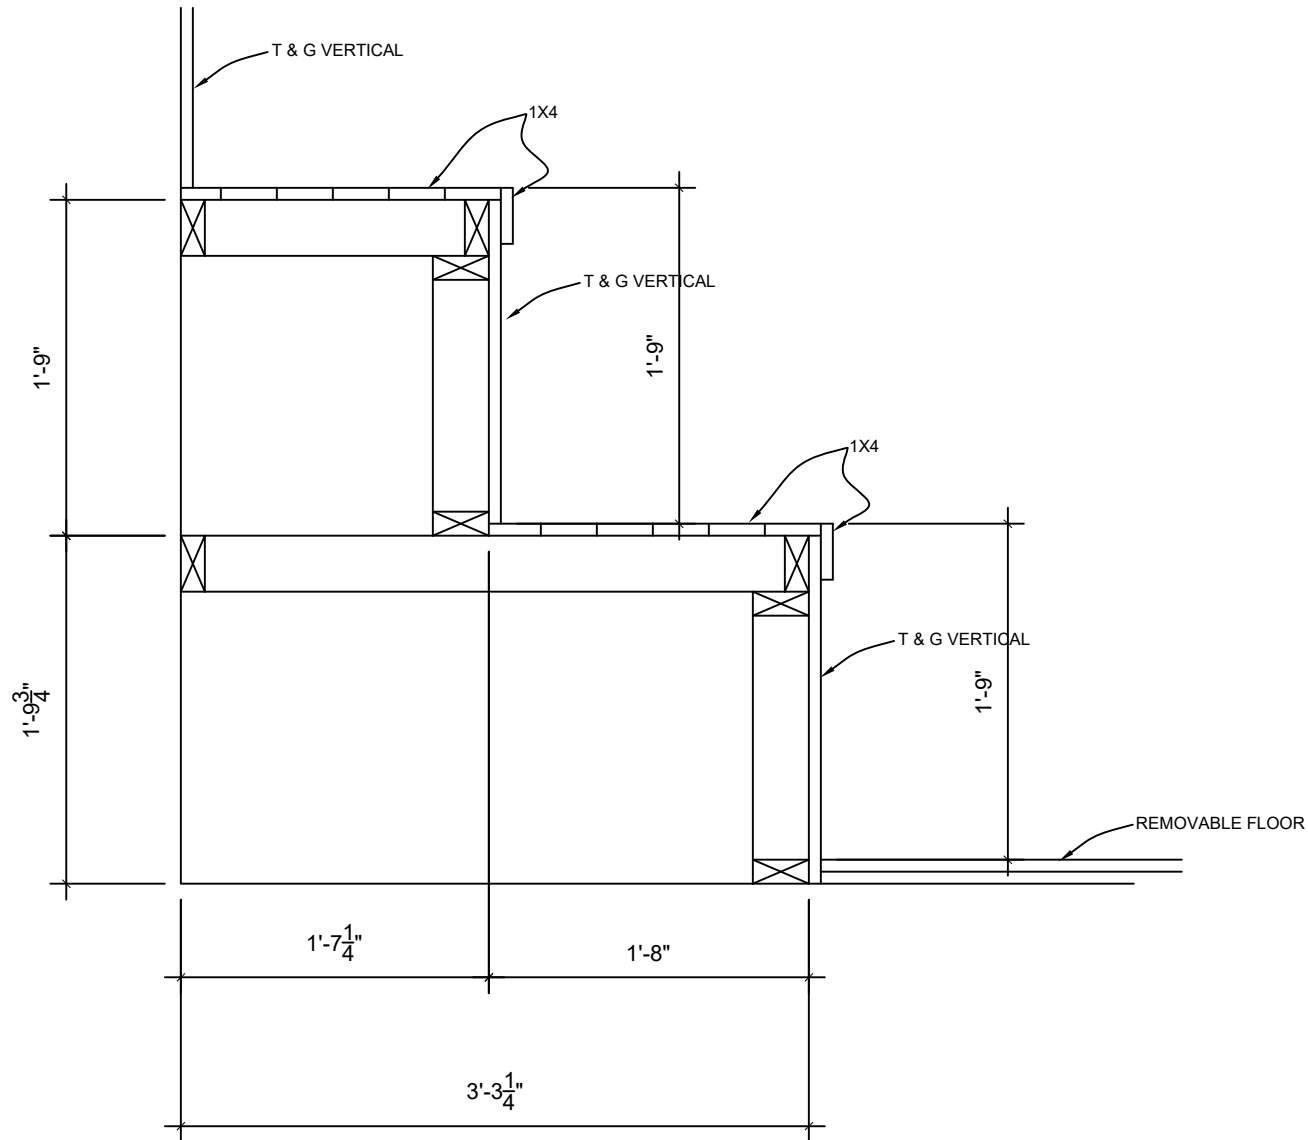

Scale 1" = 1'-0"

THIS DRAWING AND ALL INFORMATION HEREON ARE THE PROPRIETARY PROPERTY OF TREND BUILDERS AND MUST NOT BE MADE PUBLIC OR COPIED. THIS DRAWING IS FOR THE EXCLUSIVE USE OF THE CLIENT AND IS NOT TO BE USED, DIRECTLY OR INDIRECTLY, IN ANY MANNER THAT IS NOT TO THE INTEREST OF TREND BUILDERS.																
REVISIONS <table border="1"> <thead> <tr> <th>No.</th> <th>Date</th> <th>Description</th> </tr> </thead> <tbody> <tr> <td>1</td> <td>00/00/00</td> <td></td> </tr> <tr> <td>2</td> <td>00/00/00</td> <td></td> </tr> <tr> <td>3</td> <td>00/00/00</td> <td></td> </tr> <tr> <td>4</td> <td>00/00/00</td> <td></td> </tr> </tbody> </table>	No.	Date	Description	1	00/00/00		2	00/00/00		3	00/00/00		4	00/00/00		PROJECT: SAUNA
No.	Date	Description														
1	00/00/00															
2	00/00/00															
3	00/00/00															
4	00/00/00															
CUSTOMER: TREND BUILDERS	DRAWING: BENCH SECTION															
DATE: 6-24-08	SHEET: 1 OF 1															

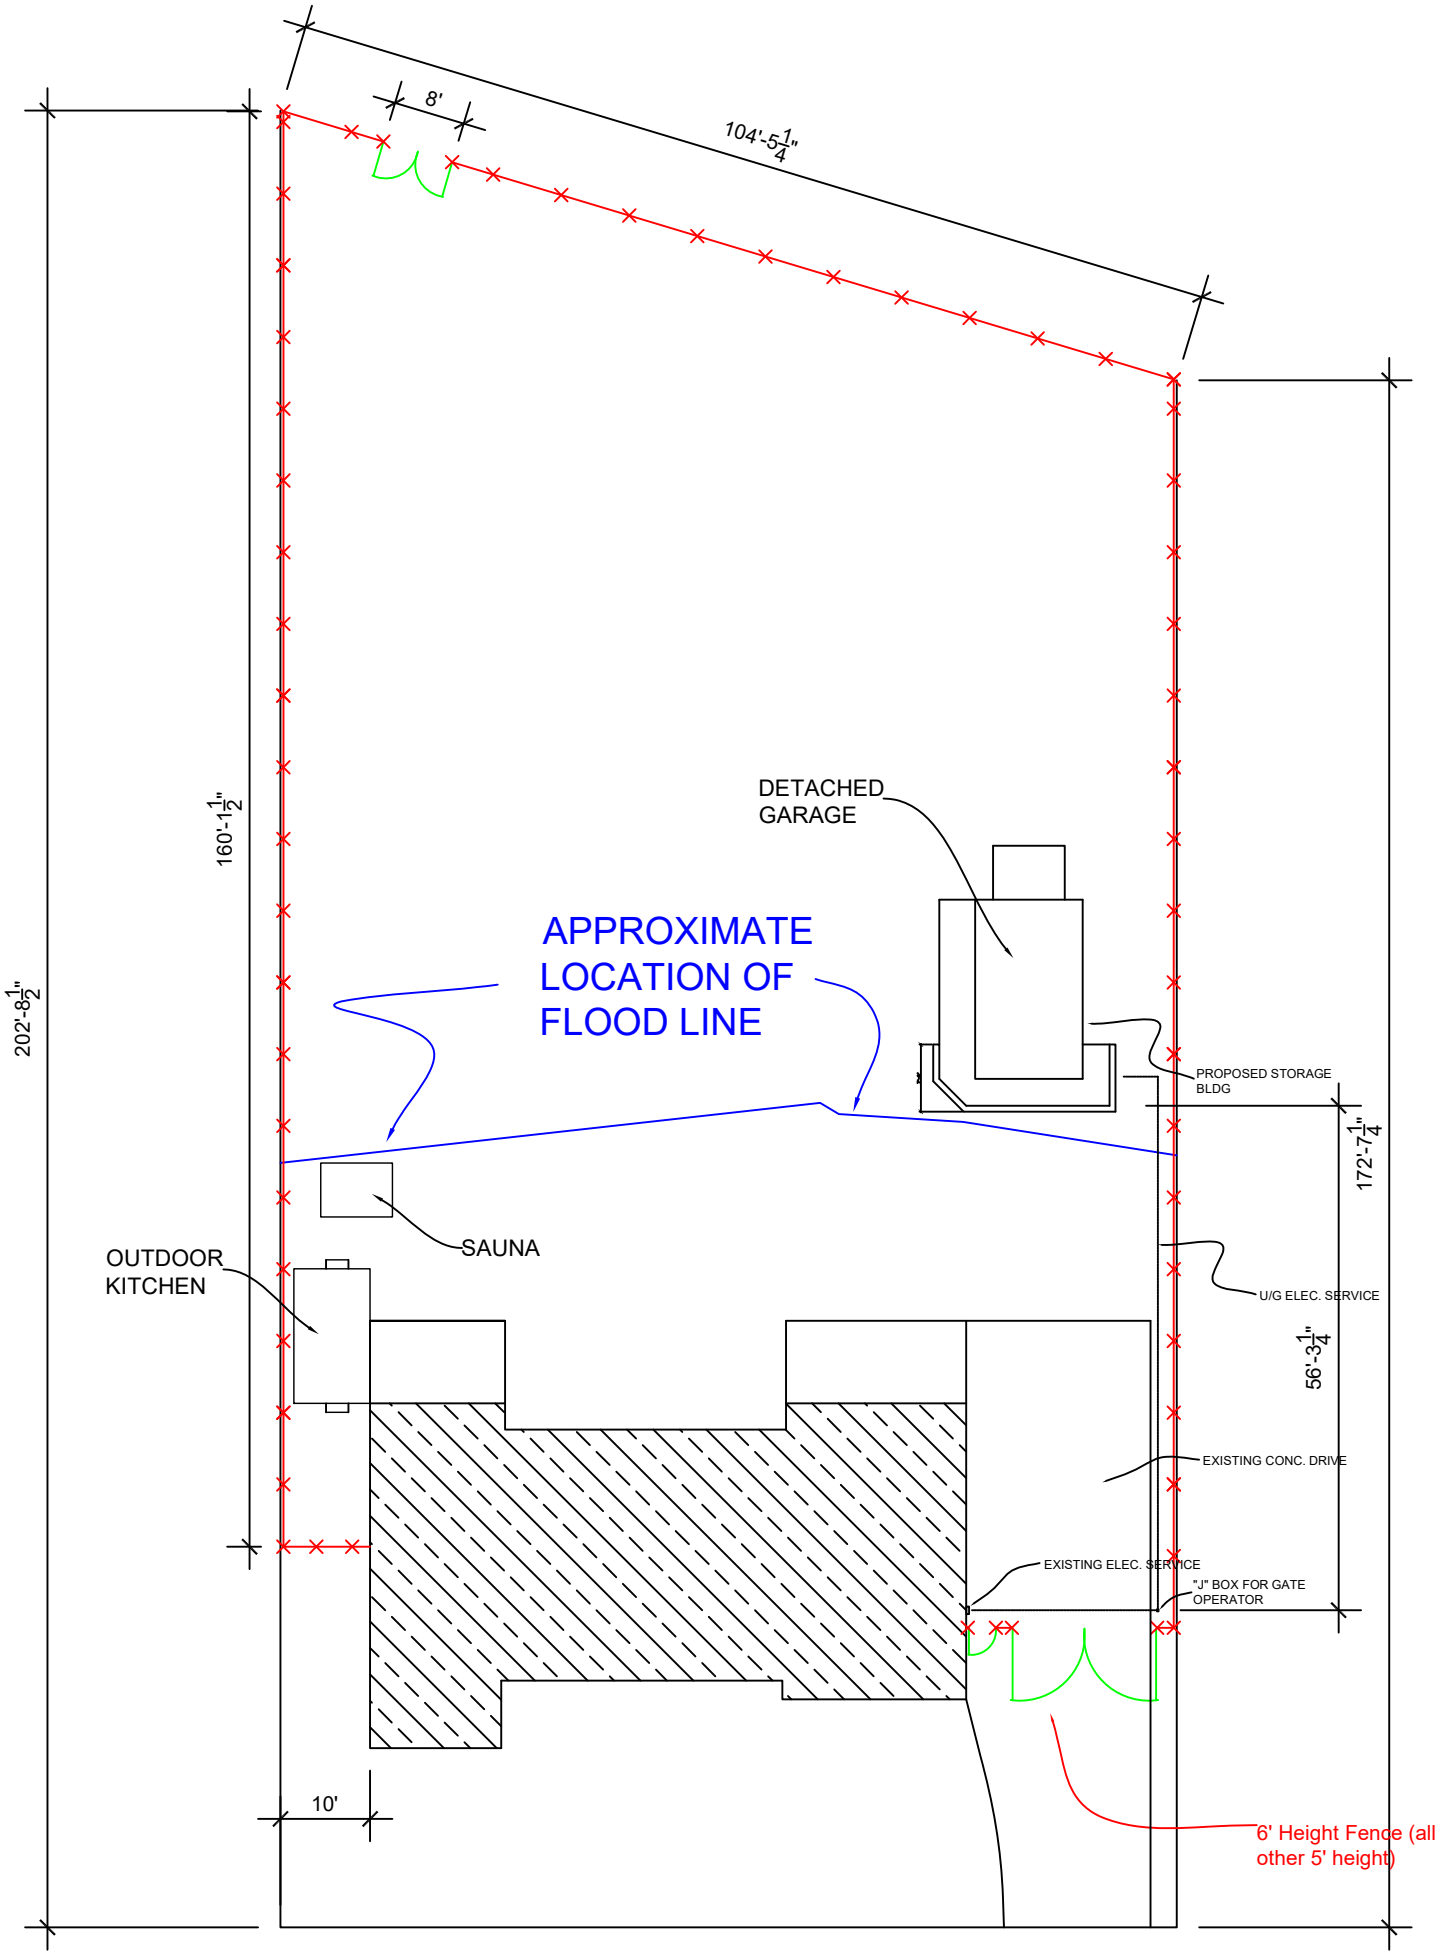

Scale 13/16" = 20'-0"

DATE: 1/4/08 SHEET: 1 OF 1		CUSTOMER:	PROJECT:	REVISIONS No. Date Description △ 00/00/00 △ 00/00/00 △ 00/00/00 △ 00/00/00	THIS DRAWING AND ALL INFORMATION THERON IS THE PROPRIETARY PROPERTY OF TREND BUILDERS AND MUST NOT BE MADE PUBLIC OR COPIED. THIS DRAWING IS LOANED SUBJECT TO RETURN ON DEMAND AND IS NOT TO BE USED, DIRECTLY OR INDIRECTLY, IN ANY WAY DETRIMENTAL TO THE INTEREST OF TREND BUILDERS.
			DRAWING: Garage/Fence Plot Plan		